



10/26/98

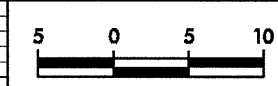

PROJECT REFERENCE NO. R-2552B	SHEET NO. X-11
----------------------------------	-------------------

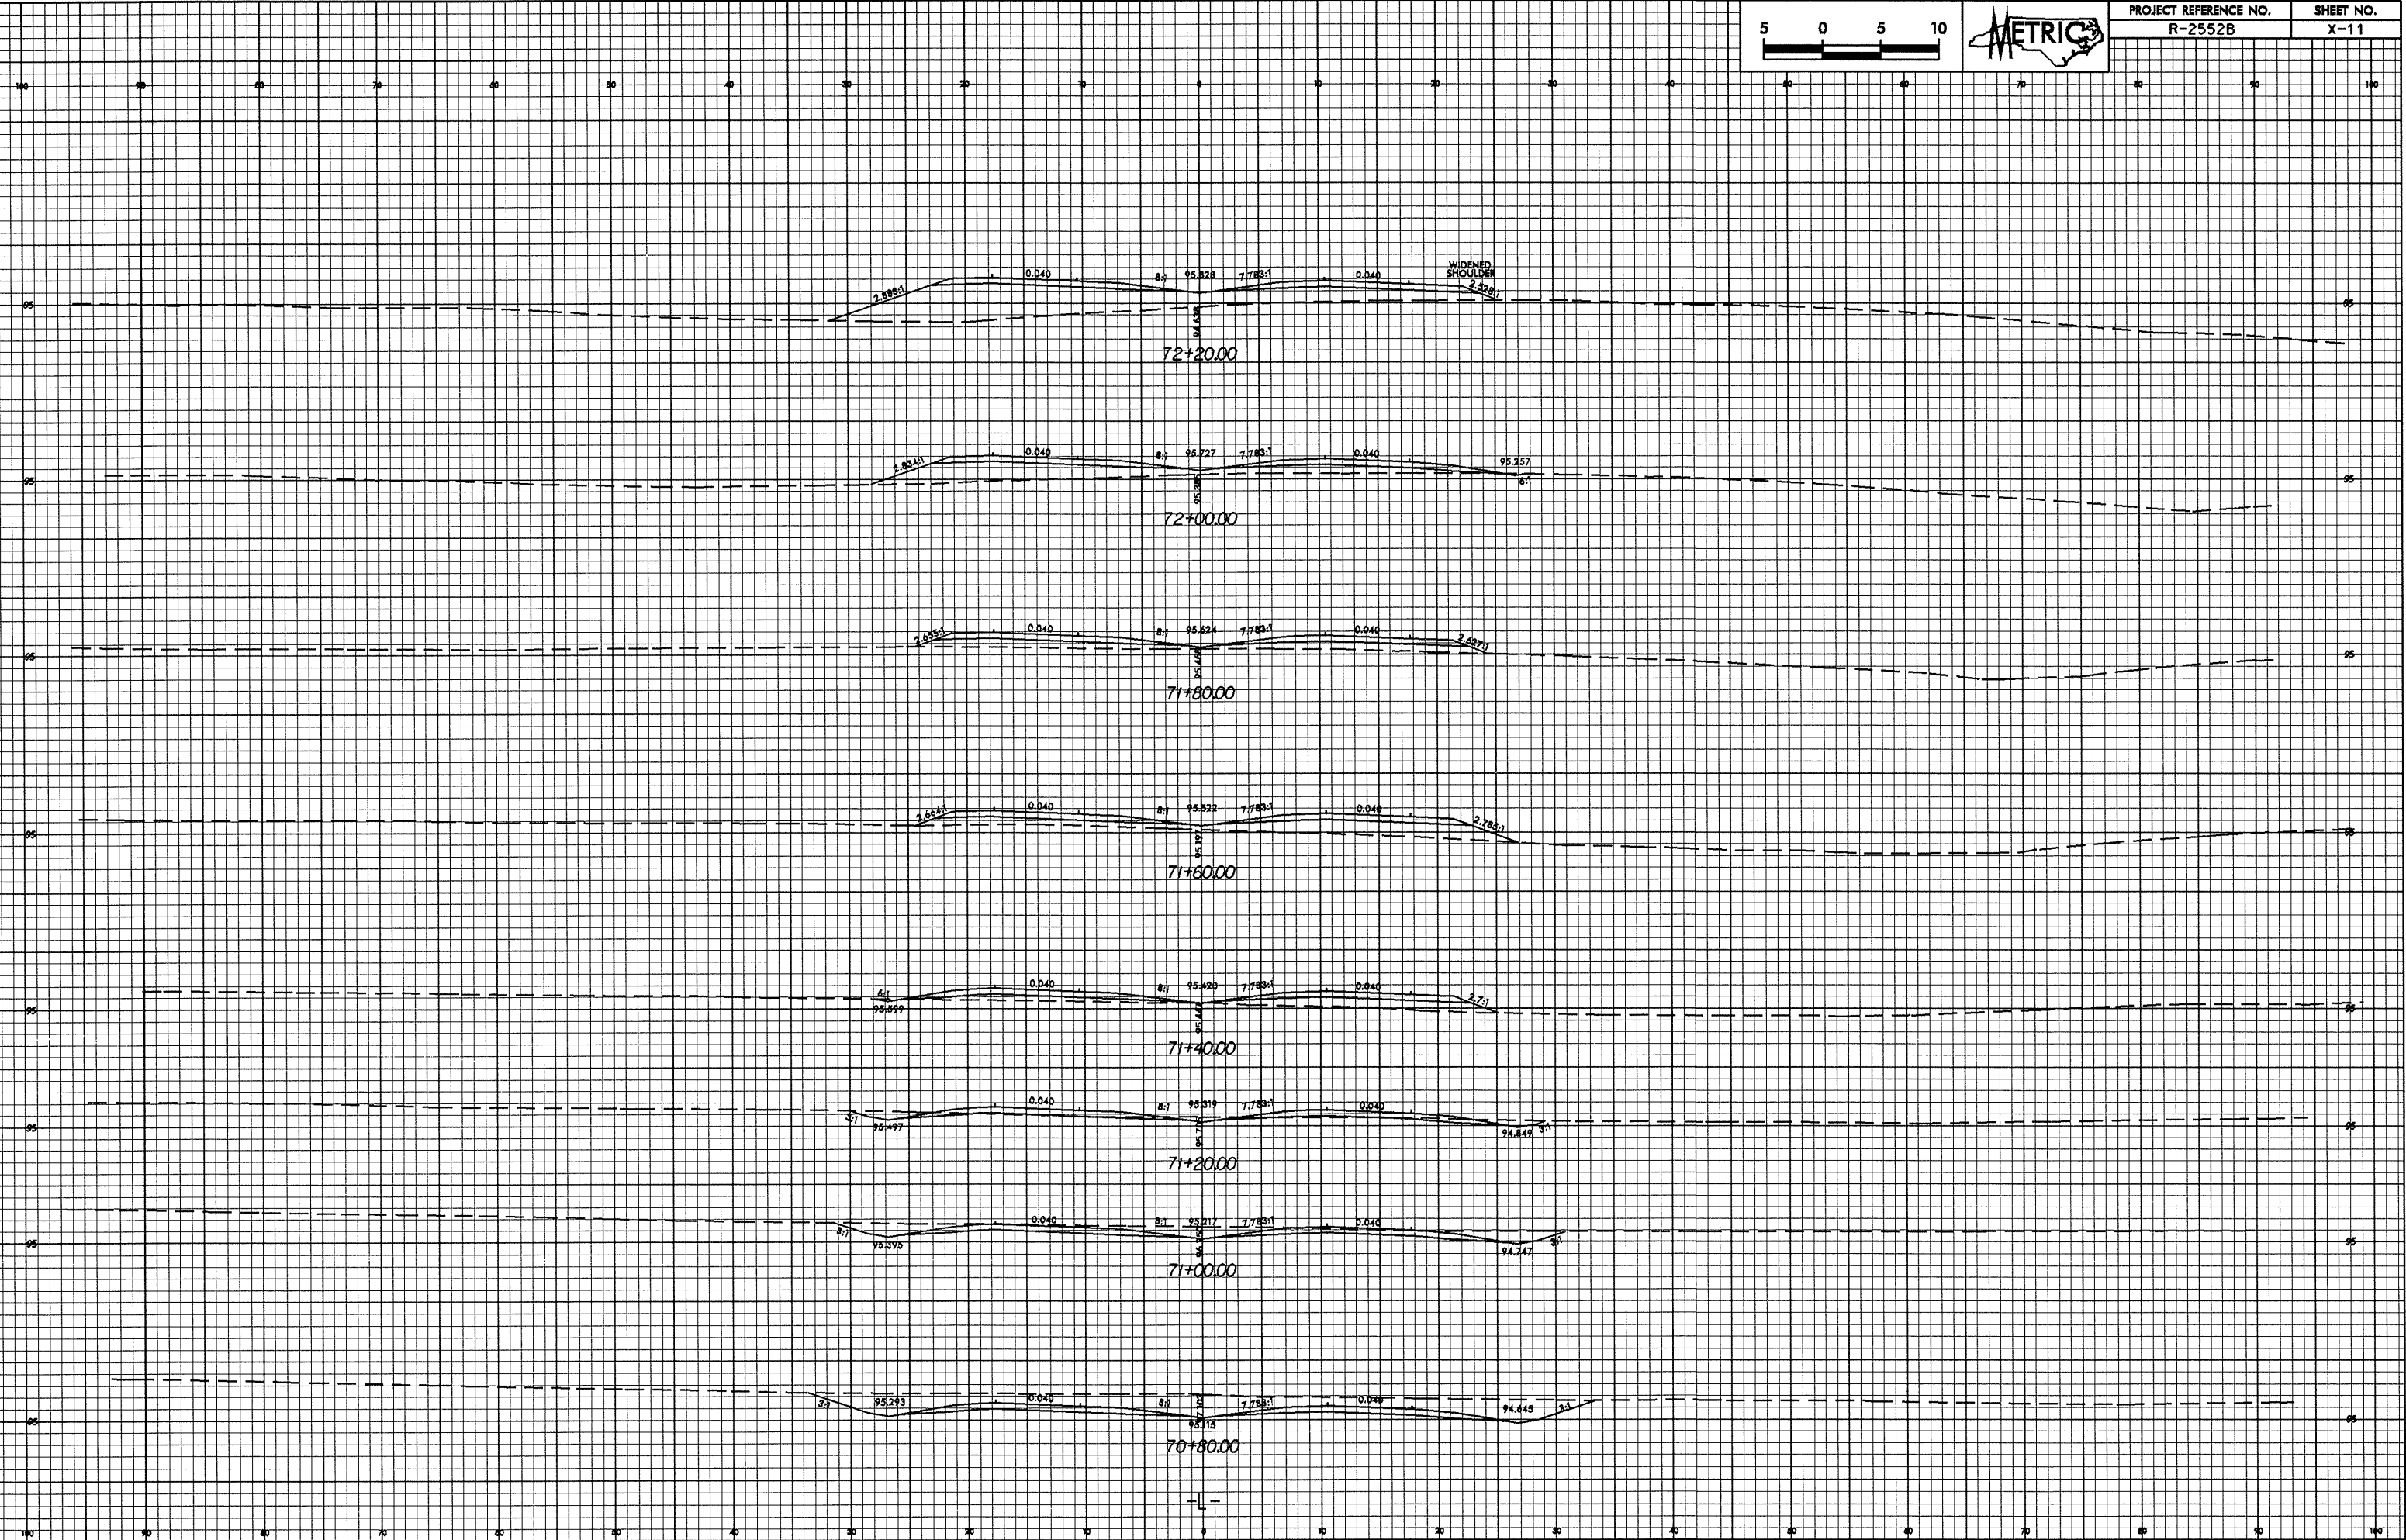

31-JAN-2005 12:38
 eschworth AT 10/26/98