



10/26/09

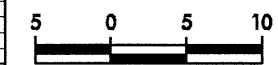

PROJECT REFERENCE NO.	SHEET NO.
R-2552B	X-10

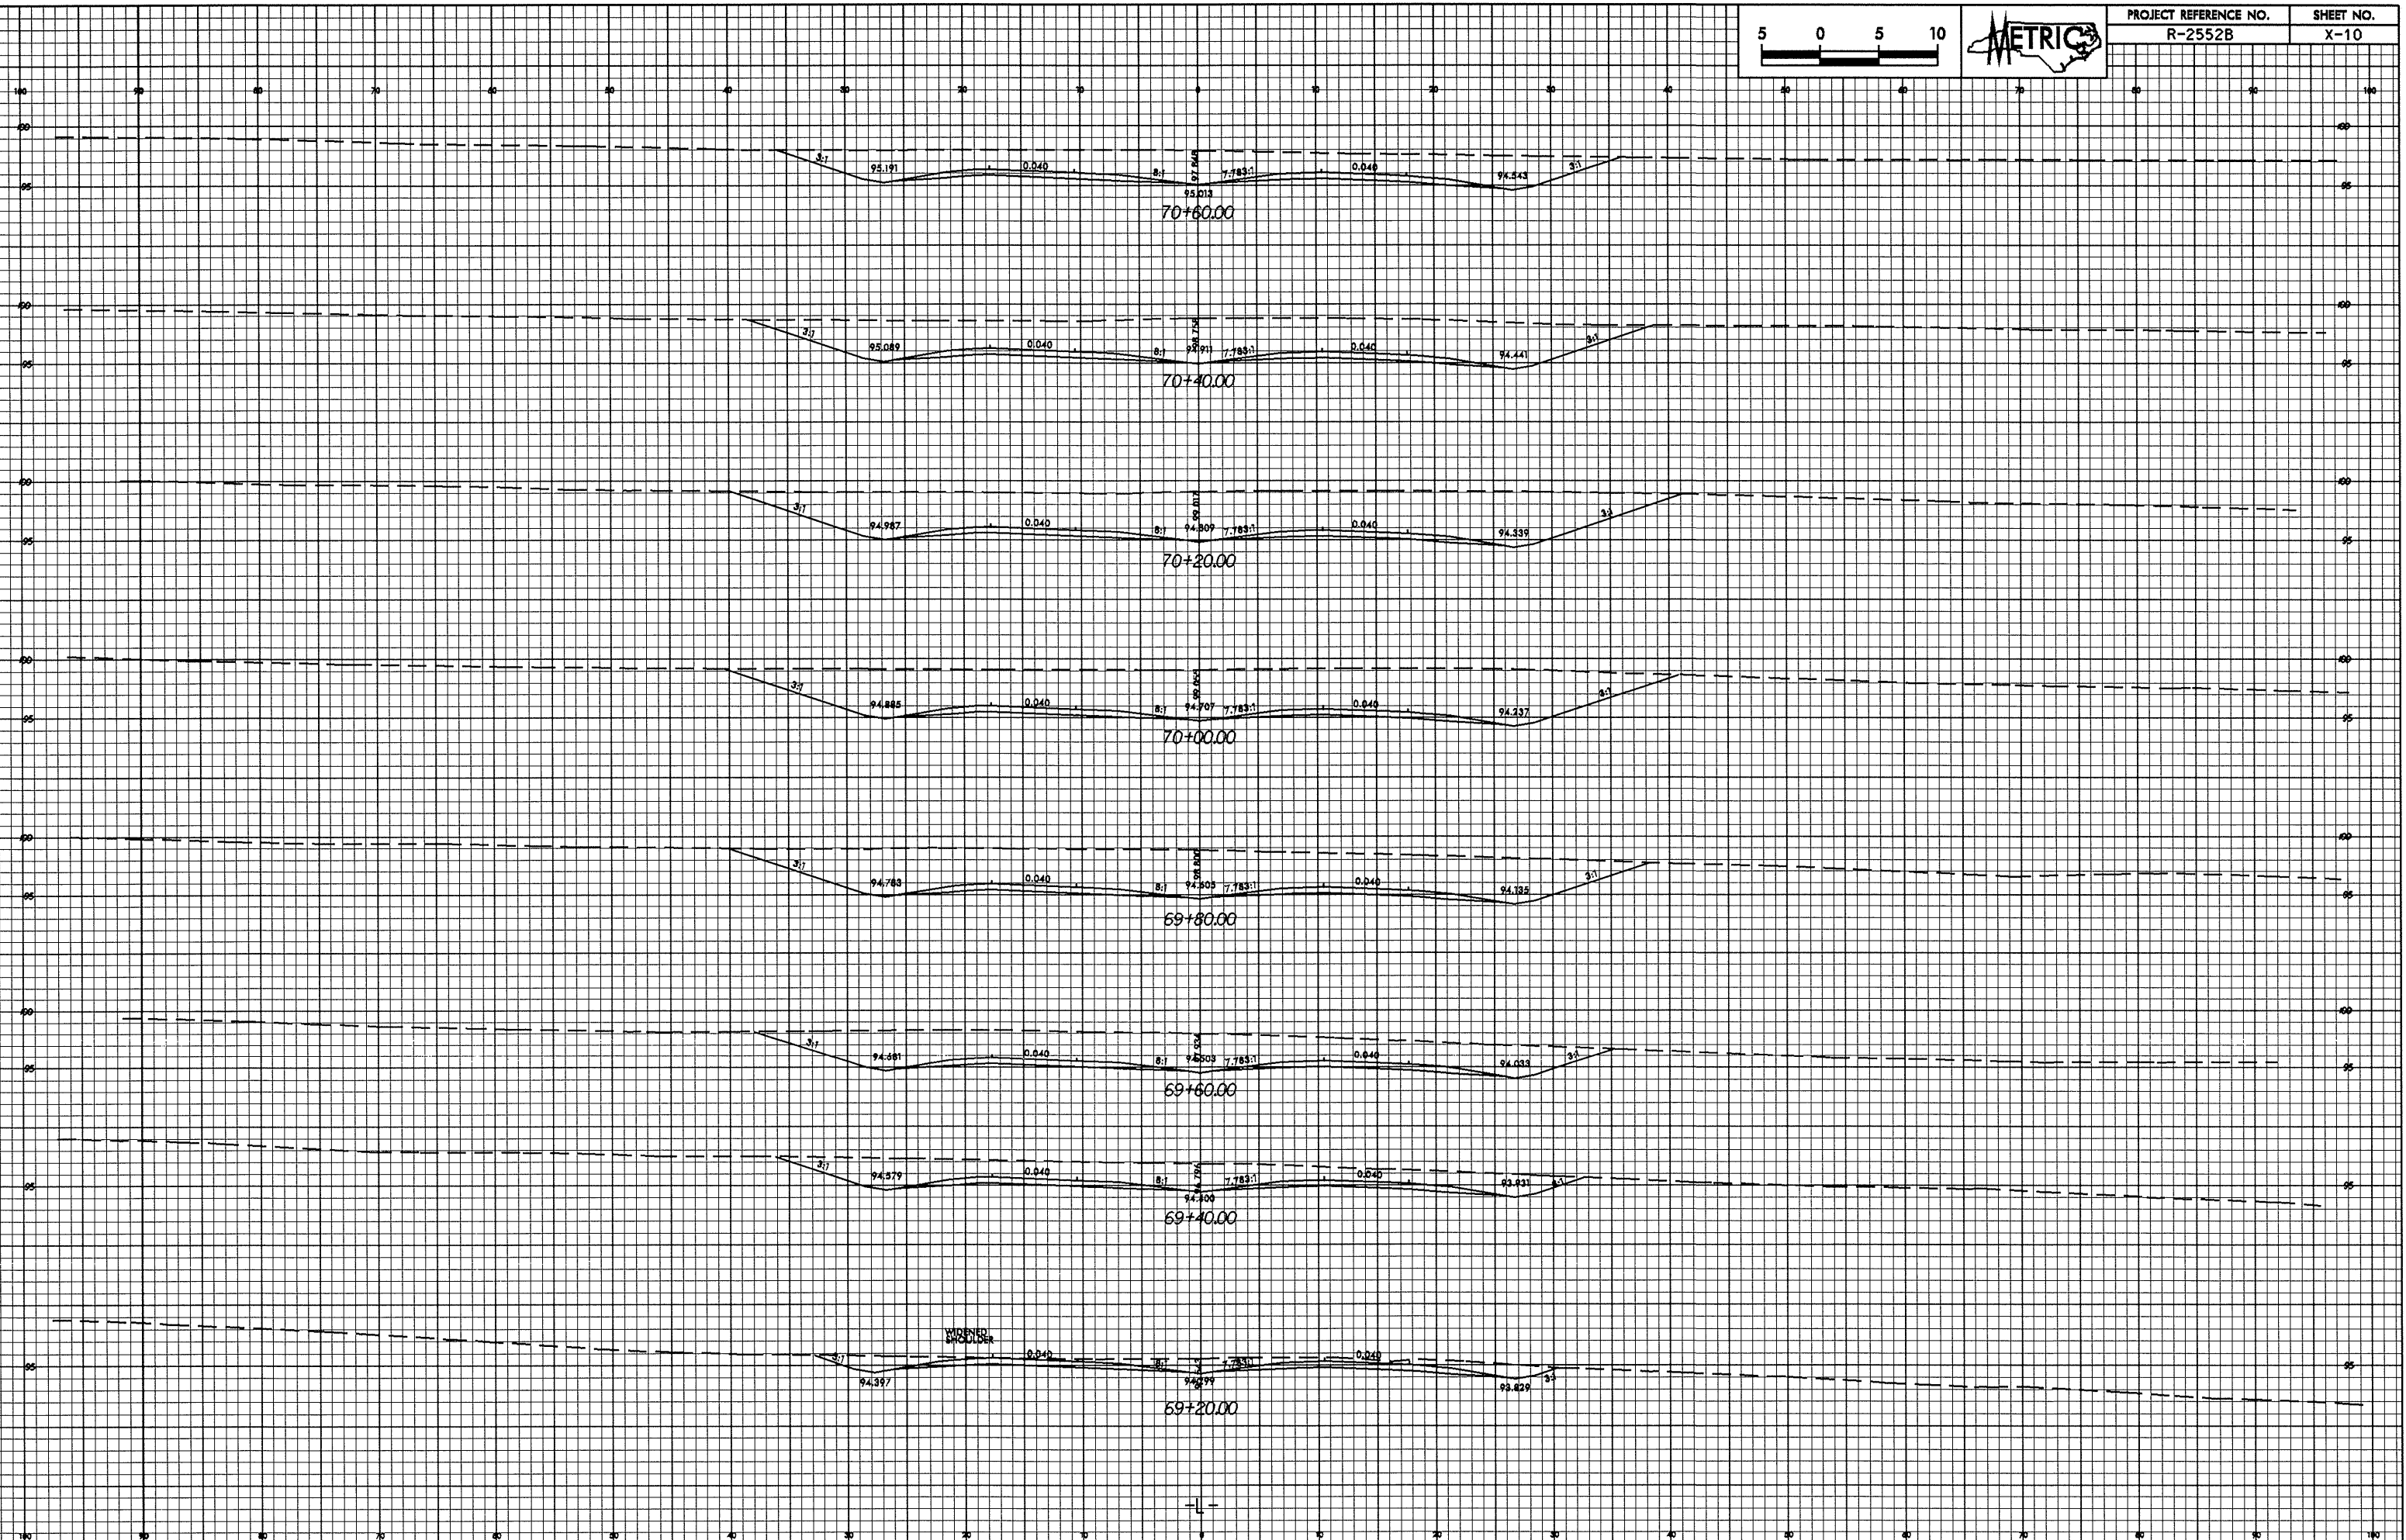

31 JAN 2005 12:38
AT 1000000