



0.26/28

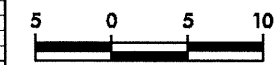

PROJECT REFERENCE NO. R-2552B	SHEET NO. X-9
----------------------------------	------------------

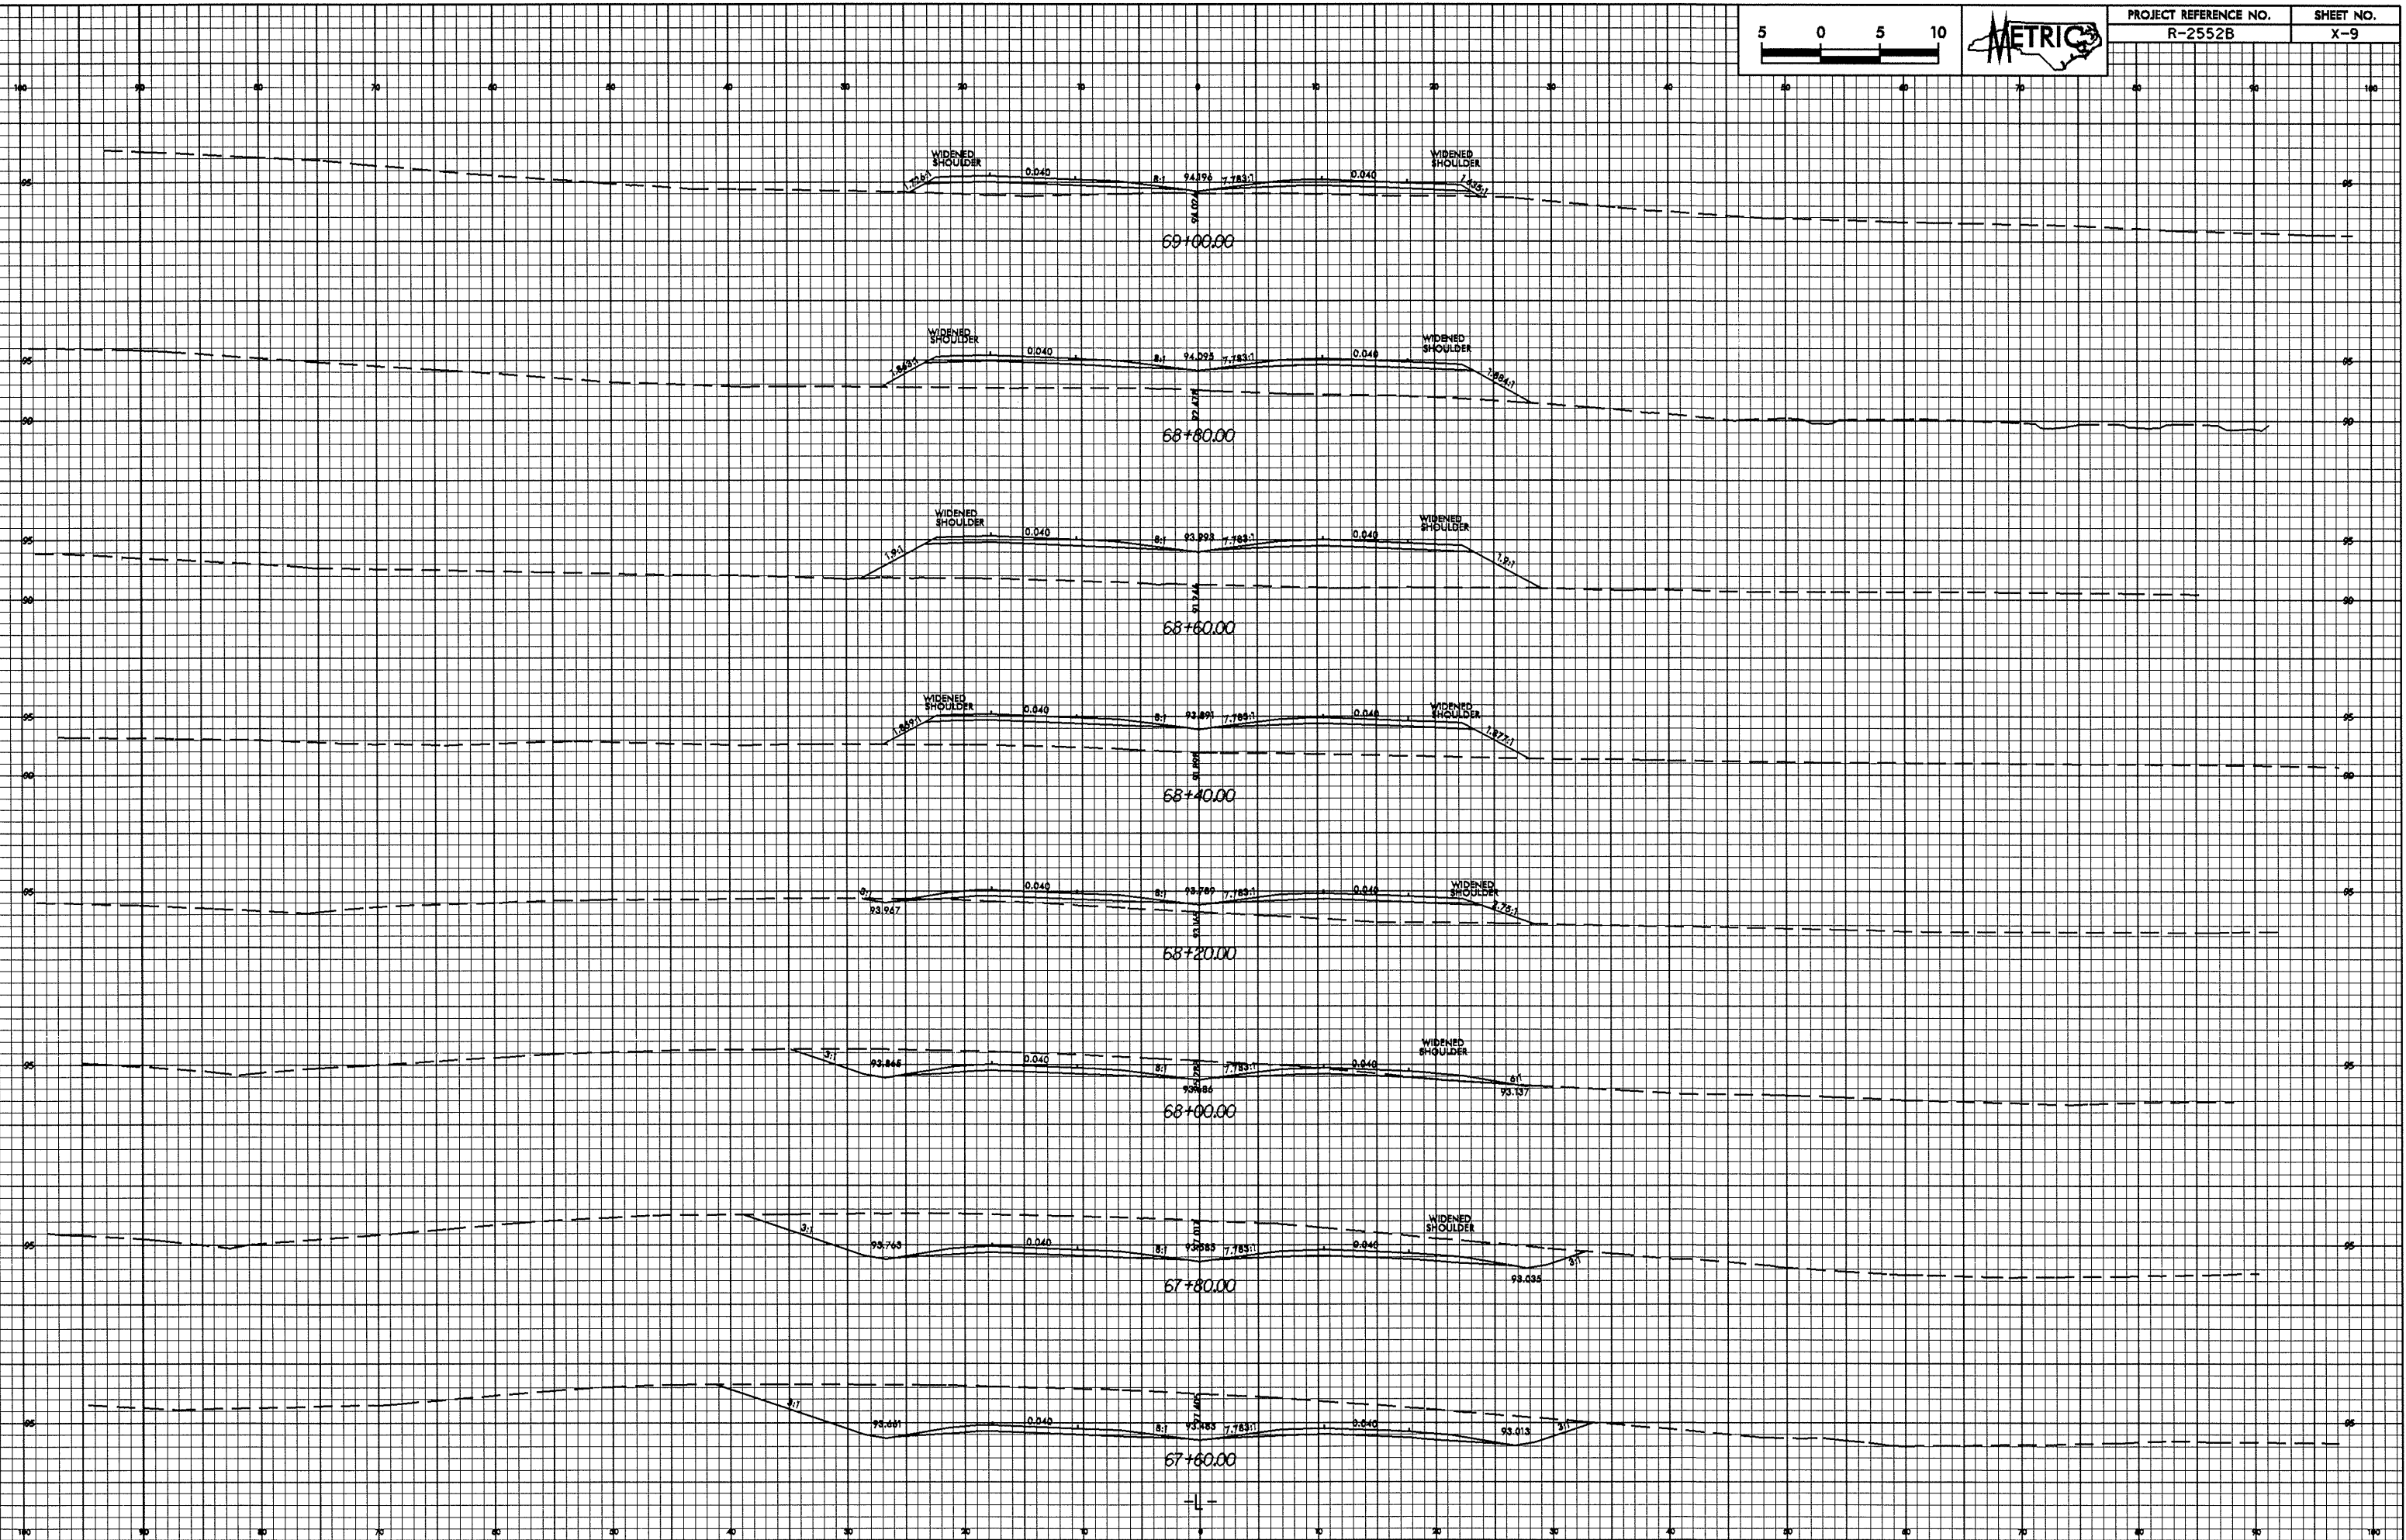

31-Jan-2005 12:37  
Blechnow, A