



0/25/98

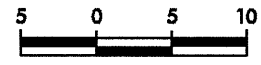

PROJECT REFERENCE NO. R-2552B SHEET NO. X-8

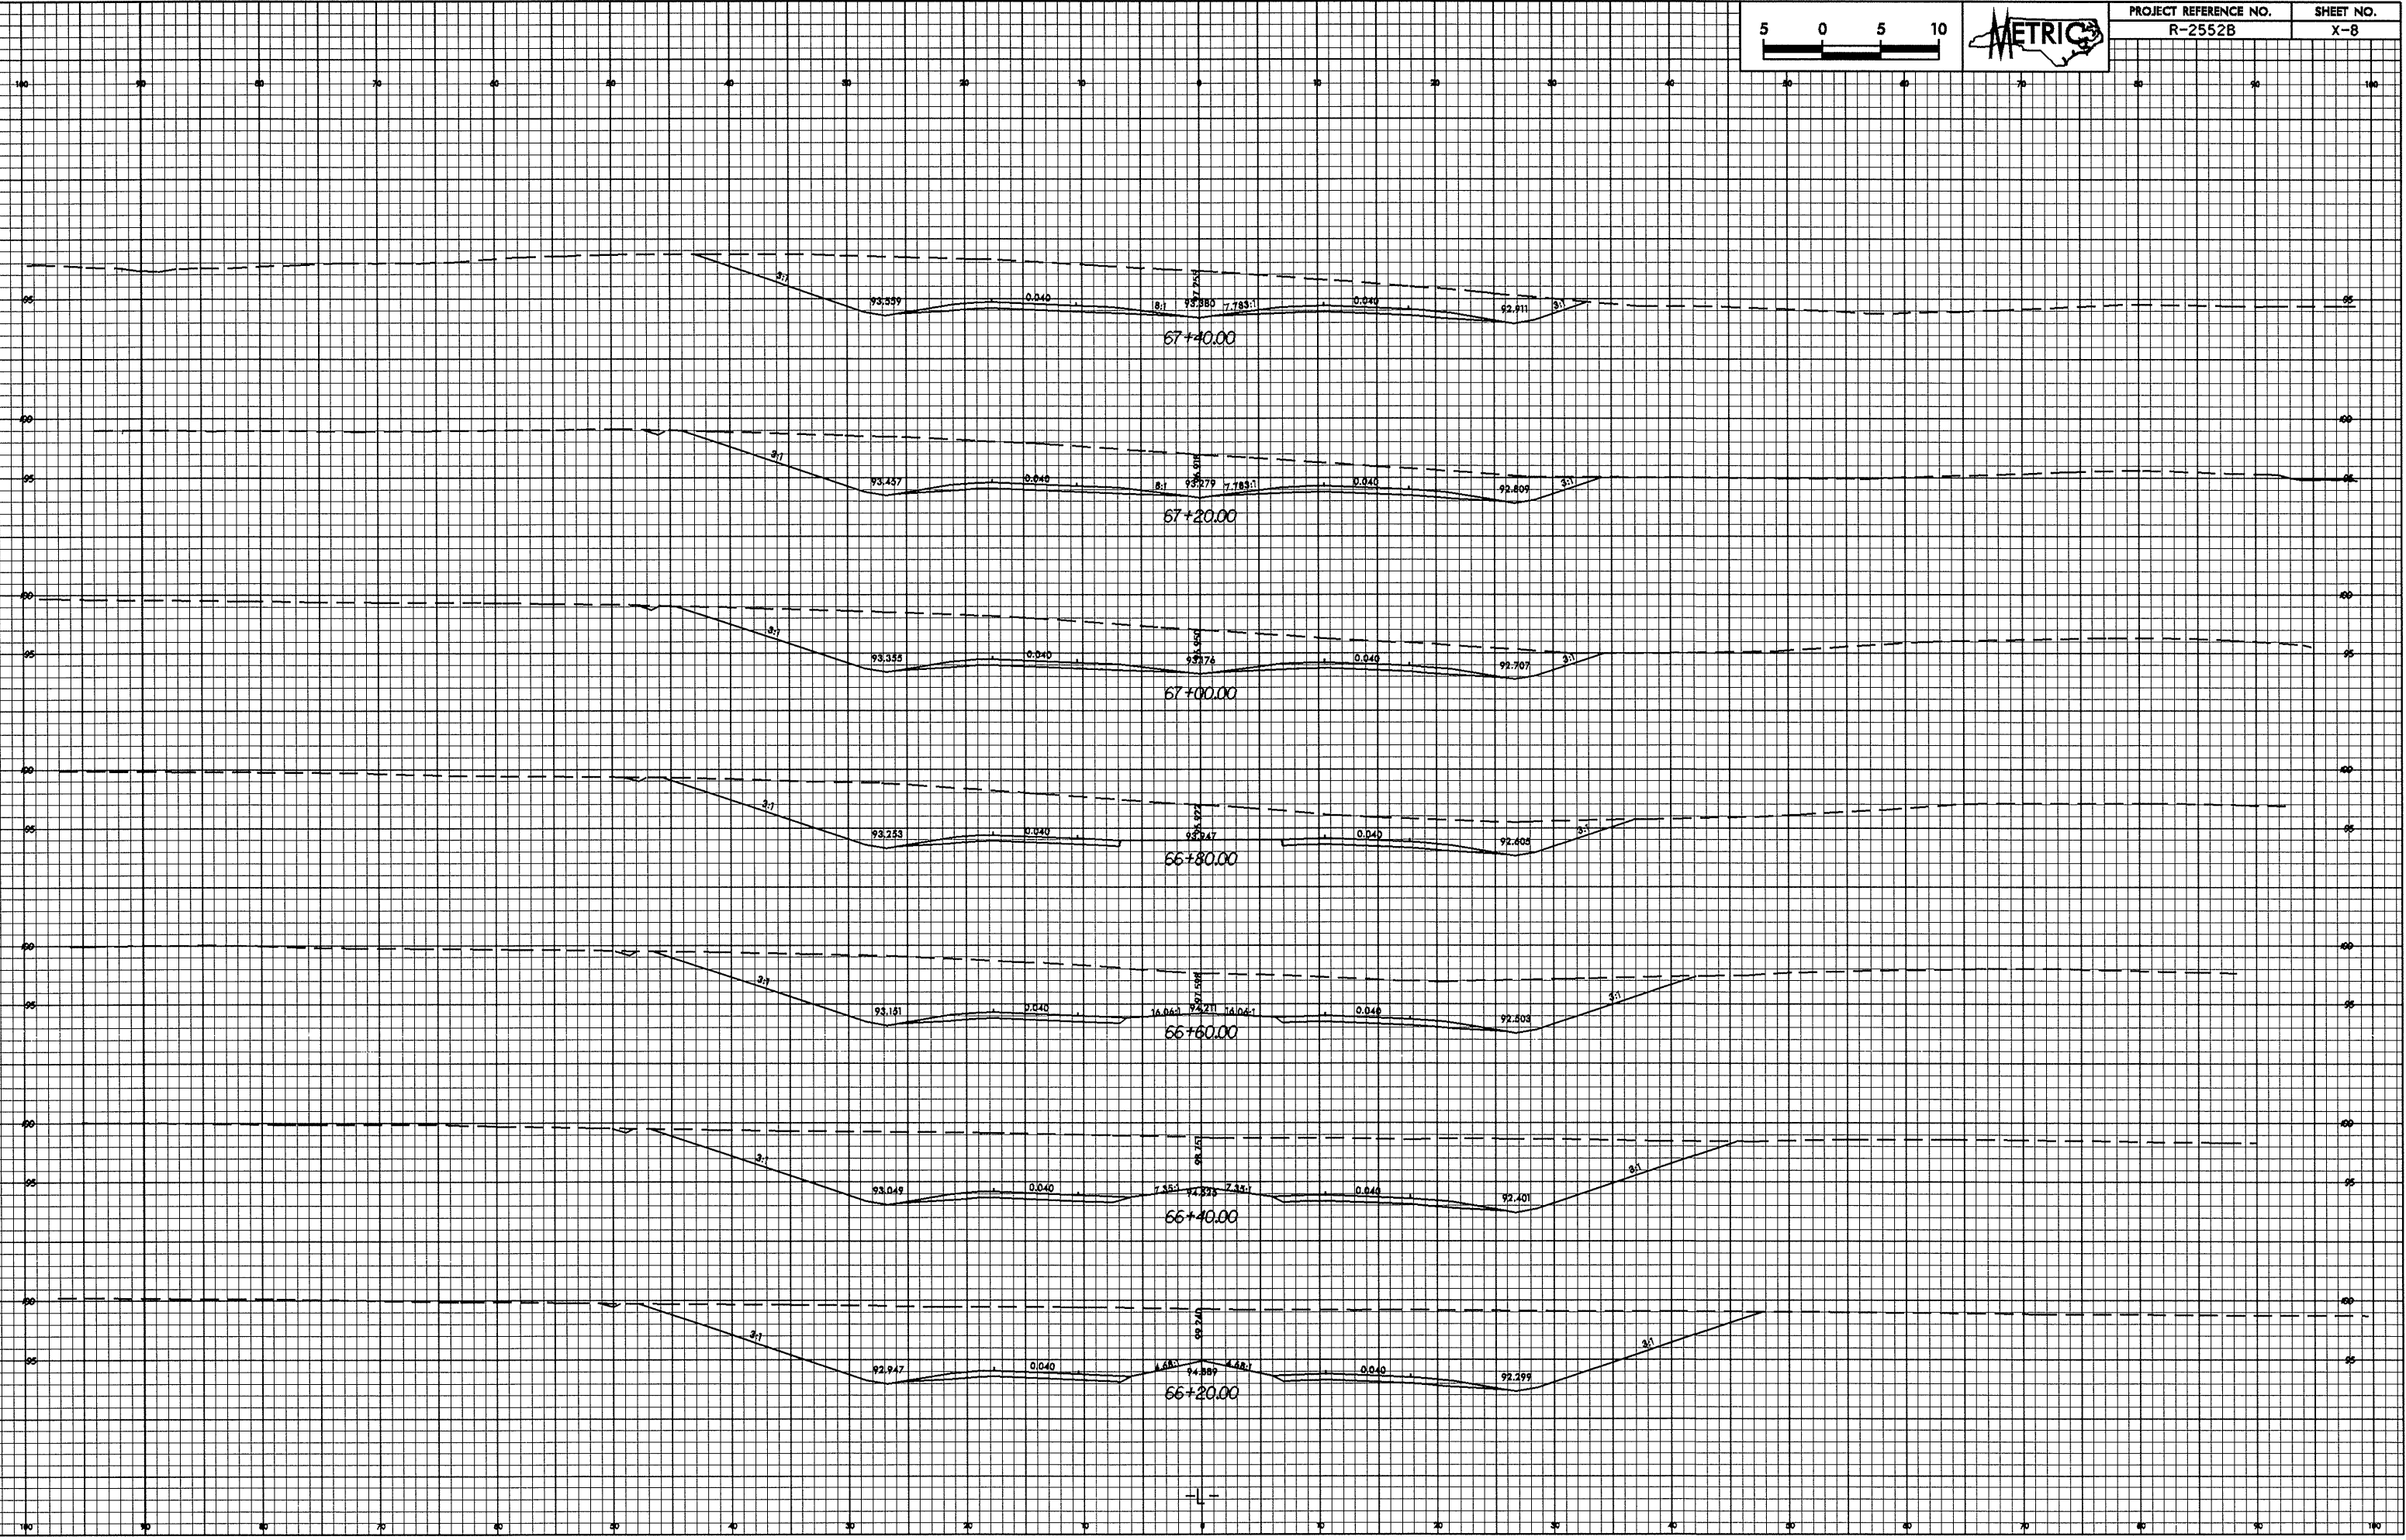

31-JAN-2005 12:37
BL eachworth at 1000000