



0.25/98

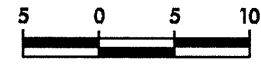

PROJECT REFERENCE NO.
R-2552B

SHEET NO.
X-7

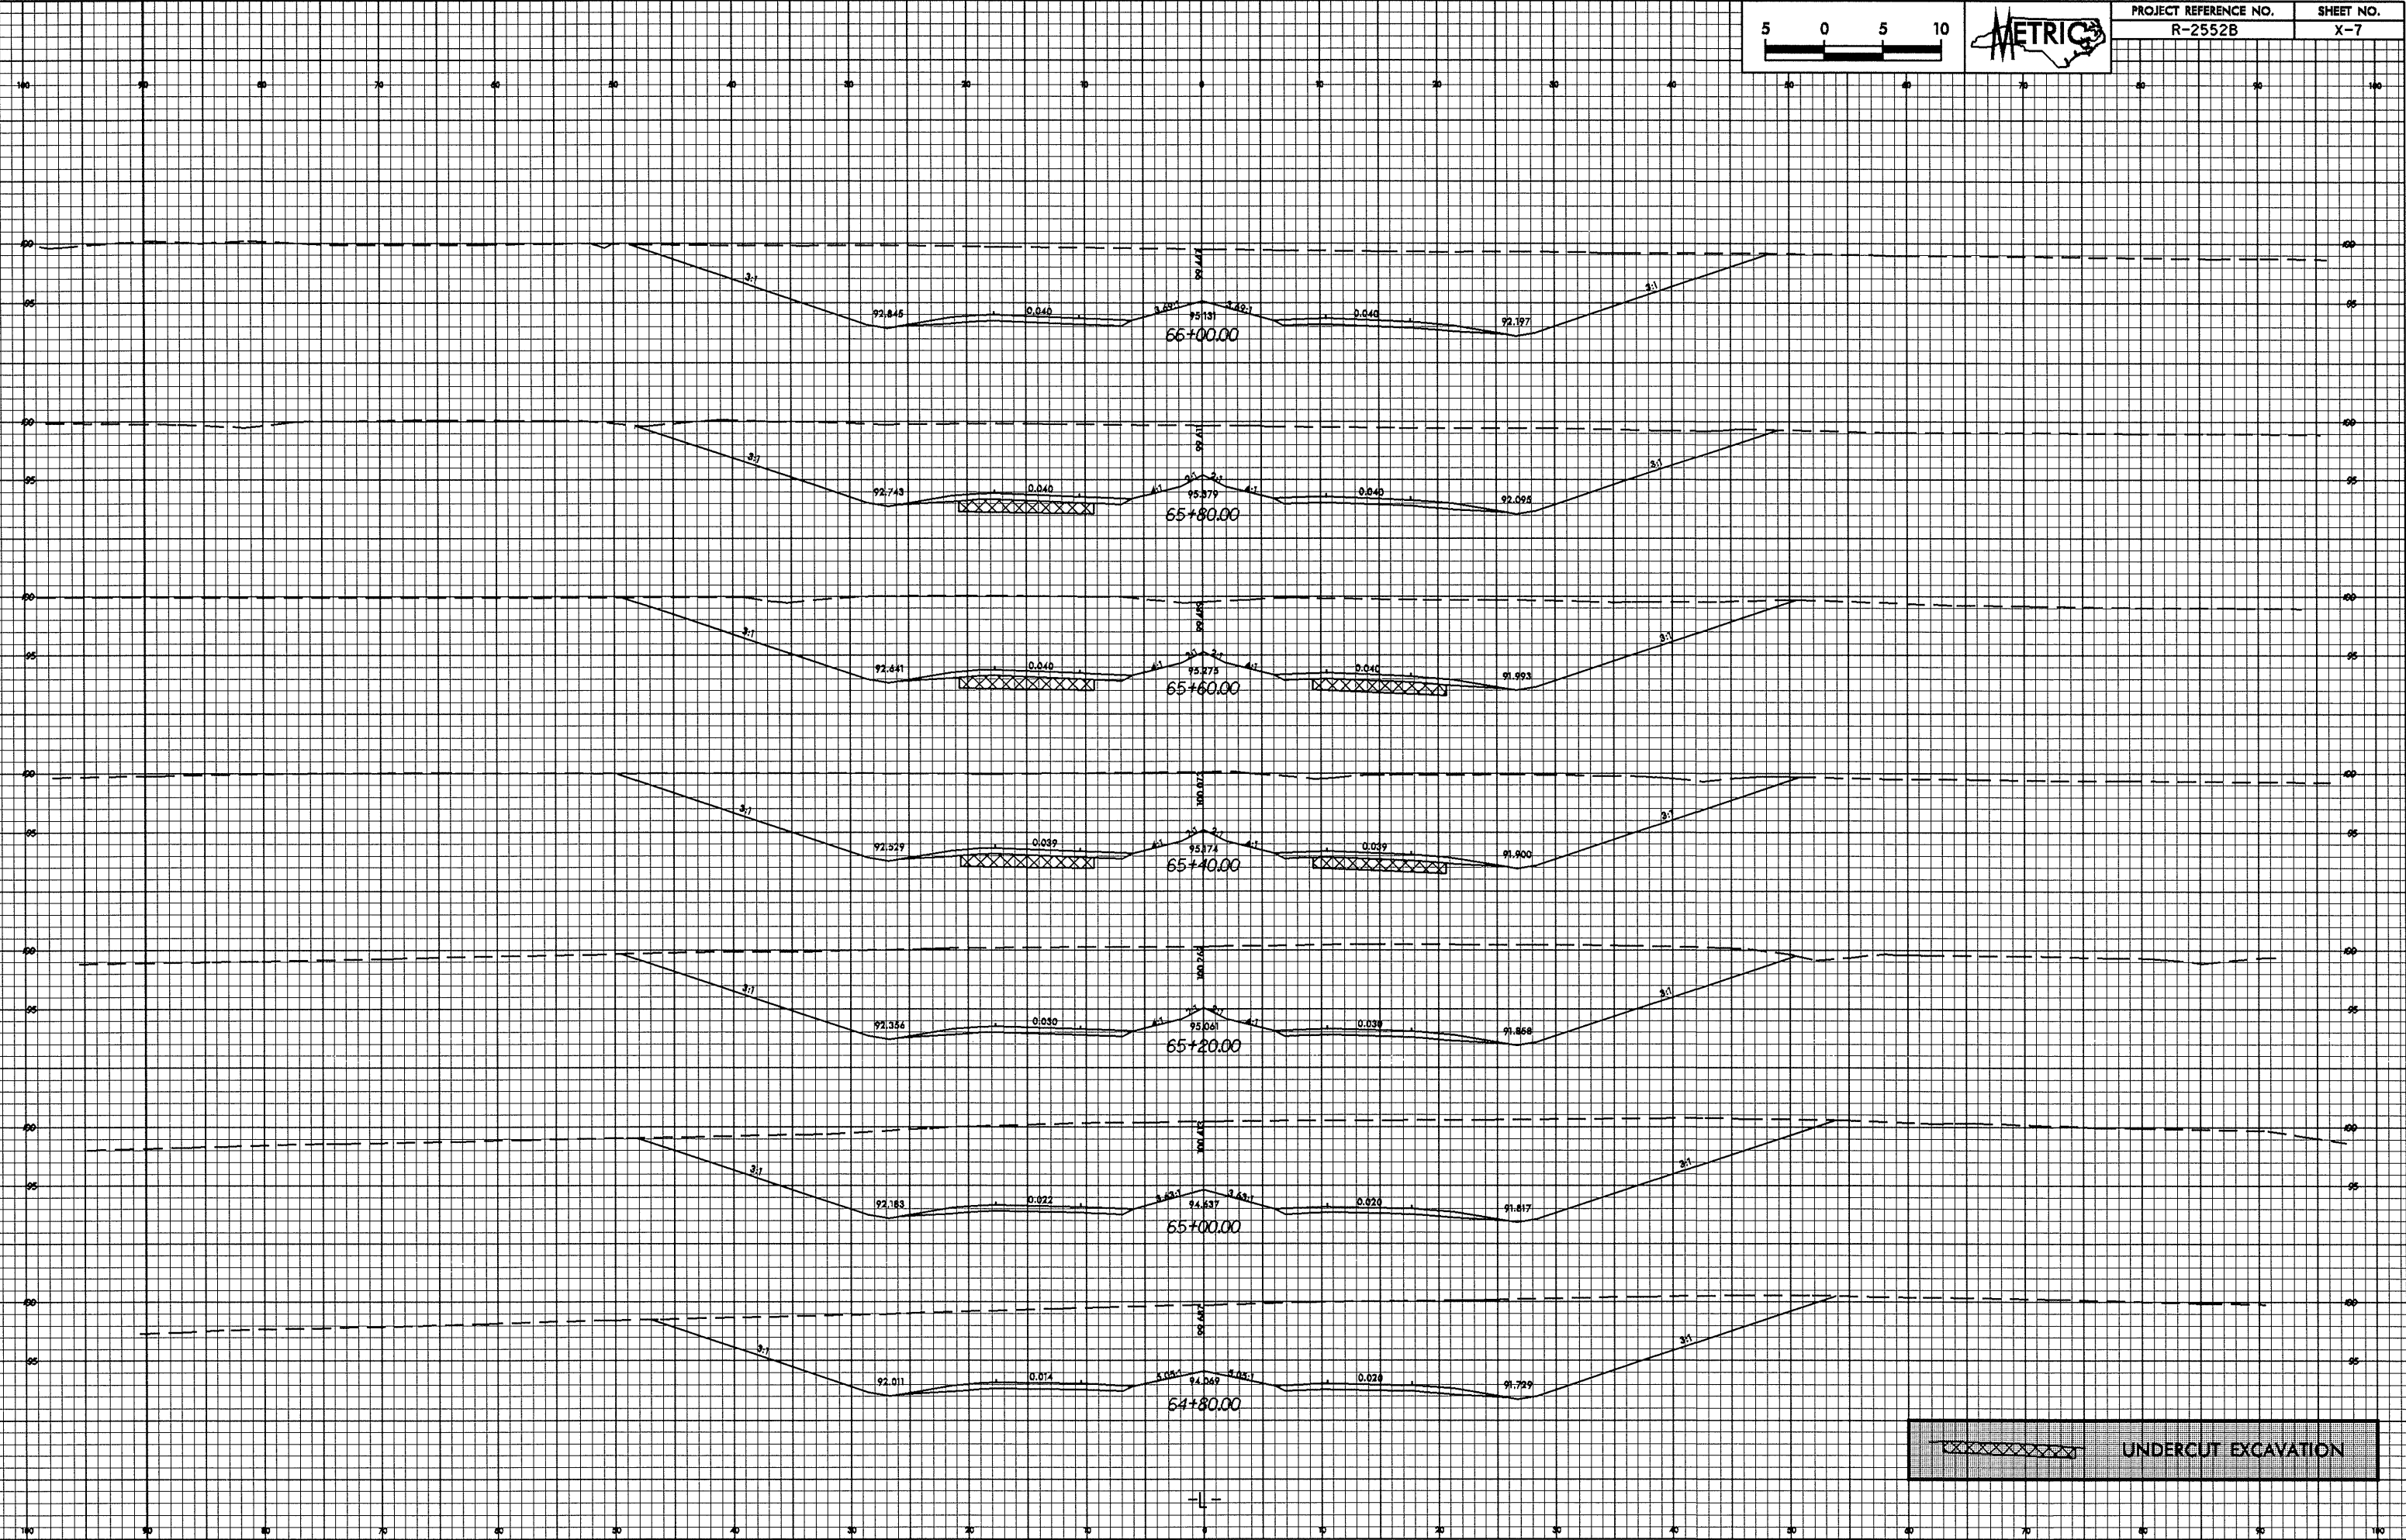

 UNDERCUT EXCAVATION

31-JAN-2005 12:37
Leachworth AT 10/20/05