



0.25/98

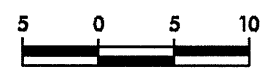

PROJECT REFERENCE NO. R-2552B SHEET NO. X-6

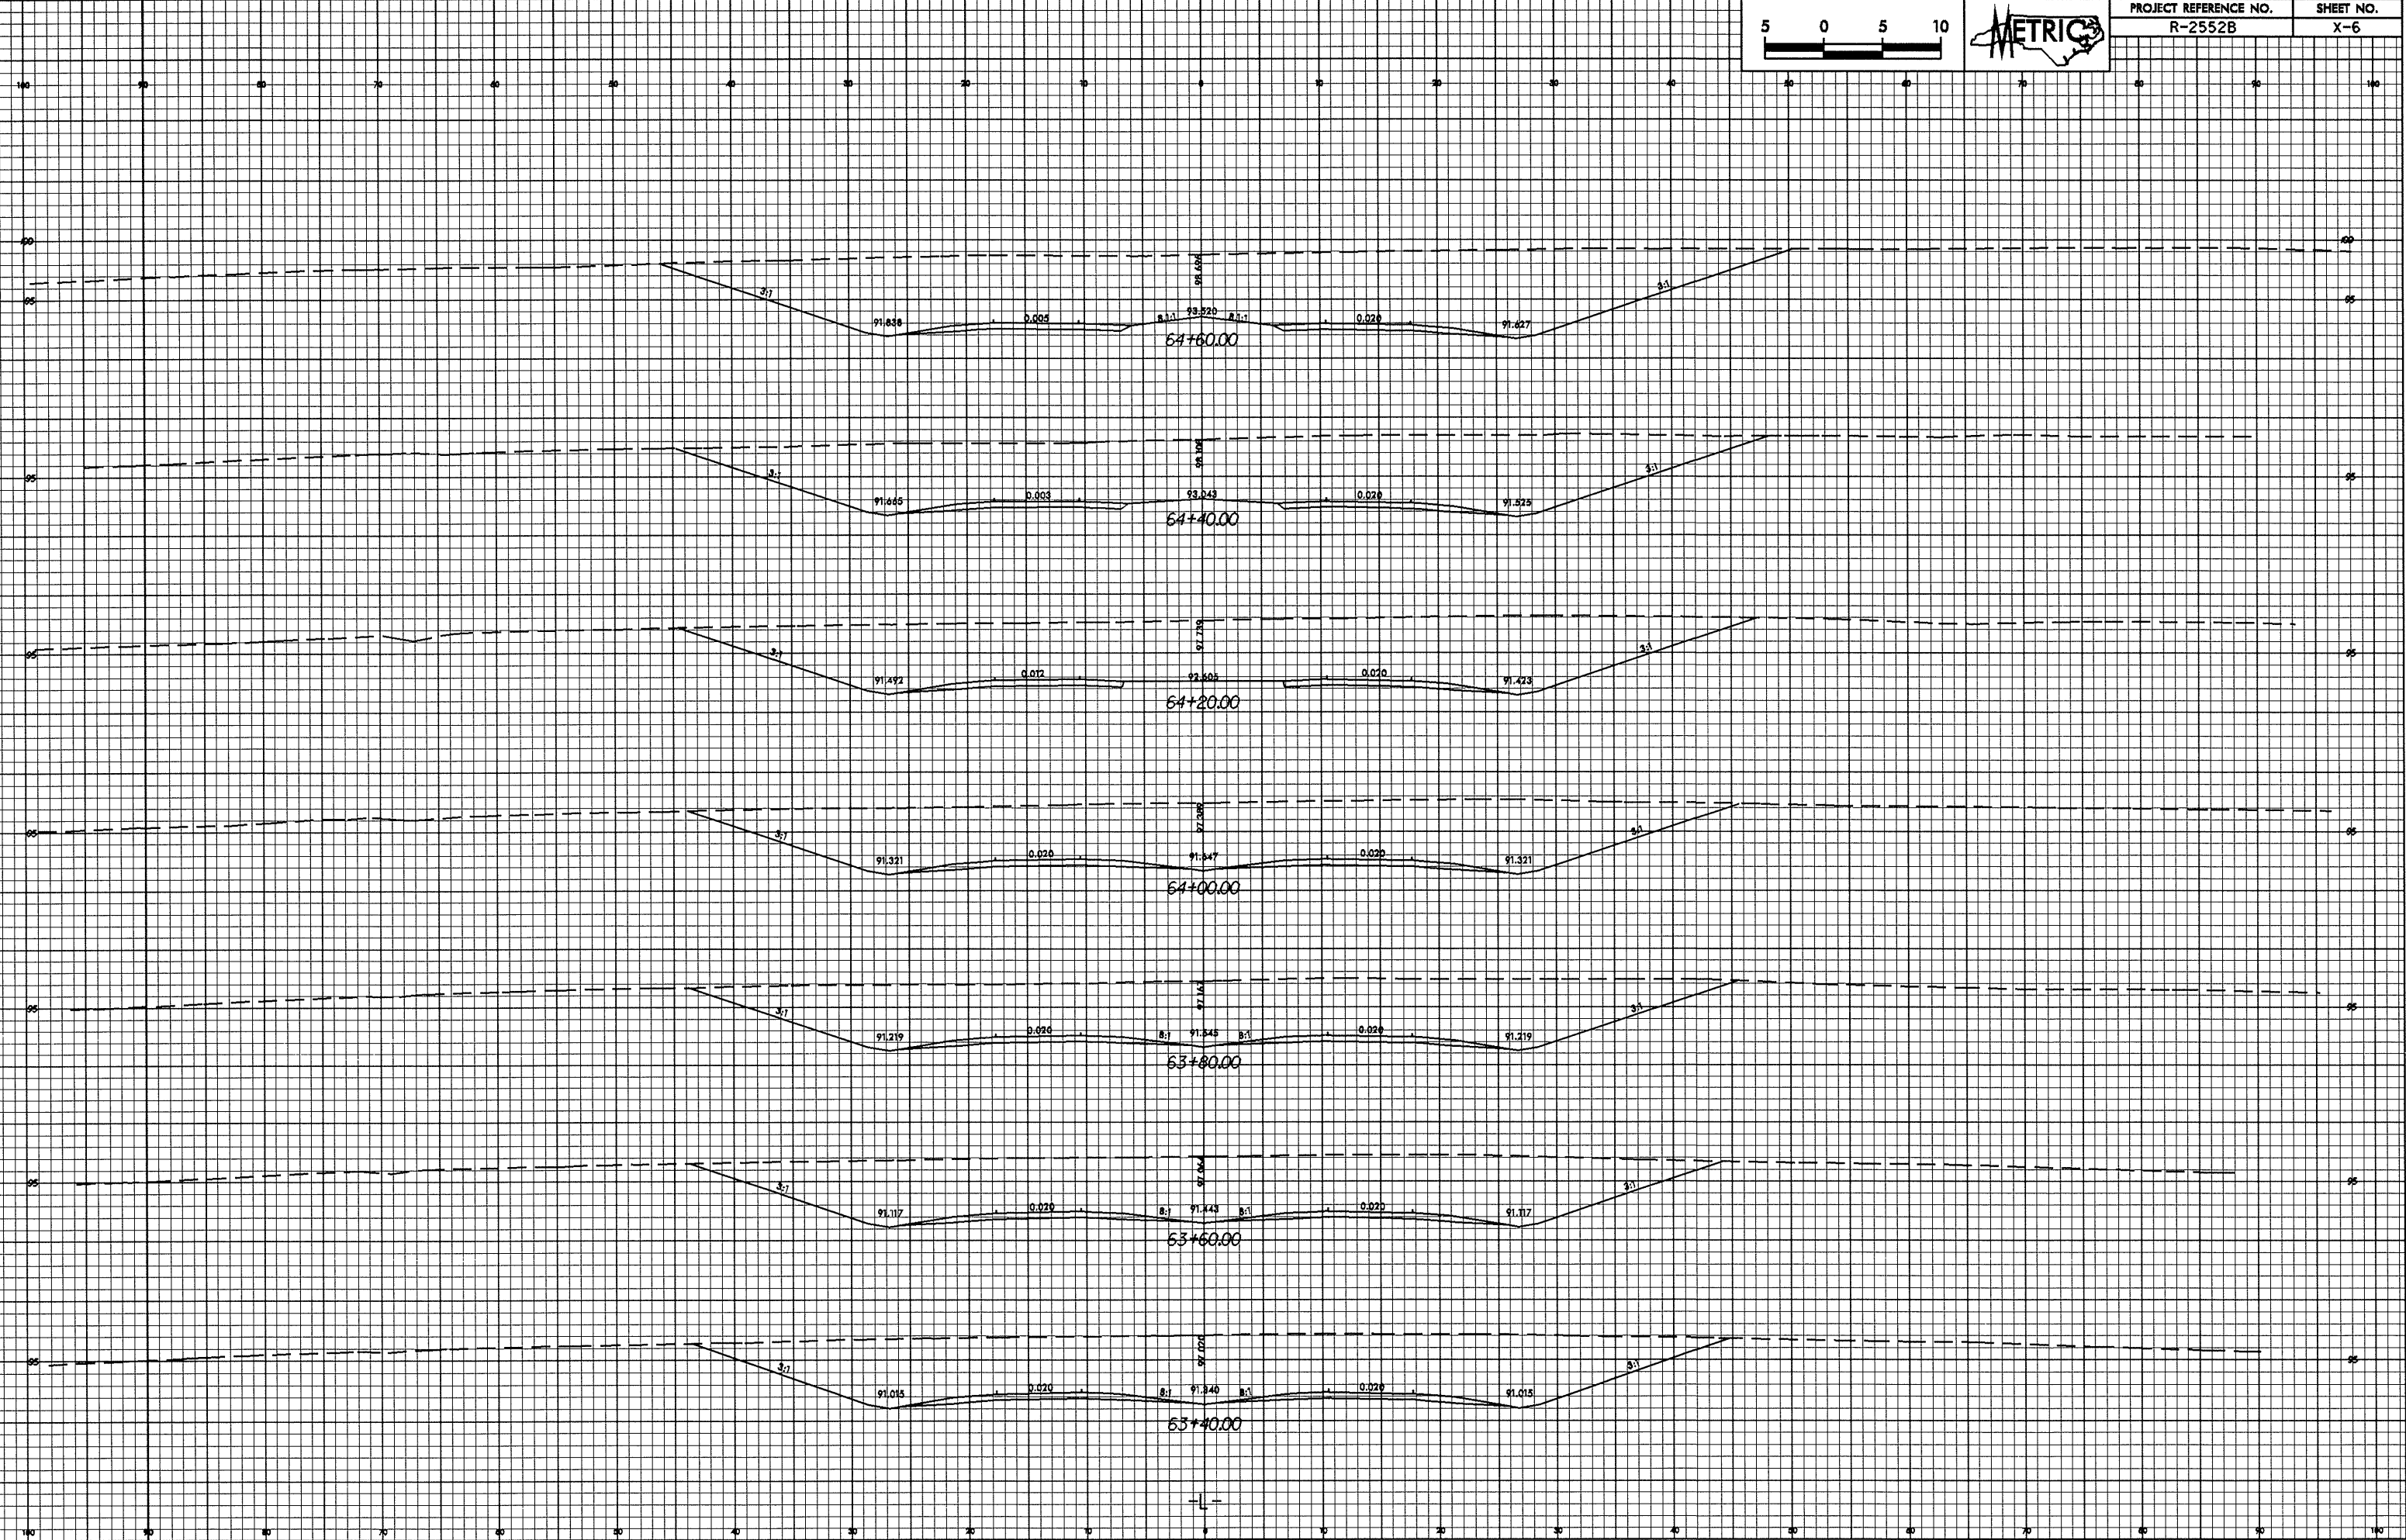

31-JAN-2005 12:35
B:\schwarz\AT\10000023