



10/26/08

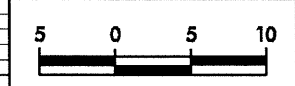

PROJECT REFERENCE NO. R-2552B	SHEET NO. X-5
----------------------------------	------------------

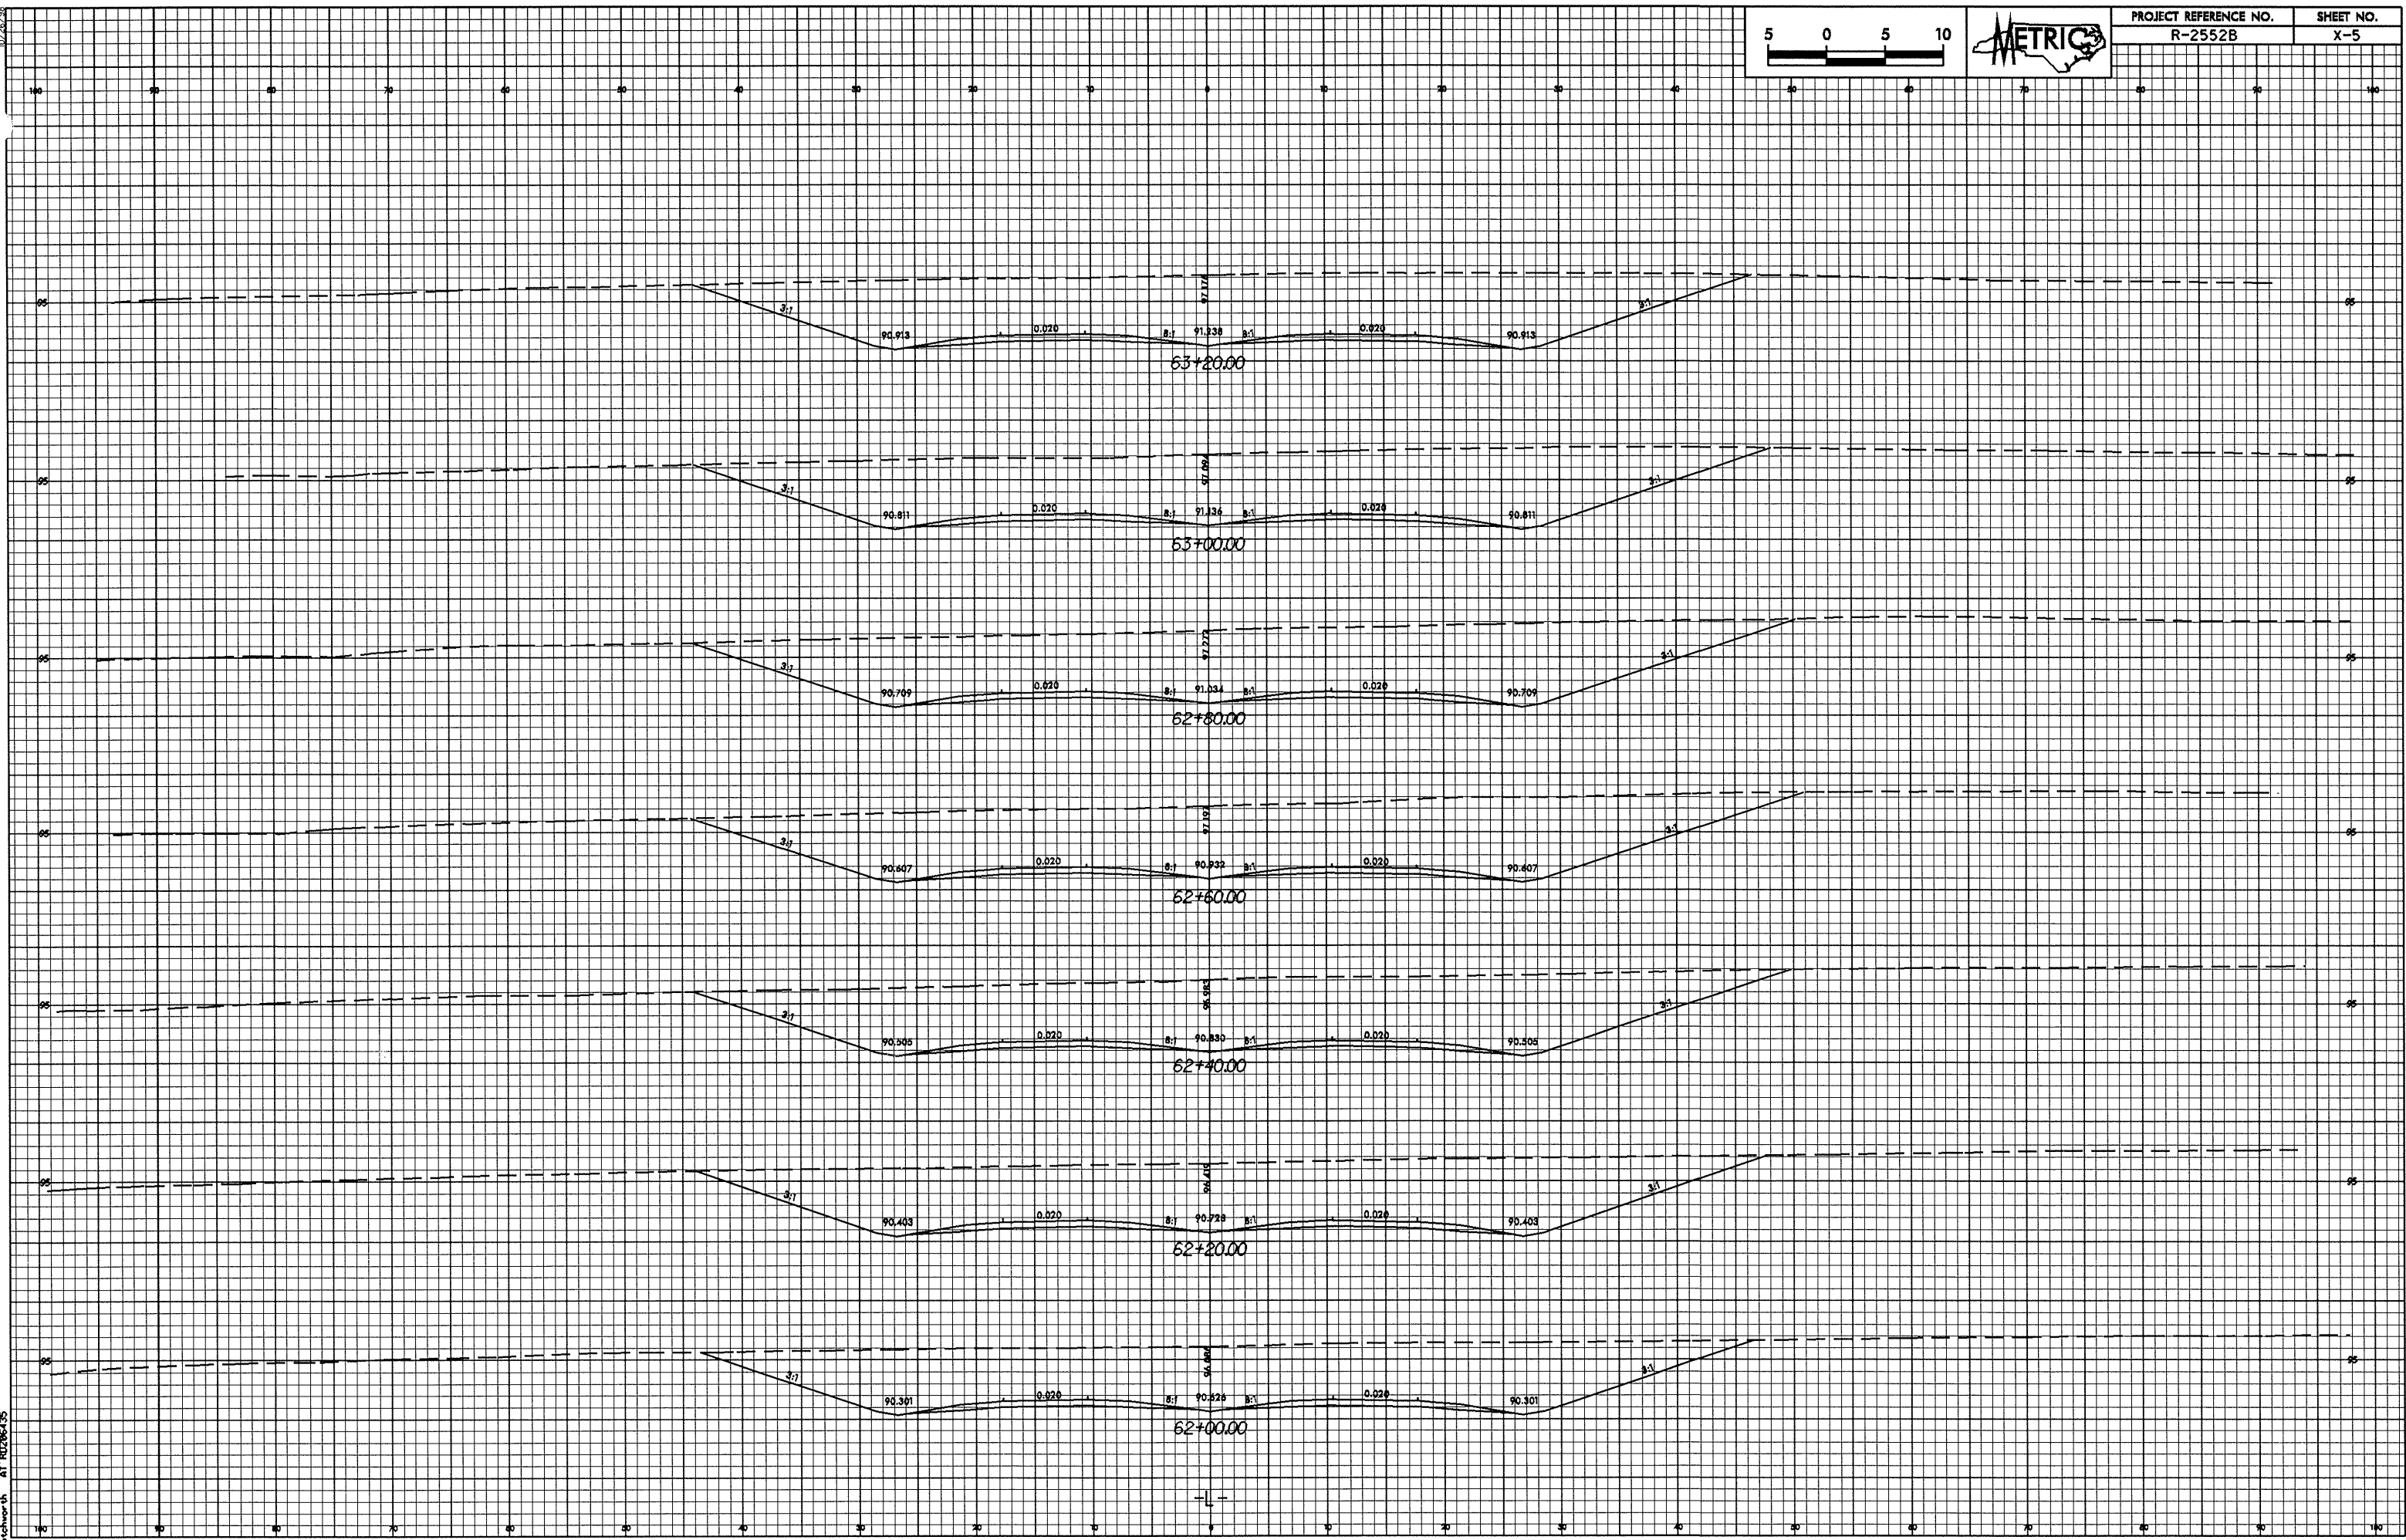

31-Jan-2009 12:35  
Blanchard AT 10260-93