



10/26/08

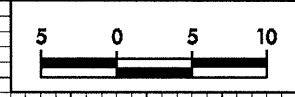

PROJECT REFERENCE NO. R-2552B	SHEET NO. X-3
----------------------------------	------------------

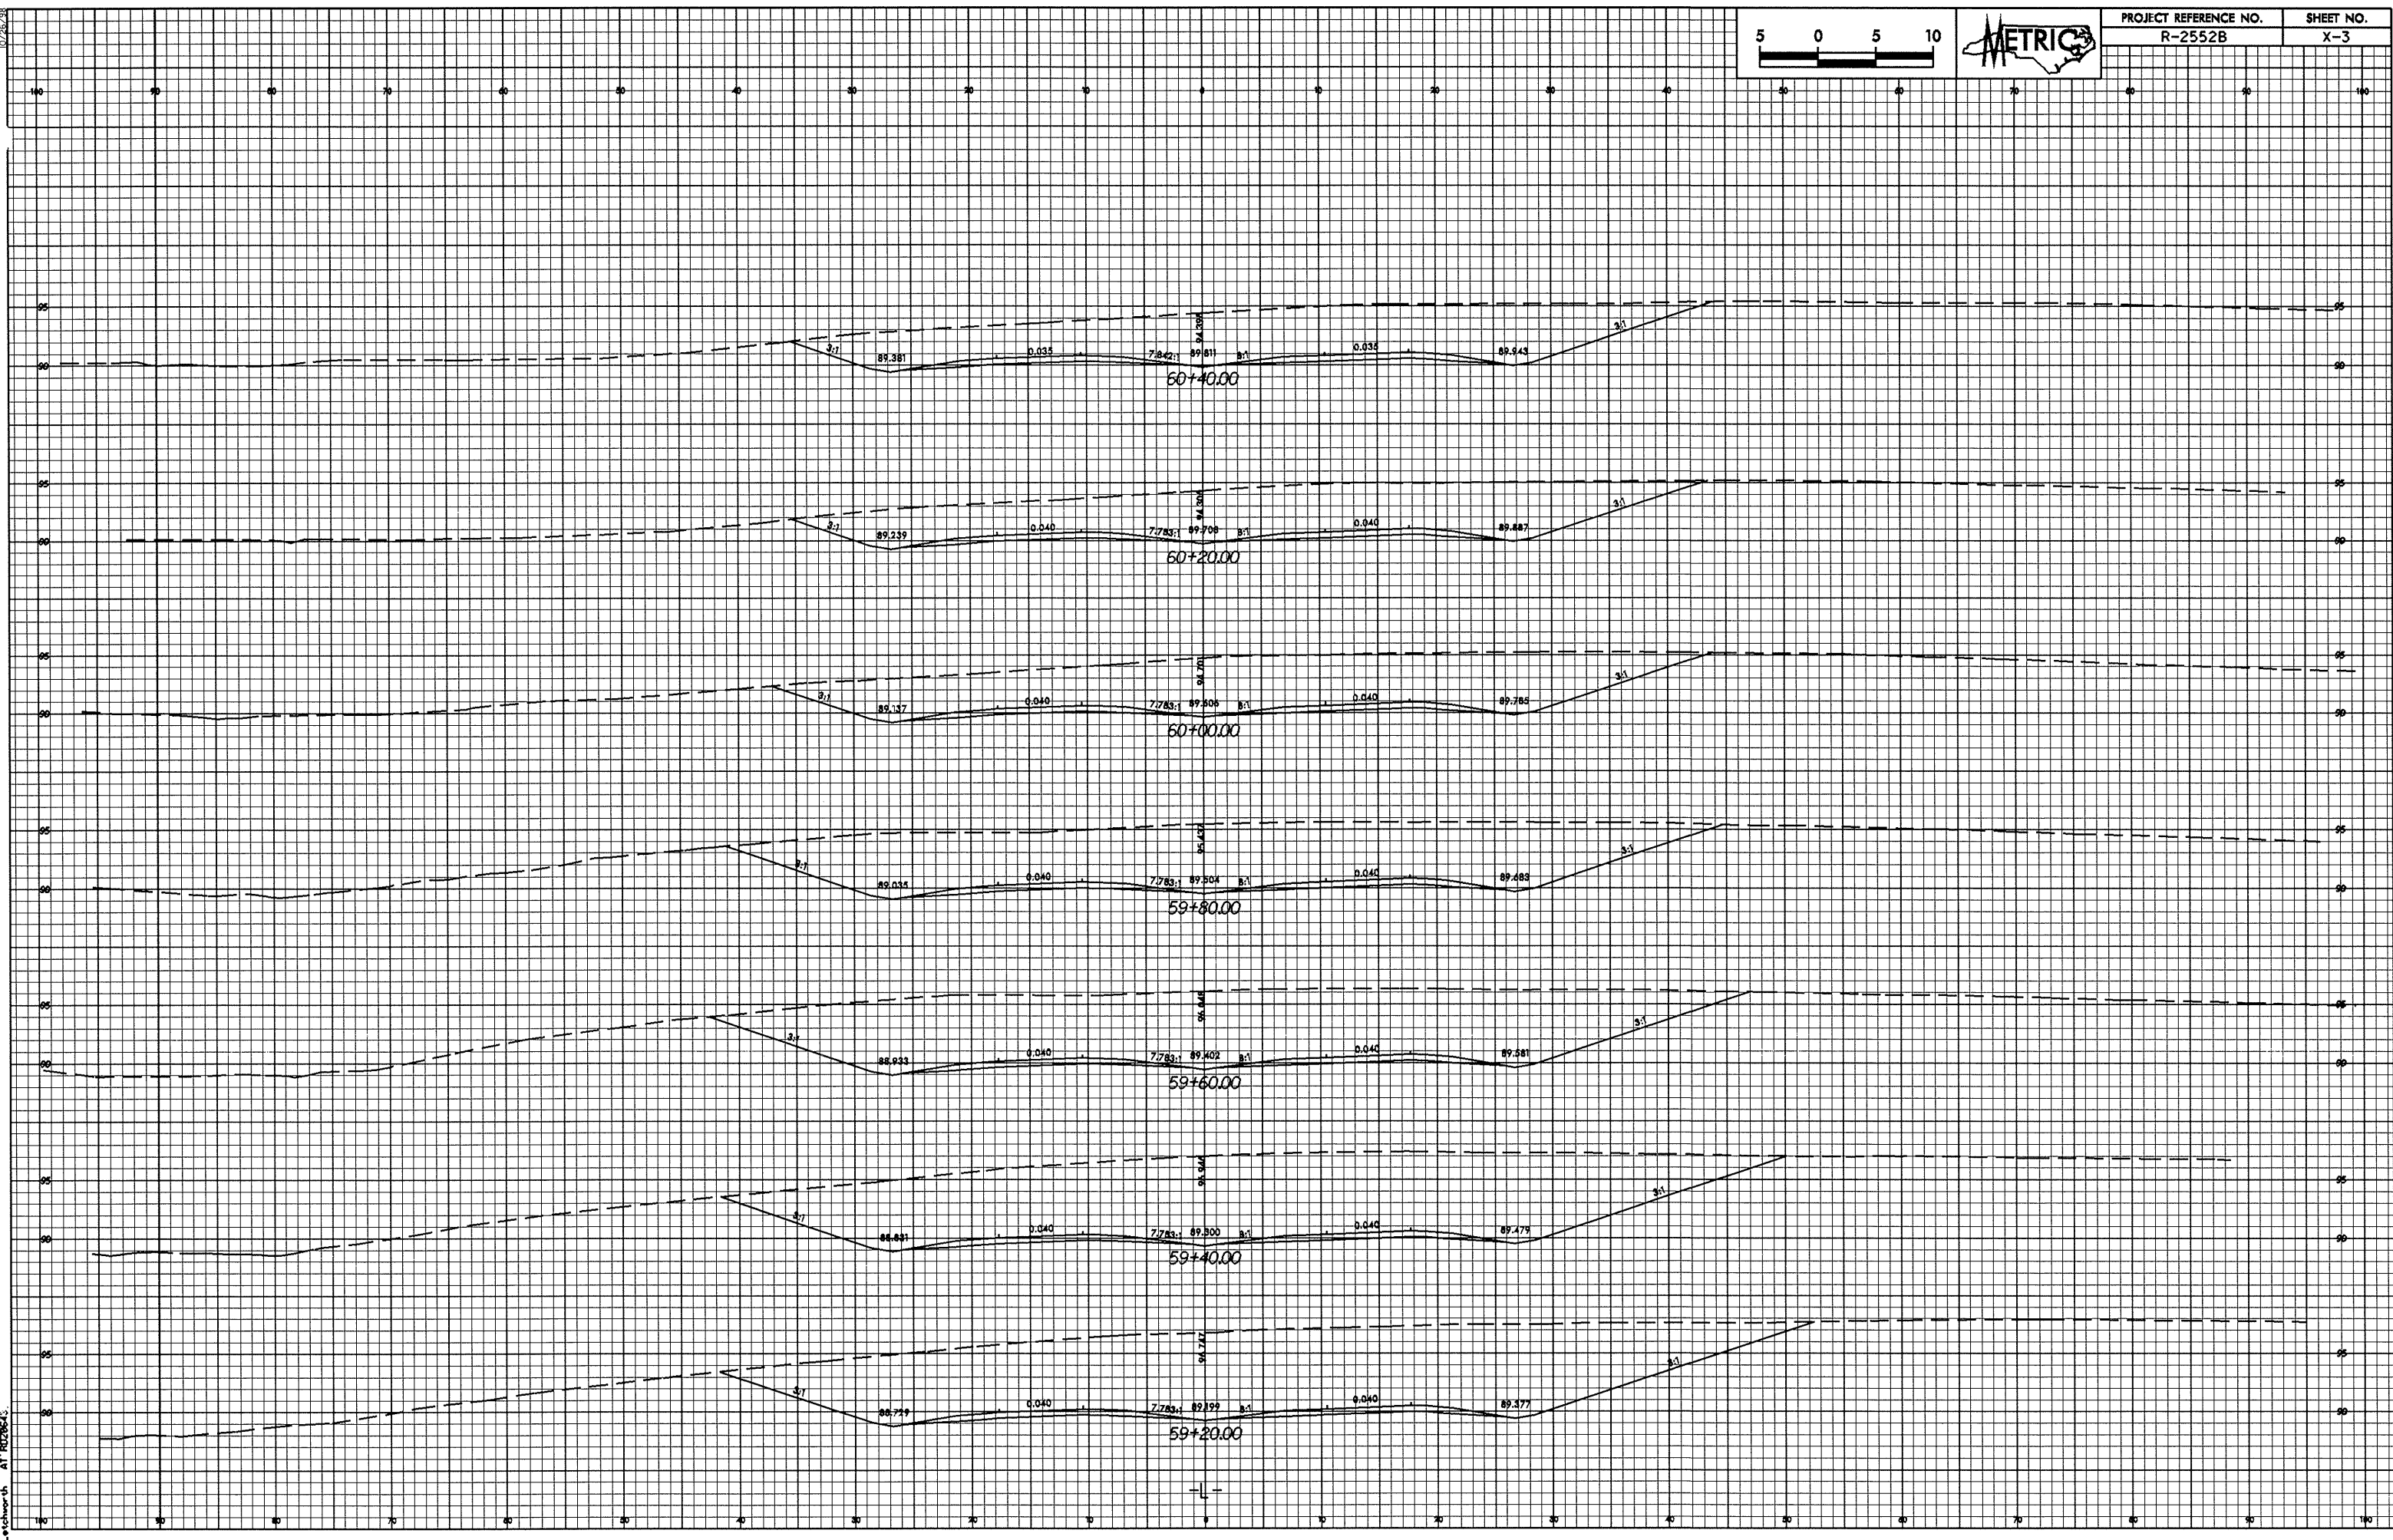

31-104-2008 12/25
 08/12/08 11:10:00 AM
 08/12/08 11:10:00 AM