



10/26/98

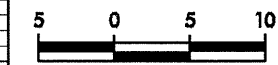

PROJECT REFERENCE NO. R-2552B SHEET NO. X-2

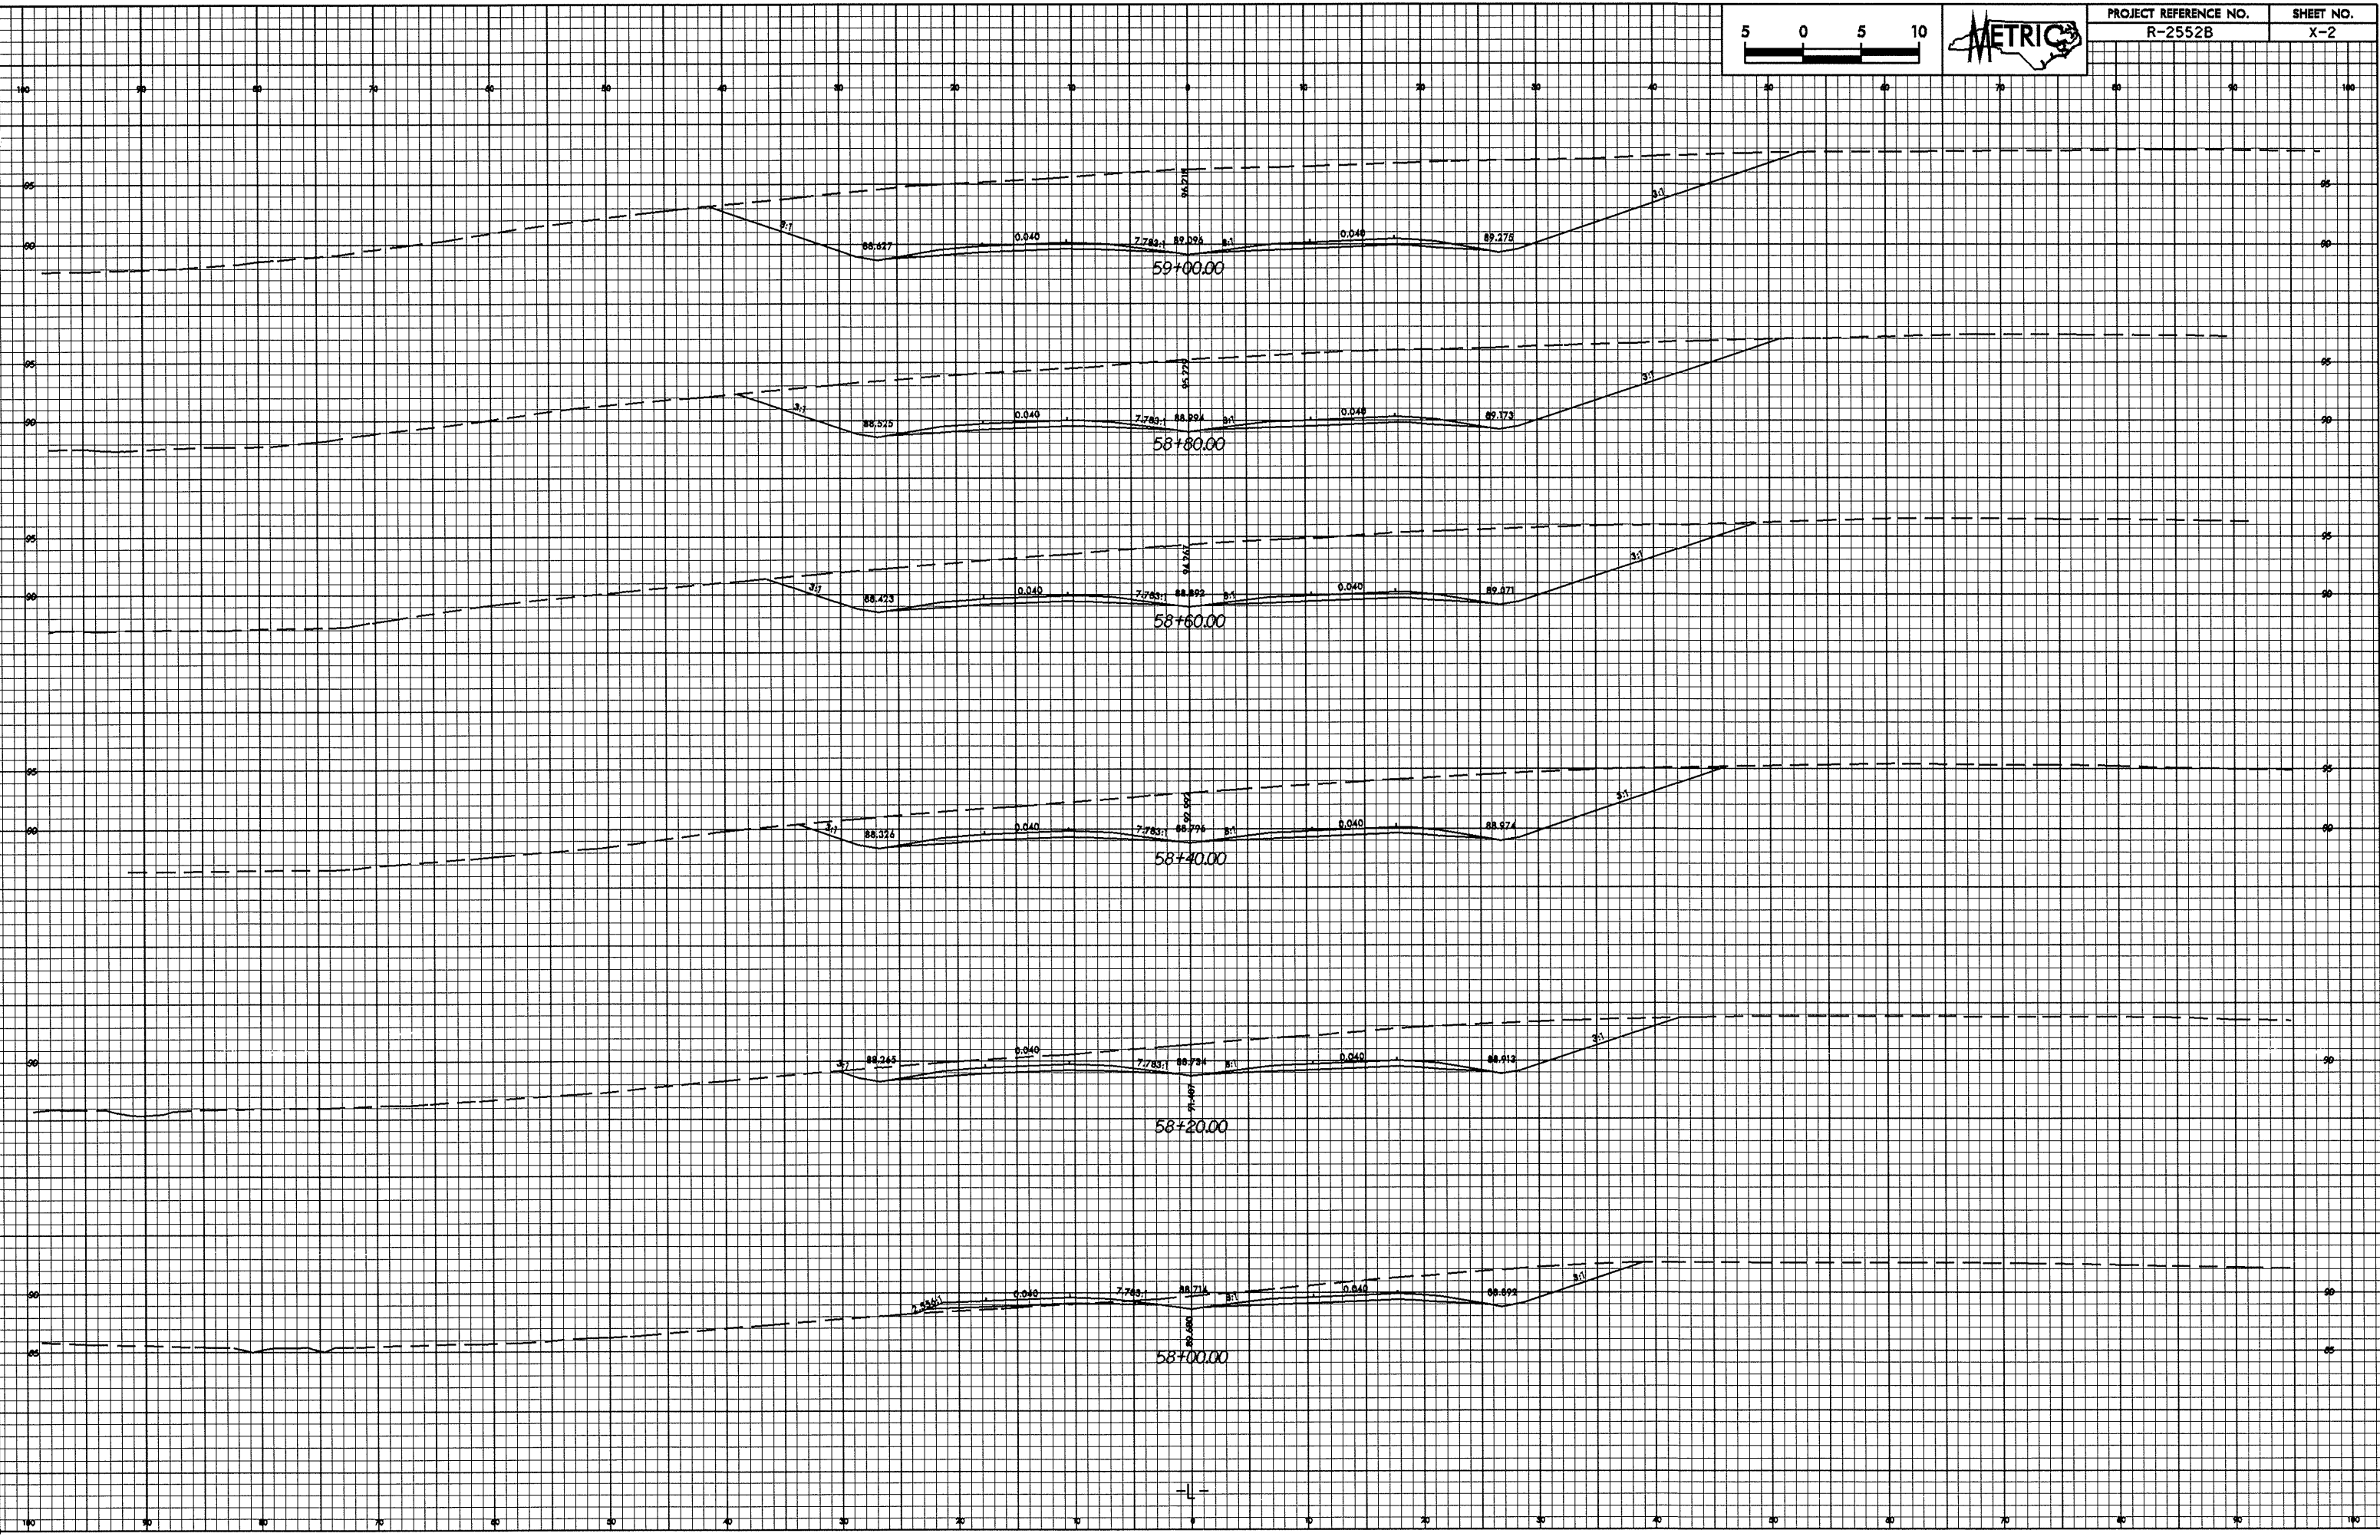

31-JAN-2005 12:34  
BL Schmitt at 10/26/98