
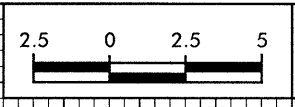



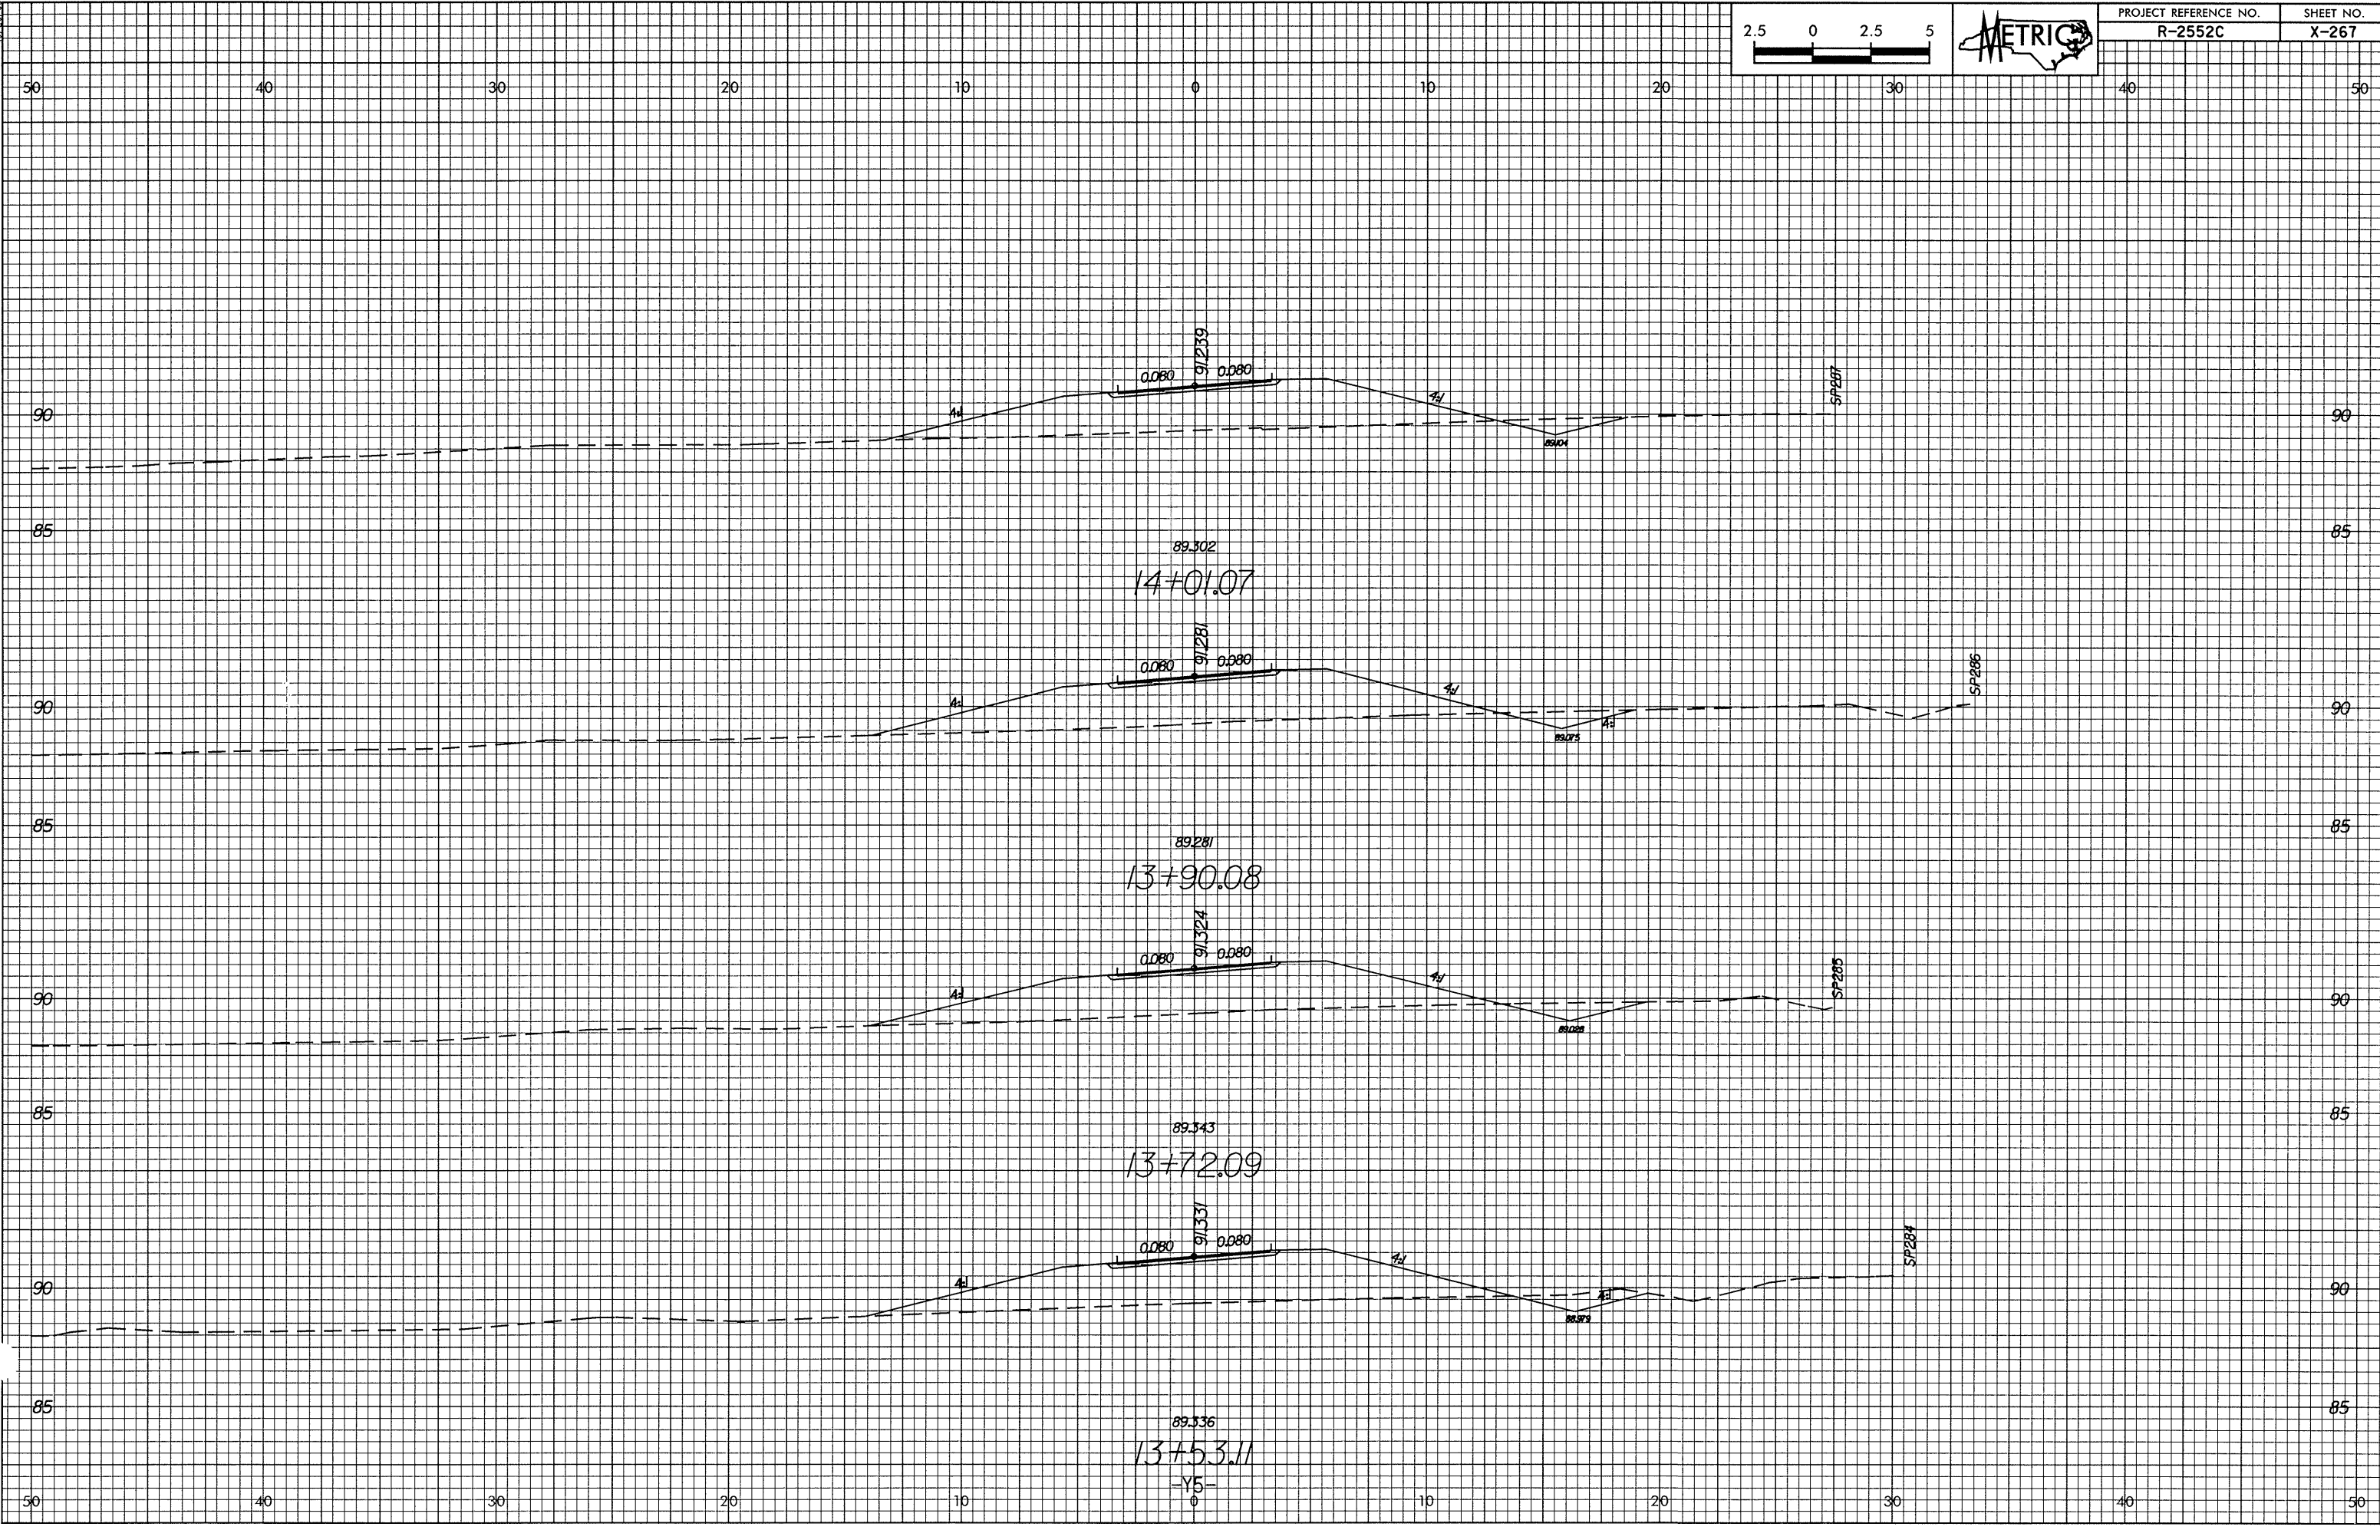

PROJECT REFERENCE NO.	SHEET NO.
R-2552C	X-267

-Y5-