



0/28/98
13+79.20
13+97.18
13+34.63
13+15.65

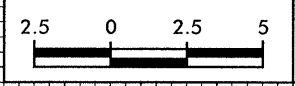

PROJECT REFERENCE NO. R-2552C SHEET NO. X-266

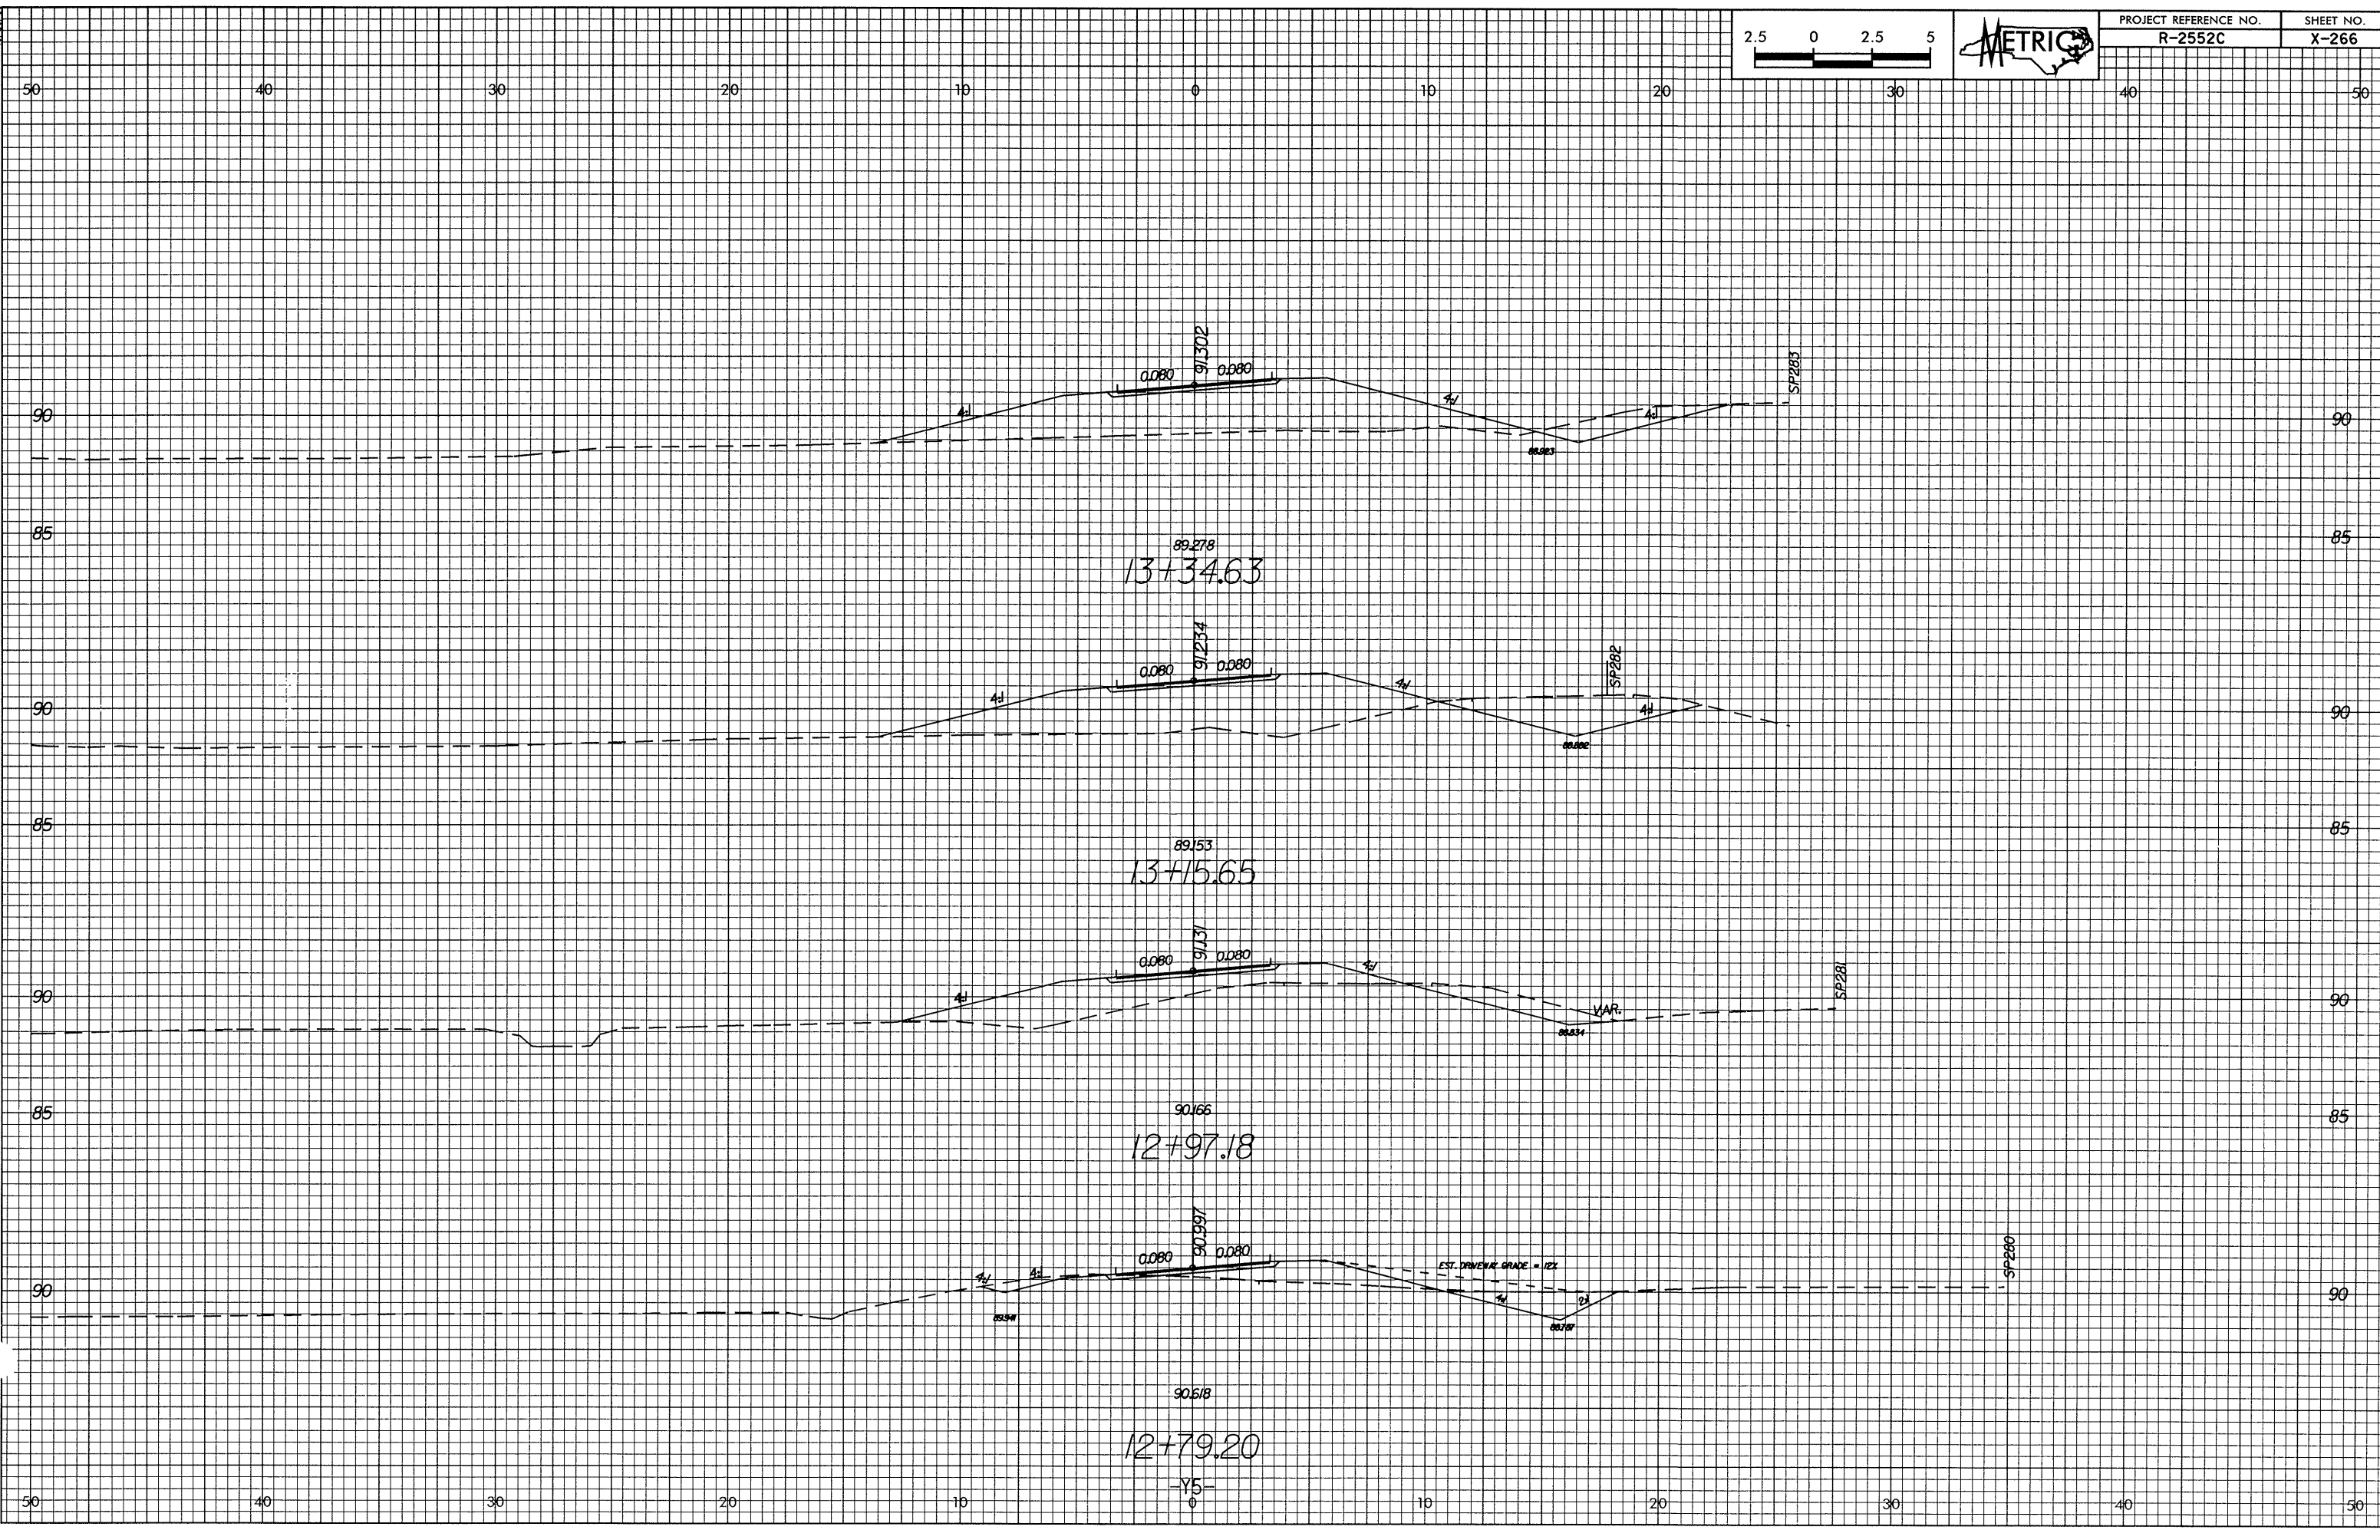

13+79.20
13+97.18
13+34.63
13+15.65