


PROJECT REFERENCE NO.
R-2552C

SHEET NO.
X-255

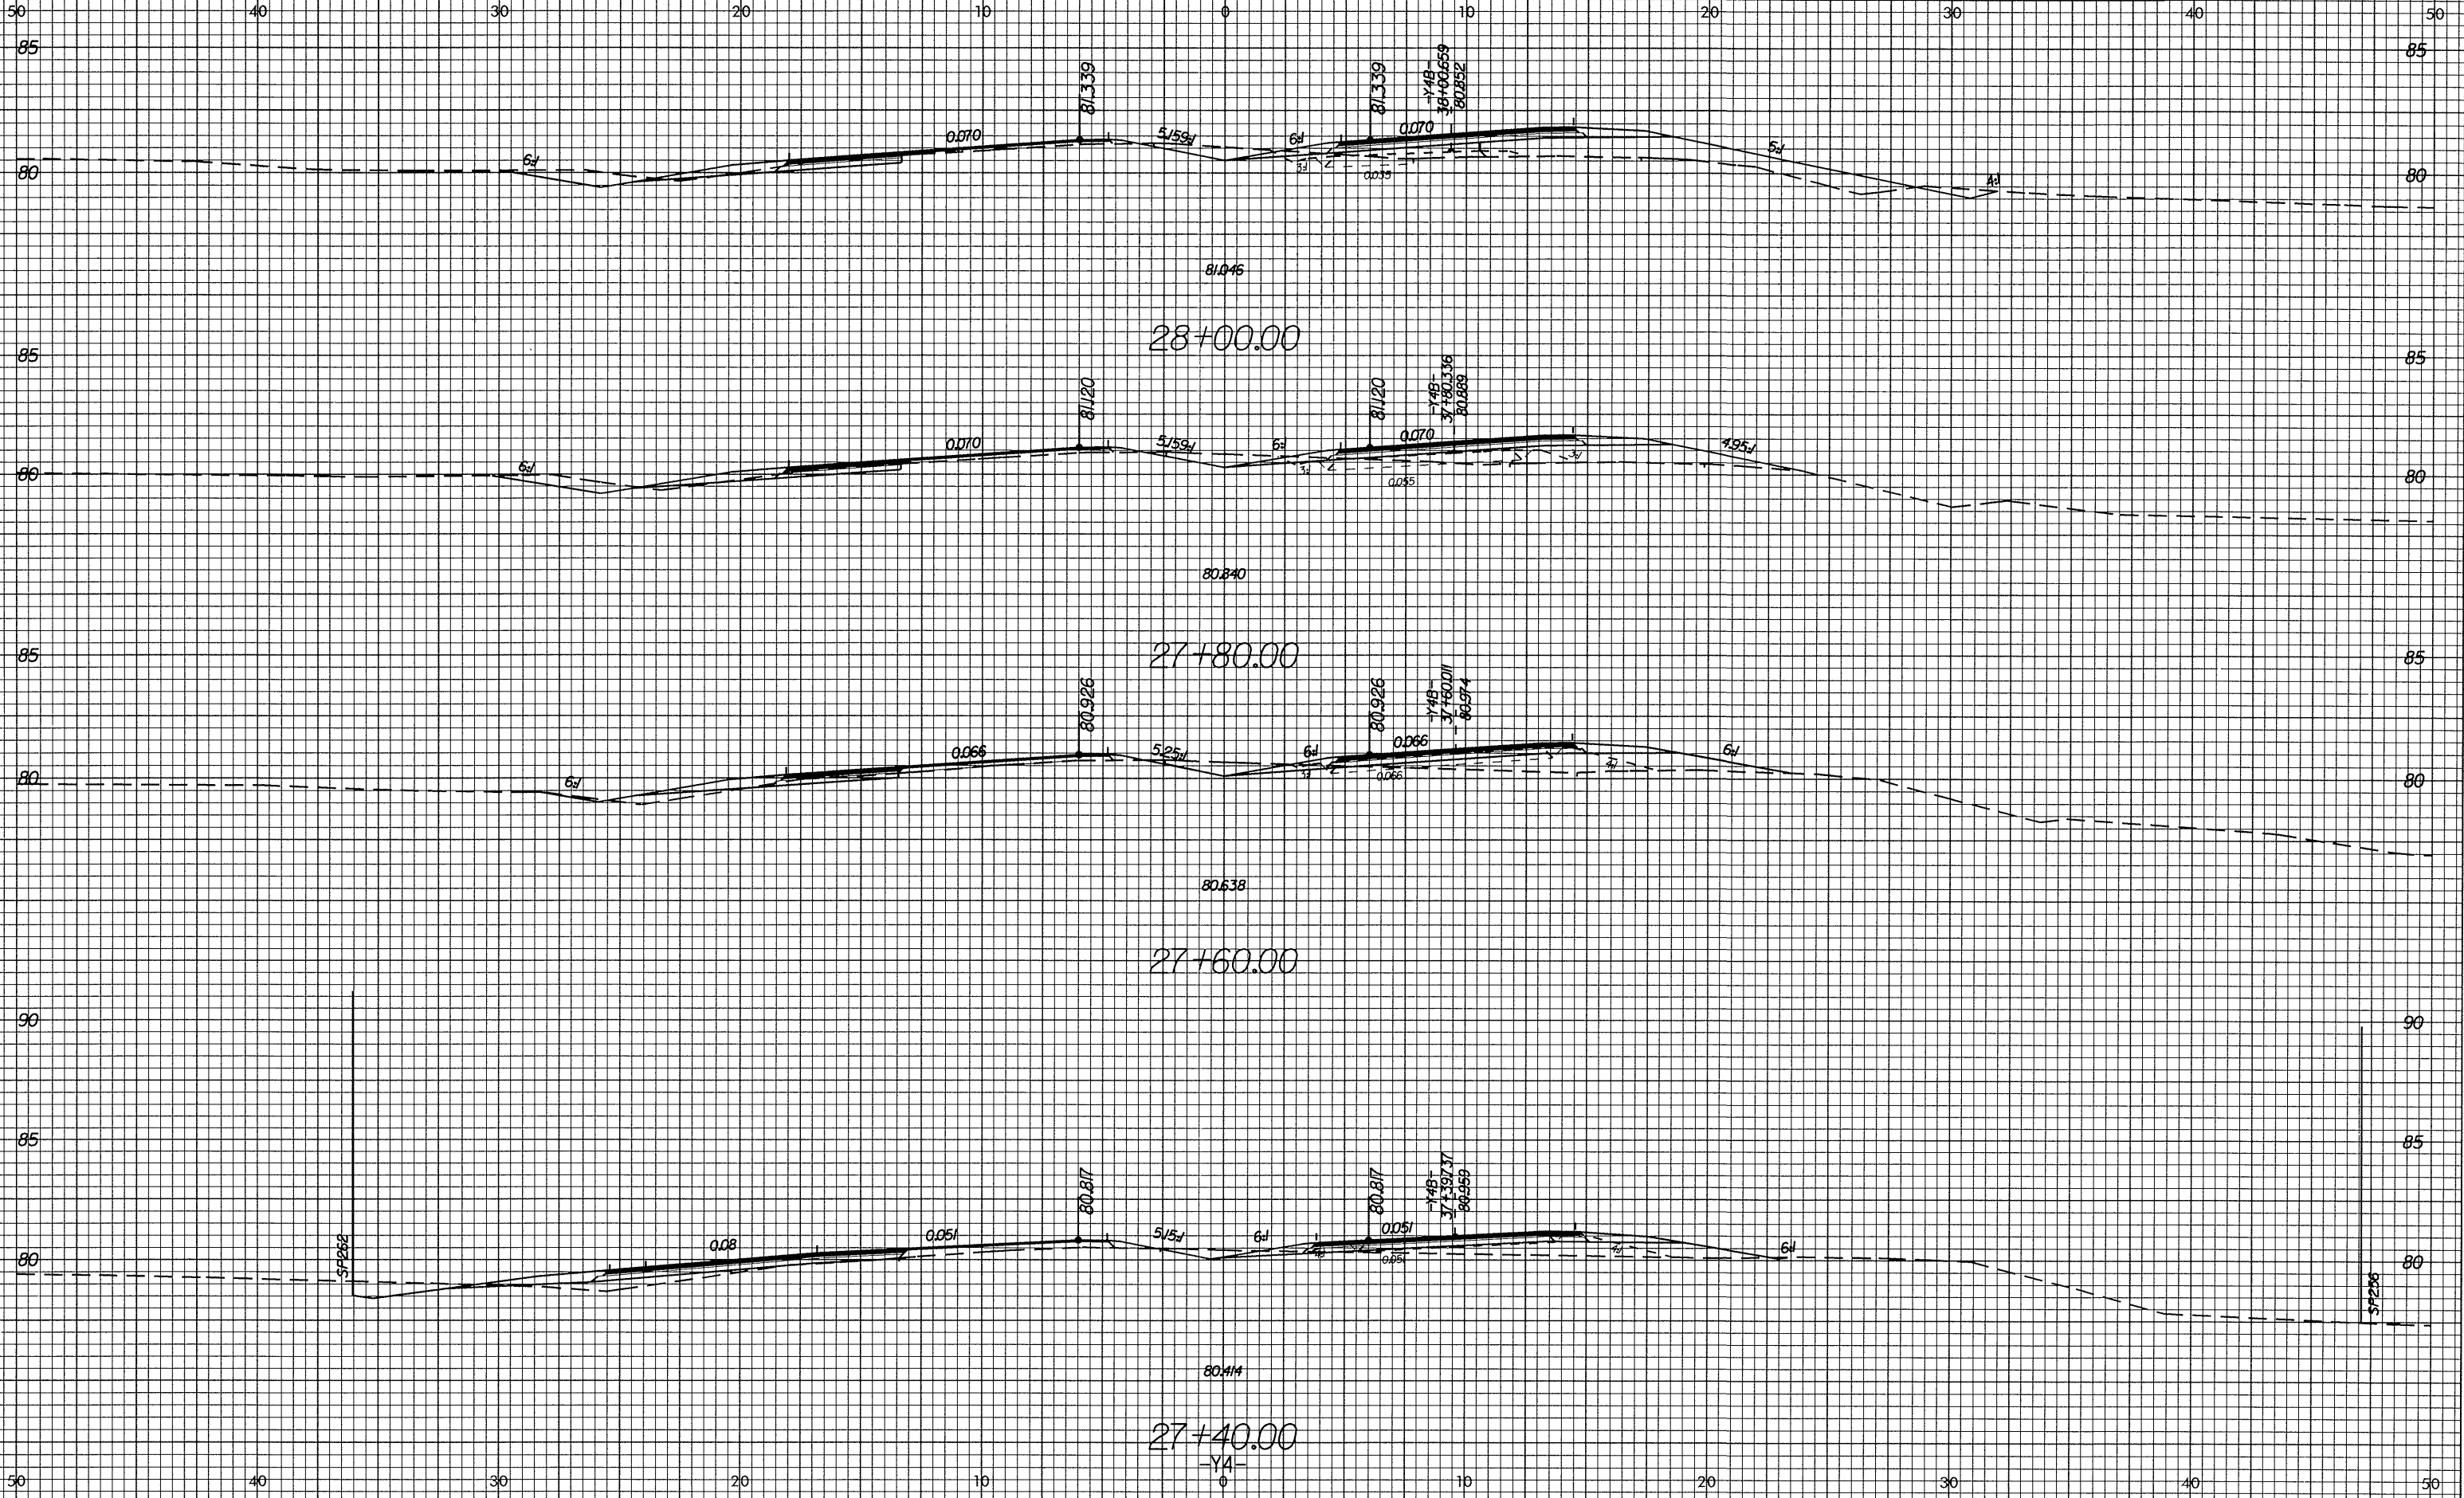

13-18750000 11838 8827 11417
