
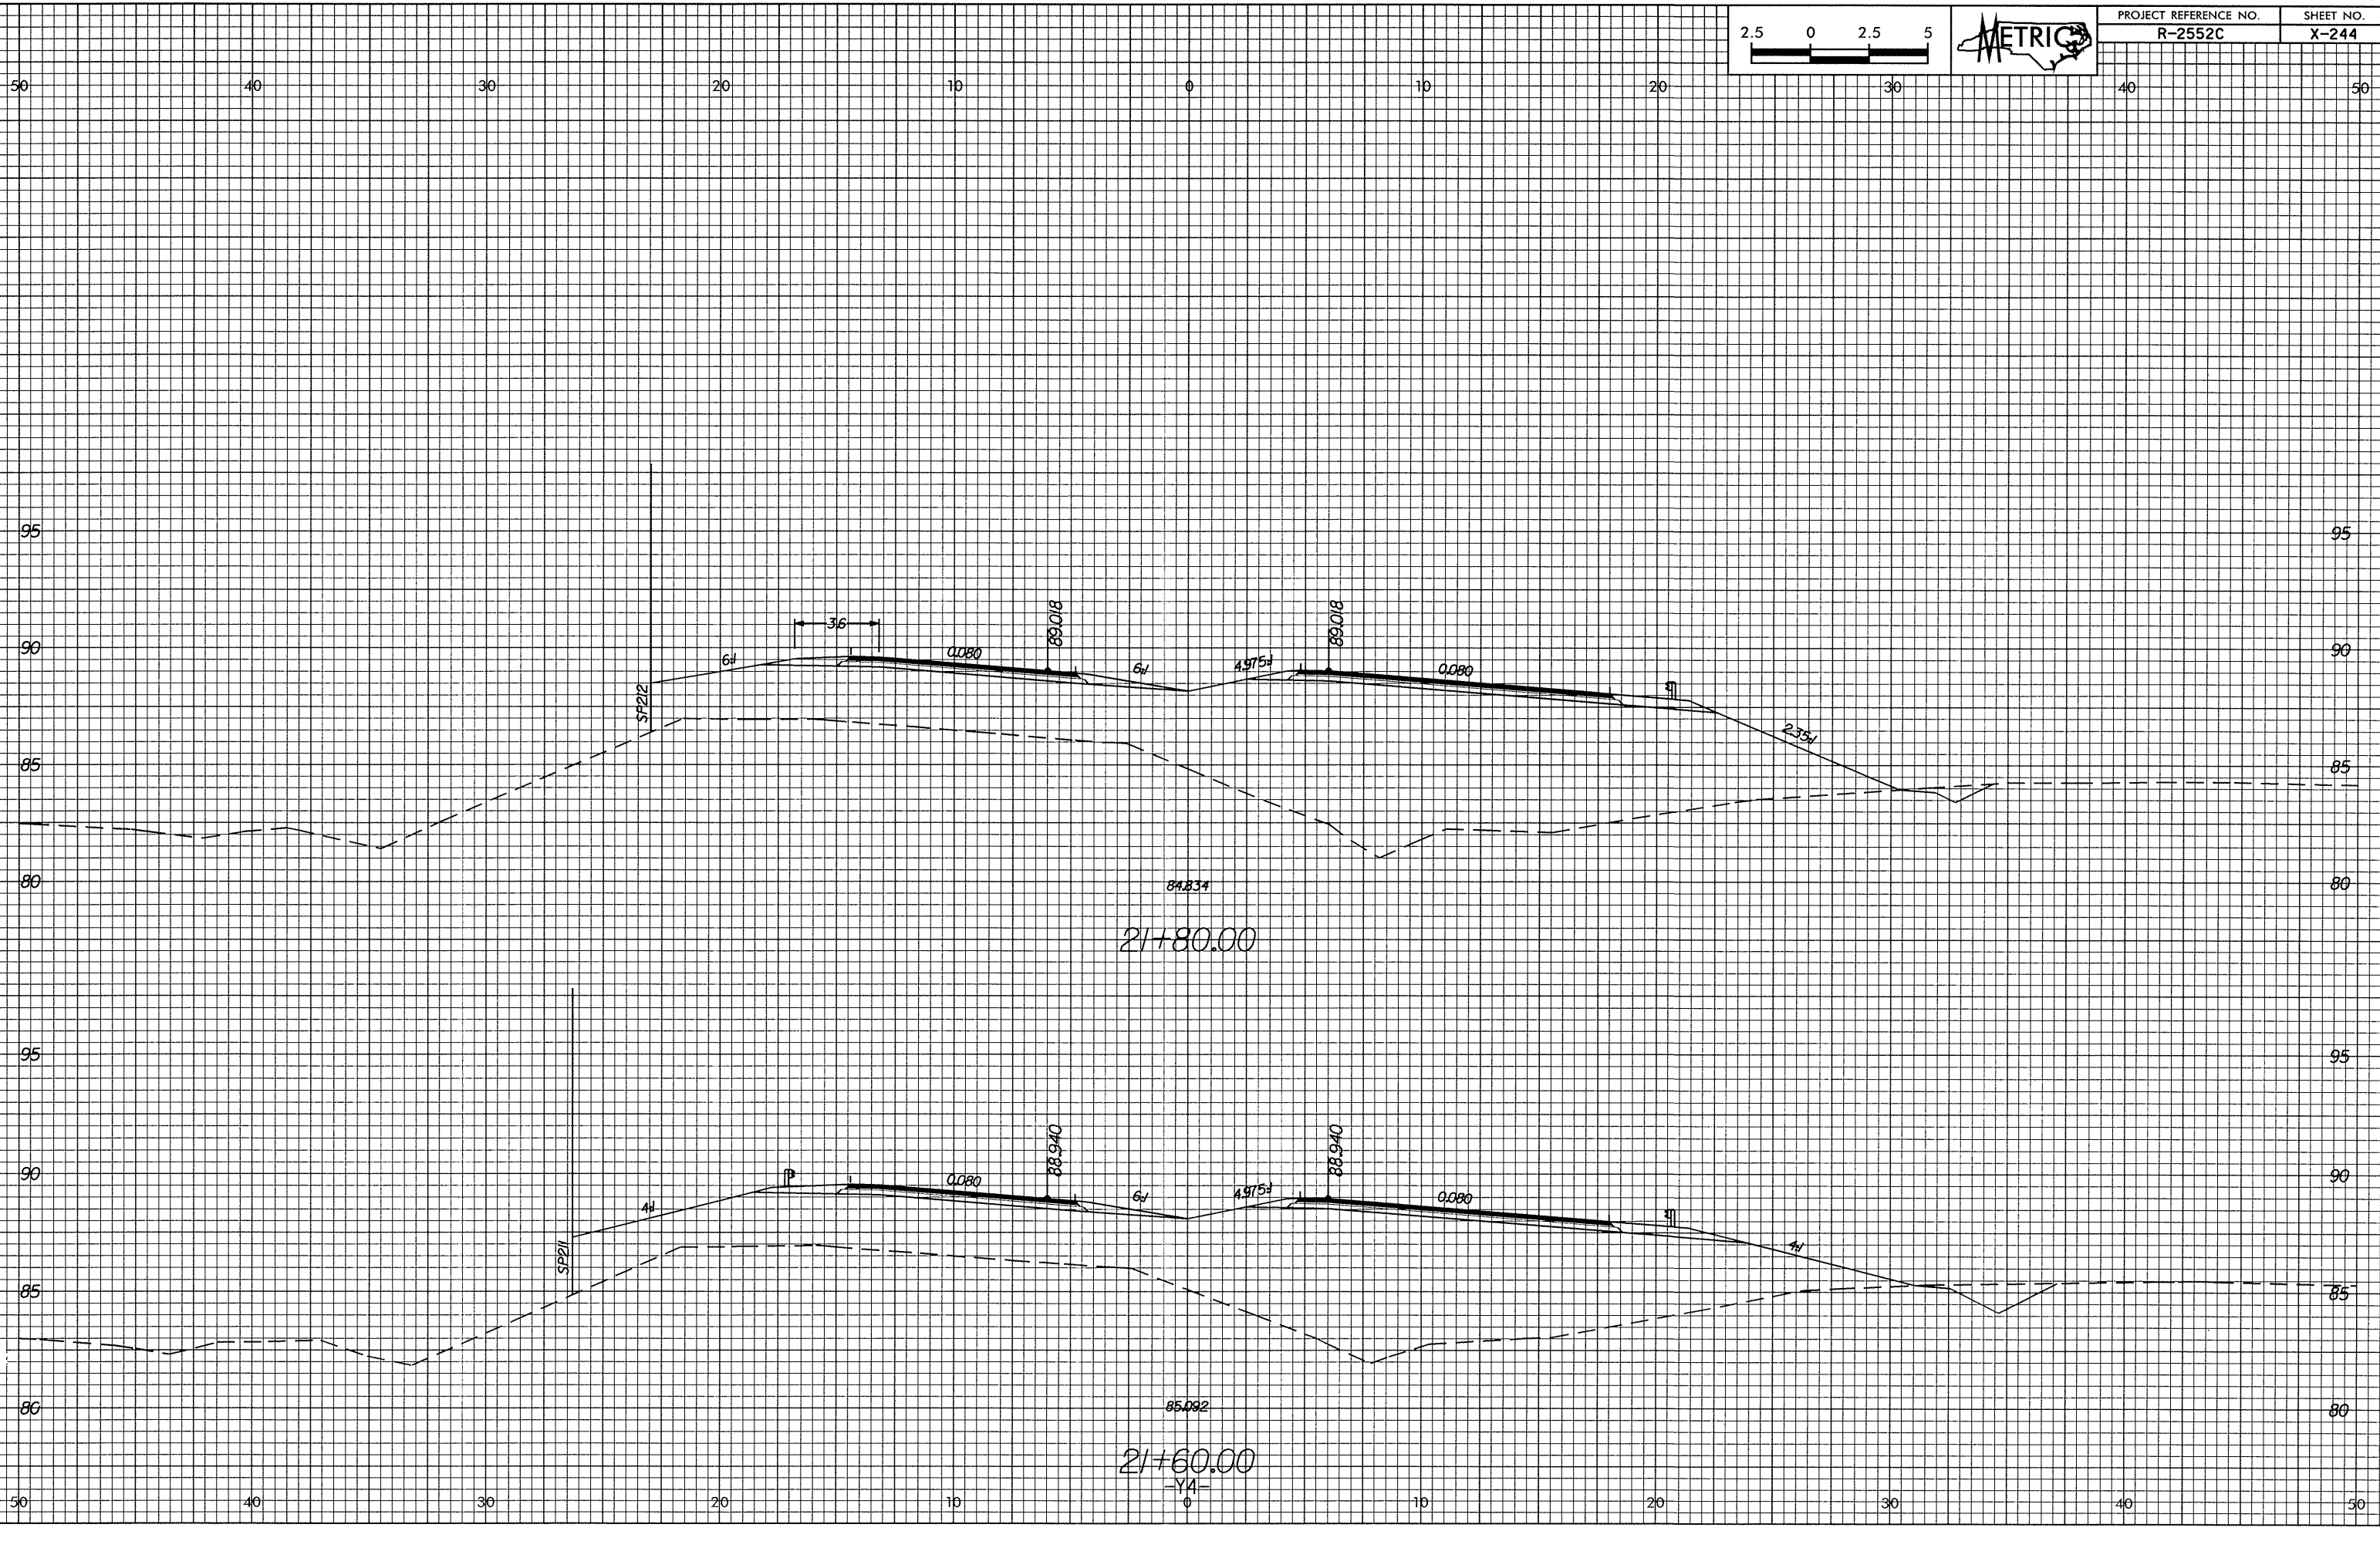


10/23/2018
v2
13-105-000-003-002-002

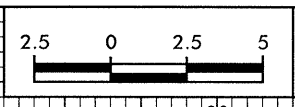

21+80.00

21+60.00

-Y4-