



10/26/99

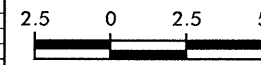

PROJECT REFERENCE NO.	SHEET NO.
R-2552C	X-243

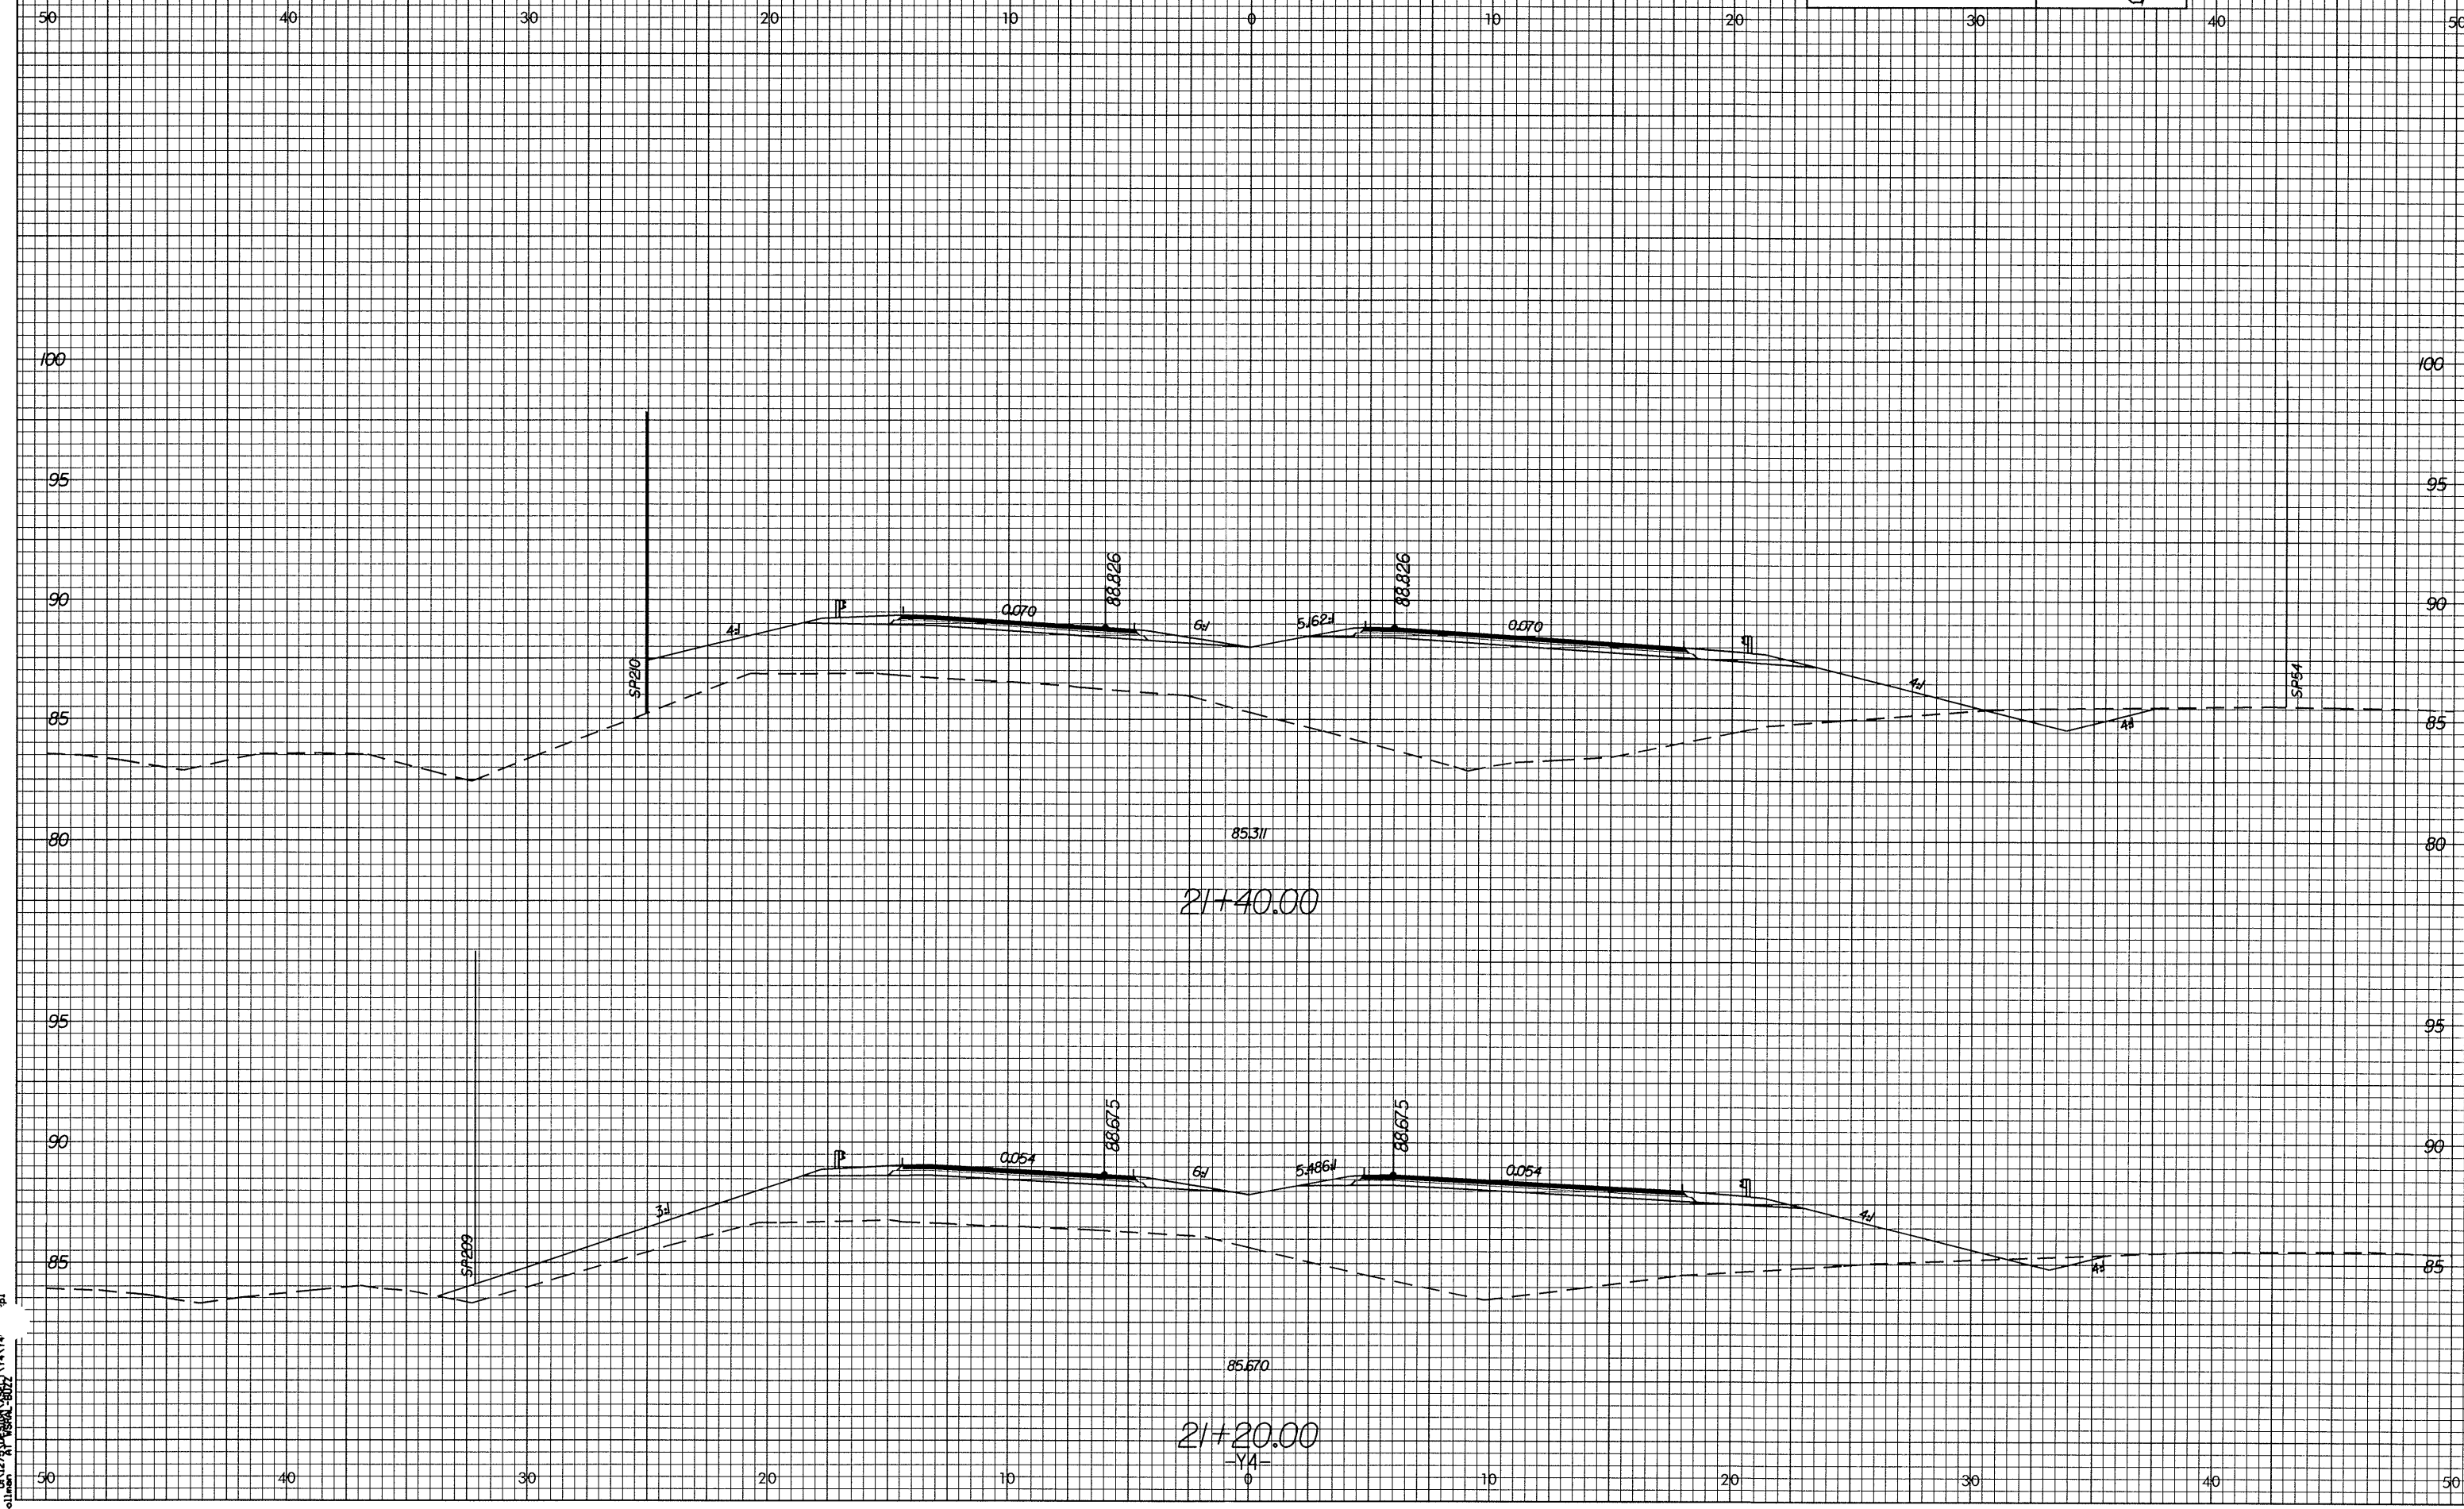

12/14/99 8:08 AM C:\METRIC\PROJECT\YAYAY\bolllian\ AT Visual - 0022 p1