


PROJECT REFERENCE NO. R-2552C SHEET NO. X-235

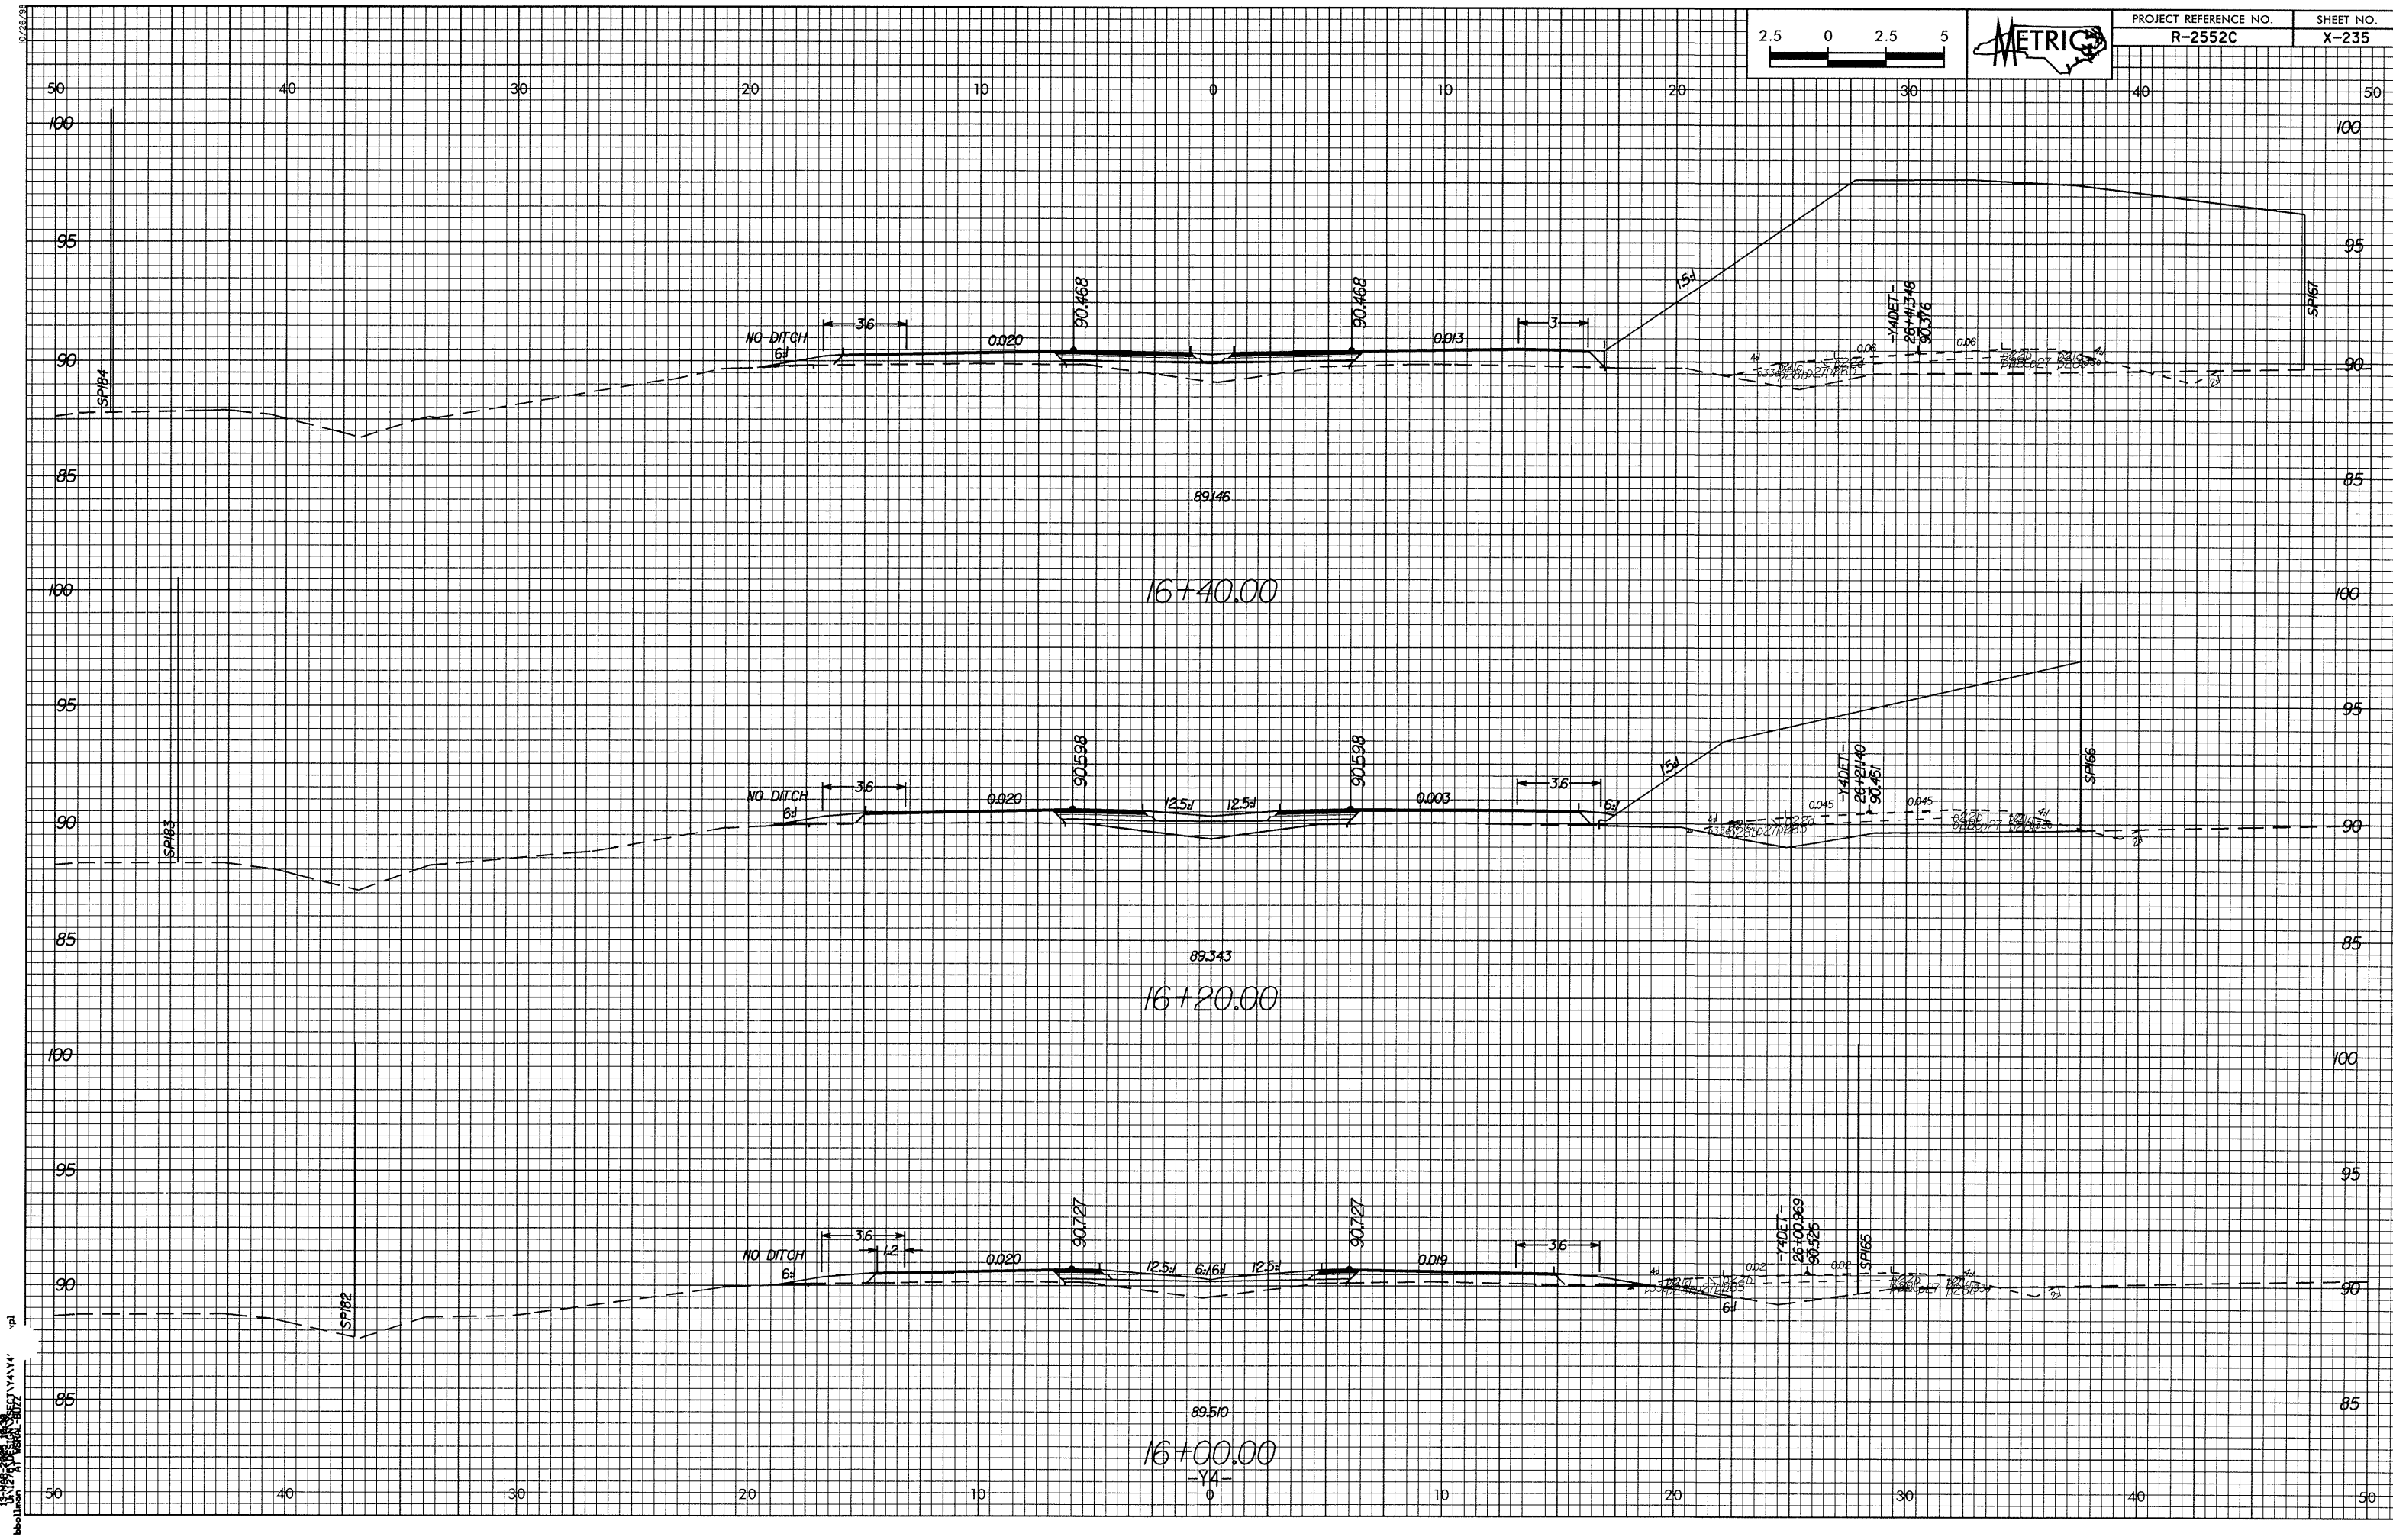

13-1119-0000 18-08  
 bo-11-man At 16+00.00 16+20.00 16+40.00  
 vp1