
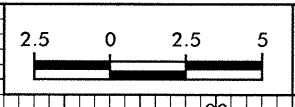


13-MAR-2008 10:23  
b001man at DESKTOP-Y4V4U  
01

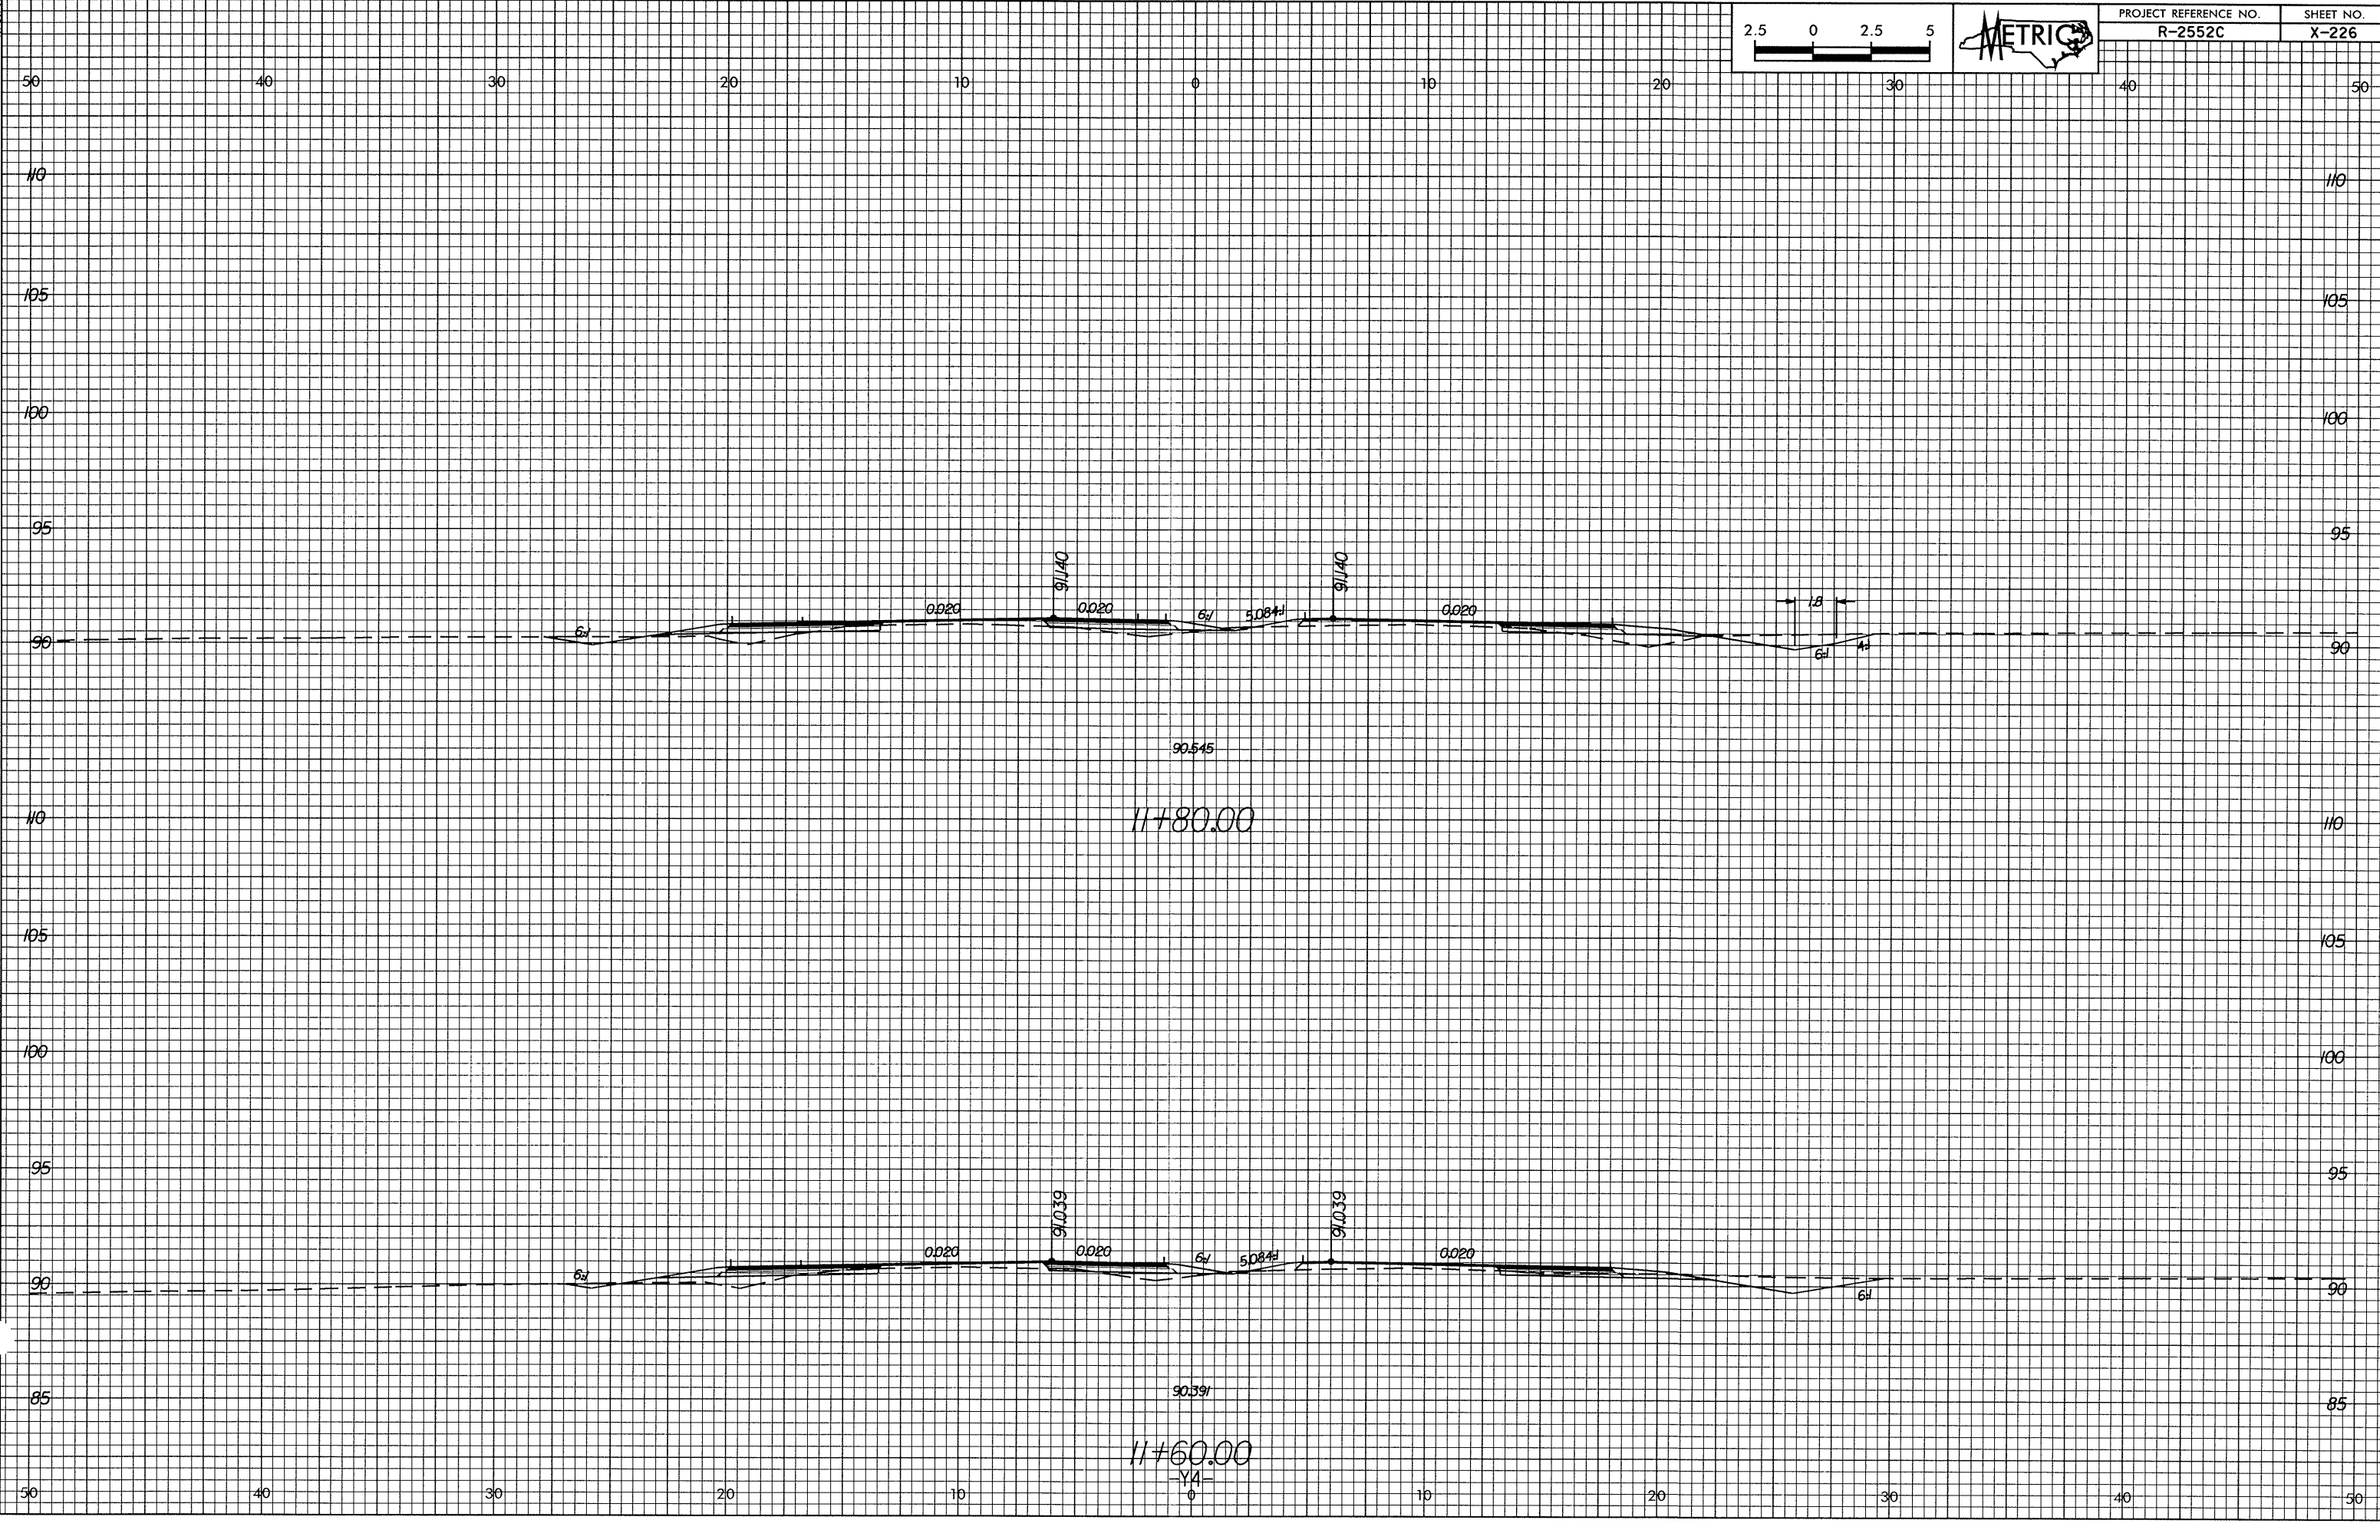

PROJECT REFERENCE NO.	SHEET NO.
R-2552C	X-226