
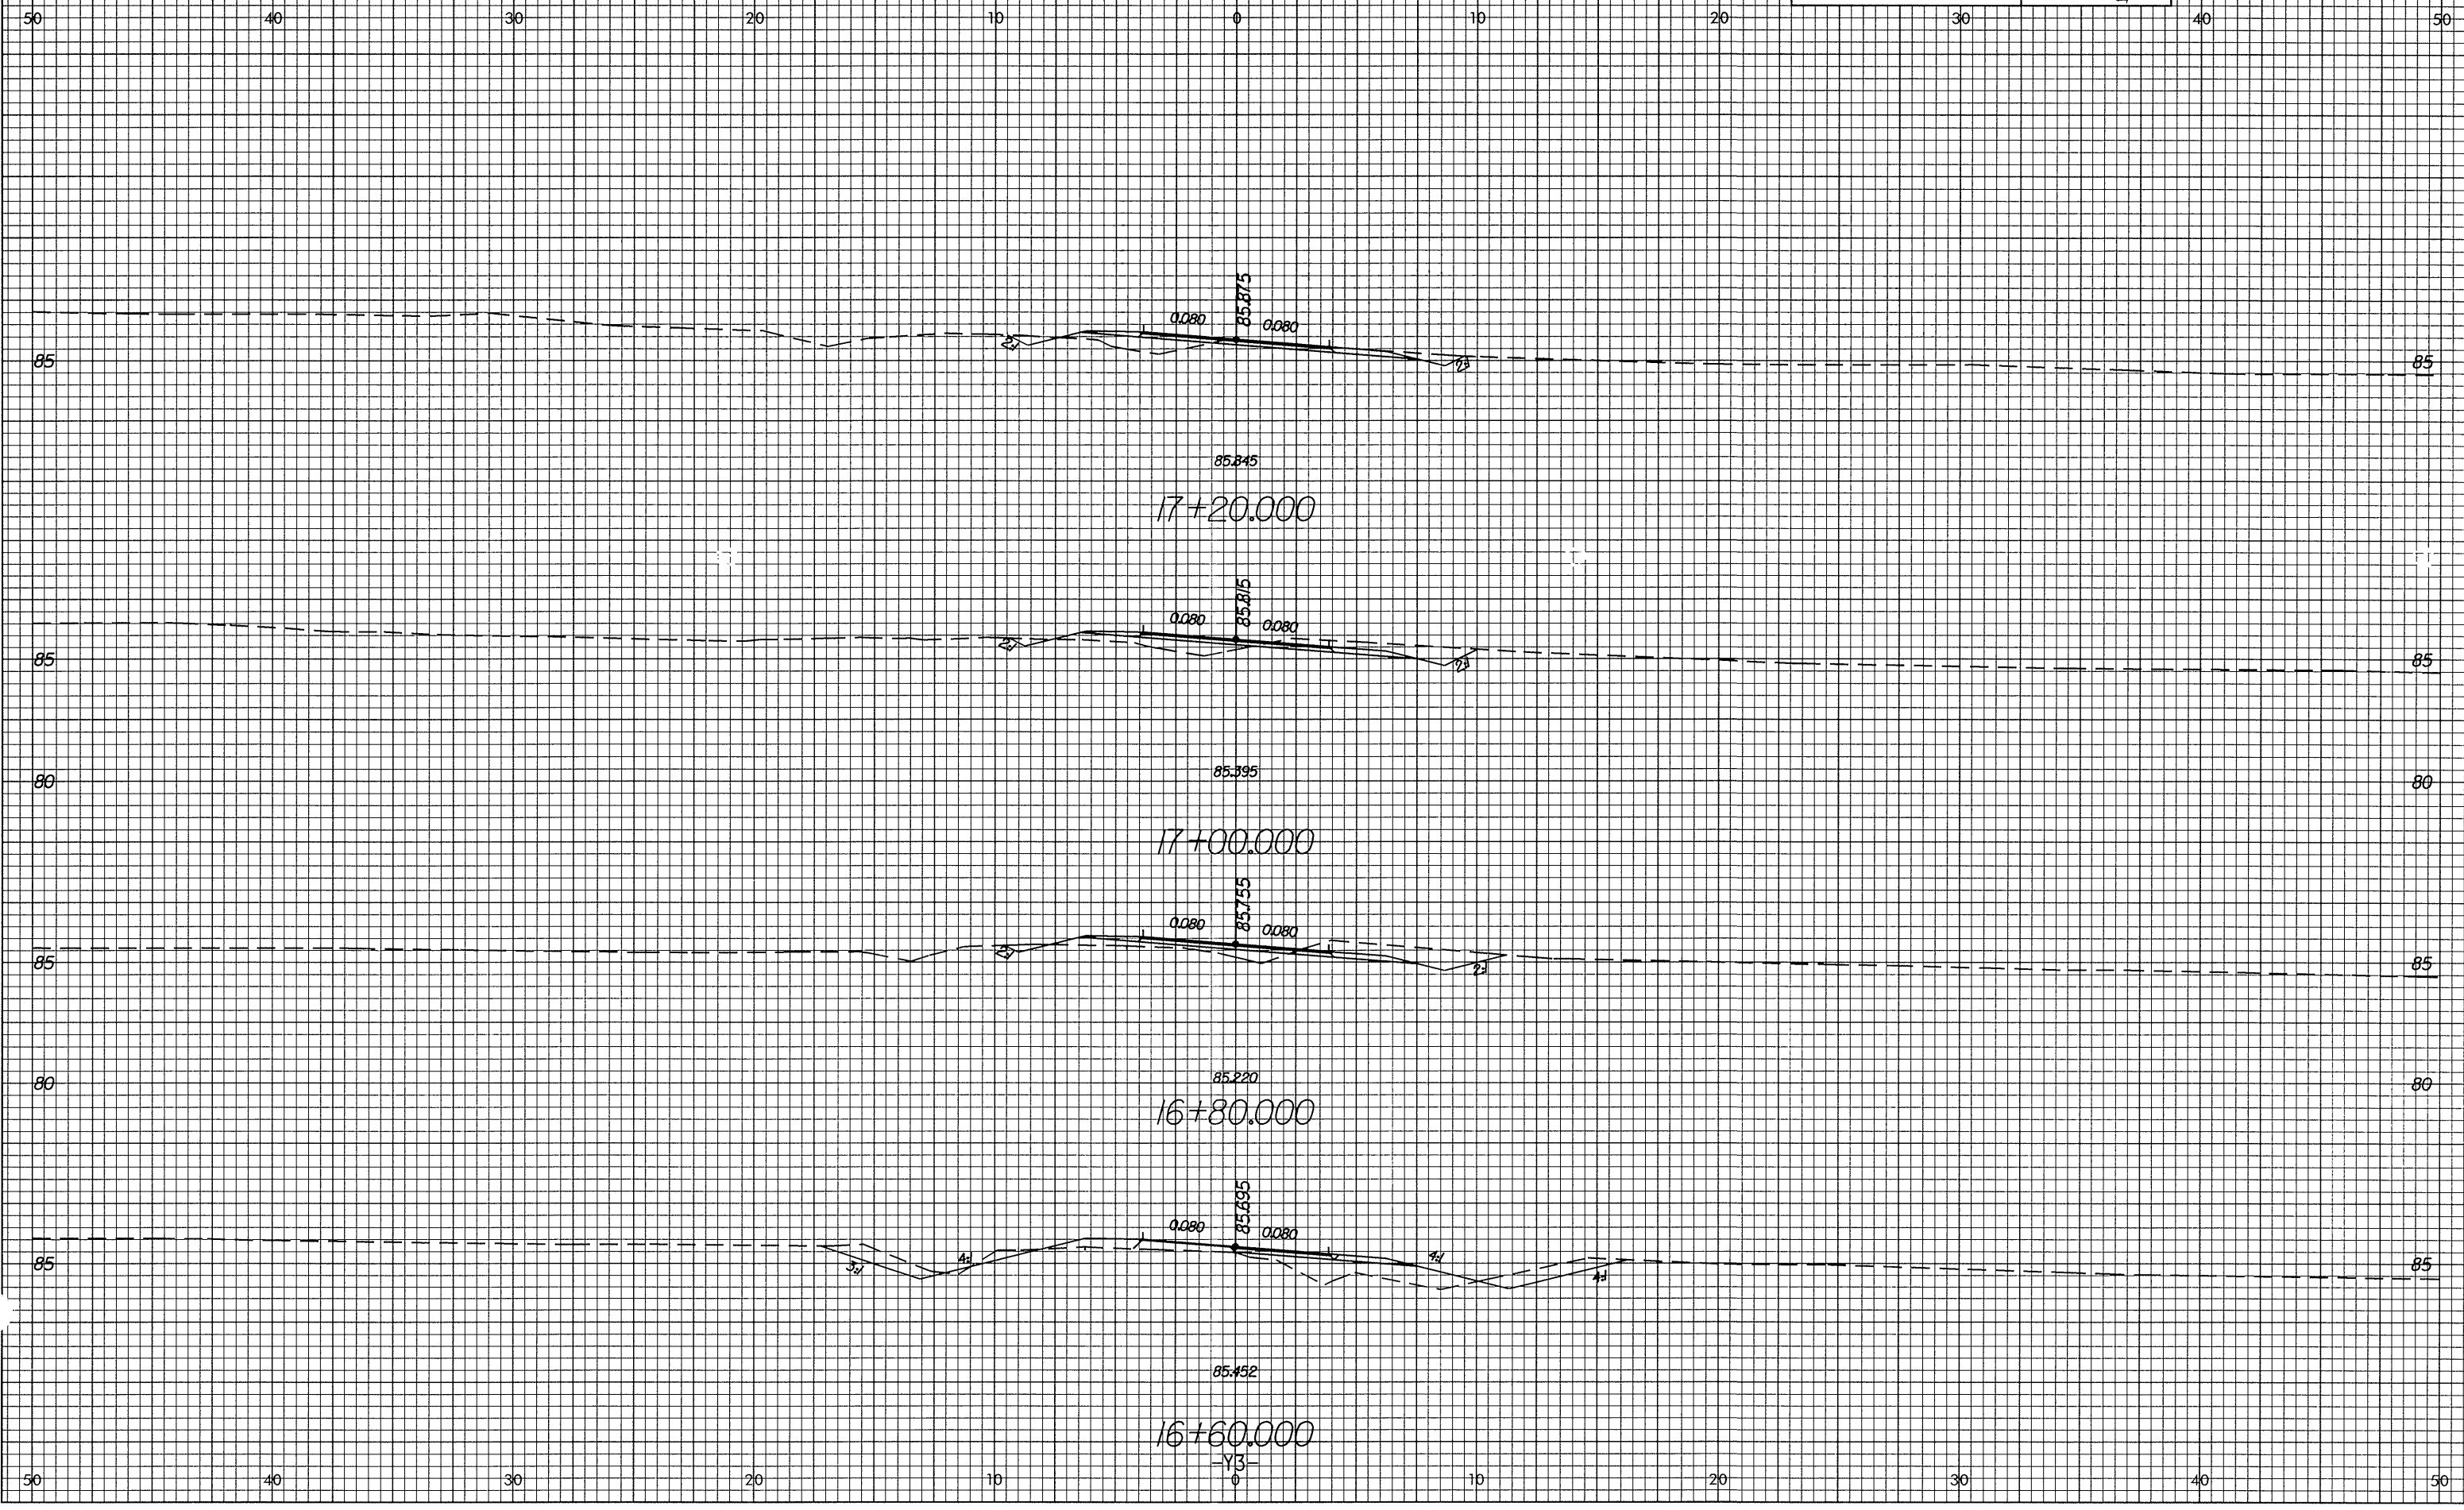
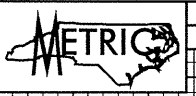


10/26/98

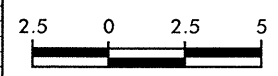

13-1892-2088-1052 SECT V3A72g
13-1892-2088-1052 SECT V3A72g
b0011m