
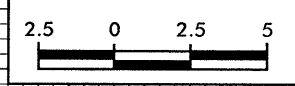


07/26/98
1
UN 127405 2005 08 08
bb:llm

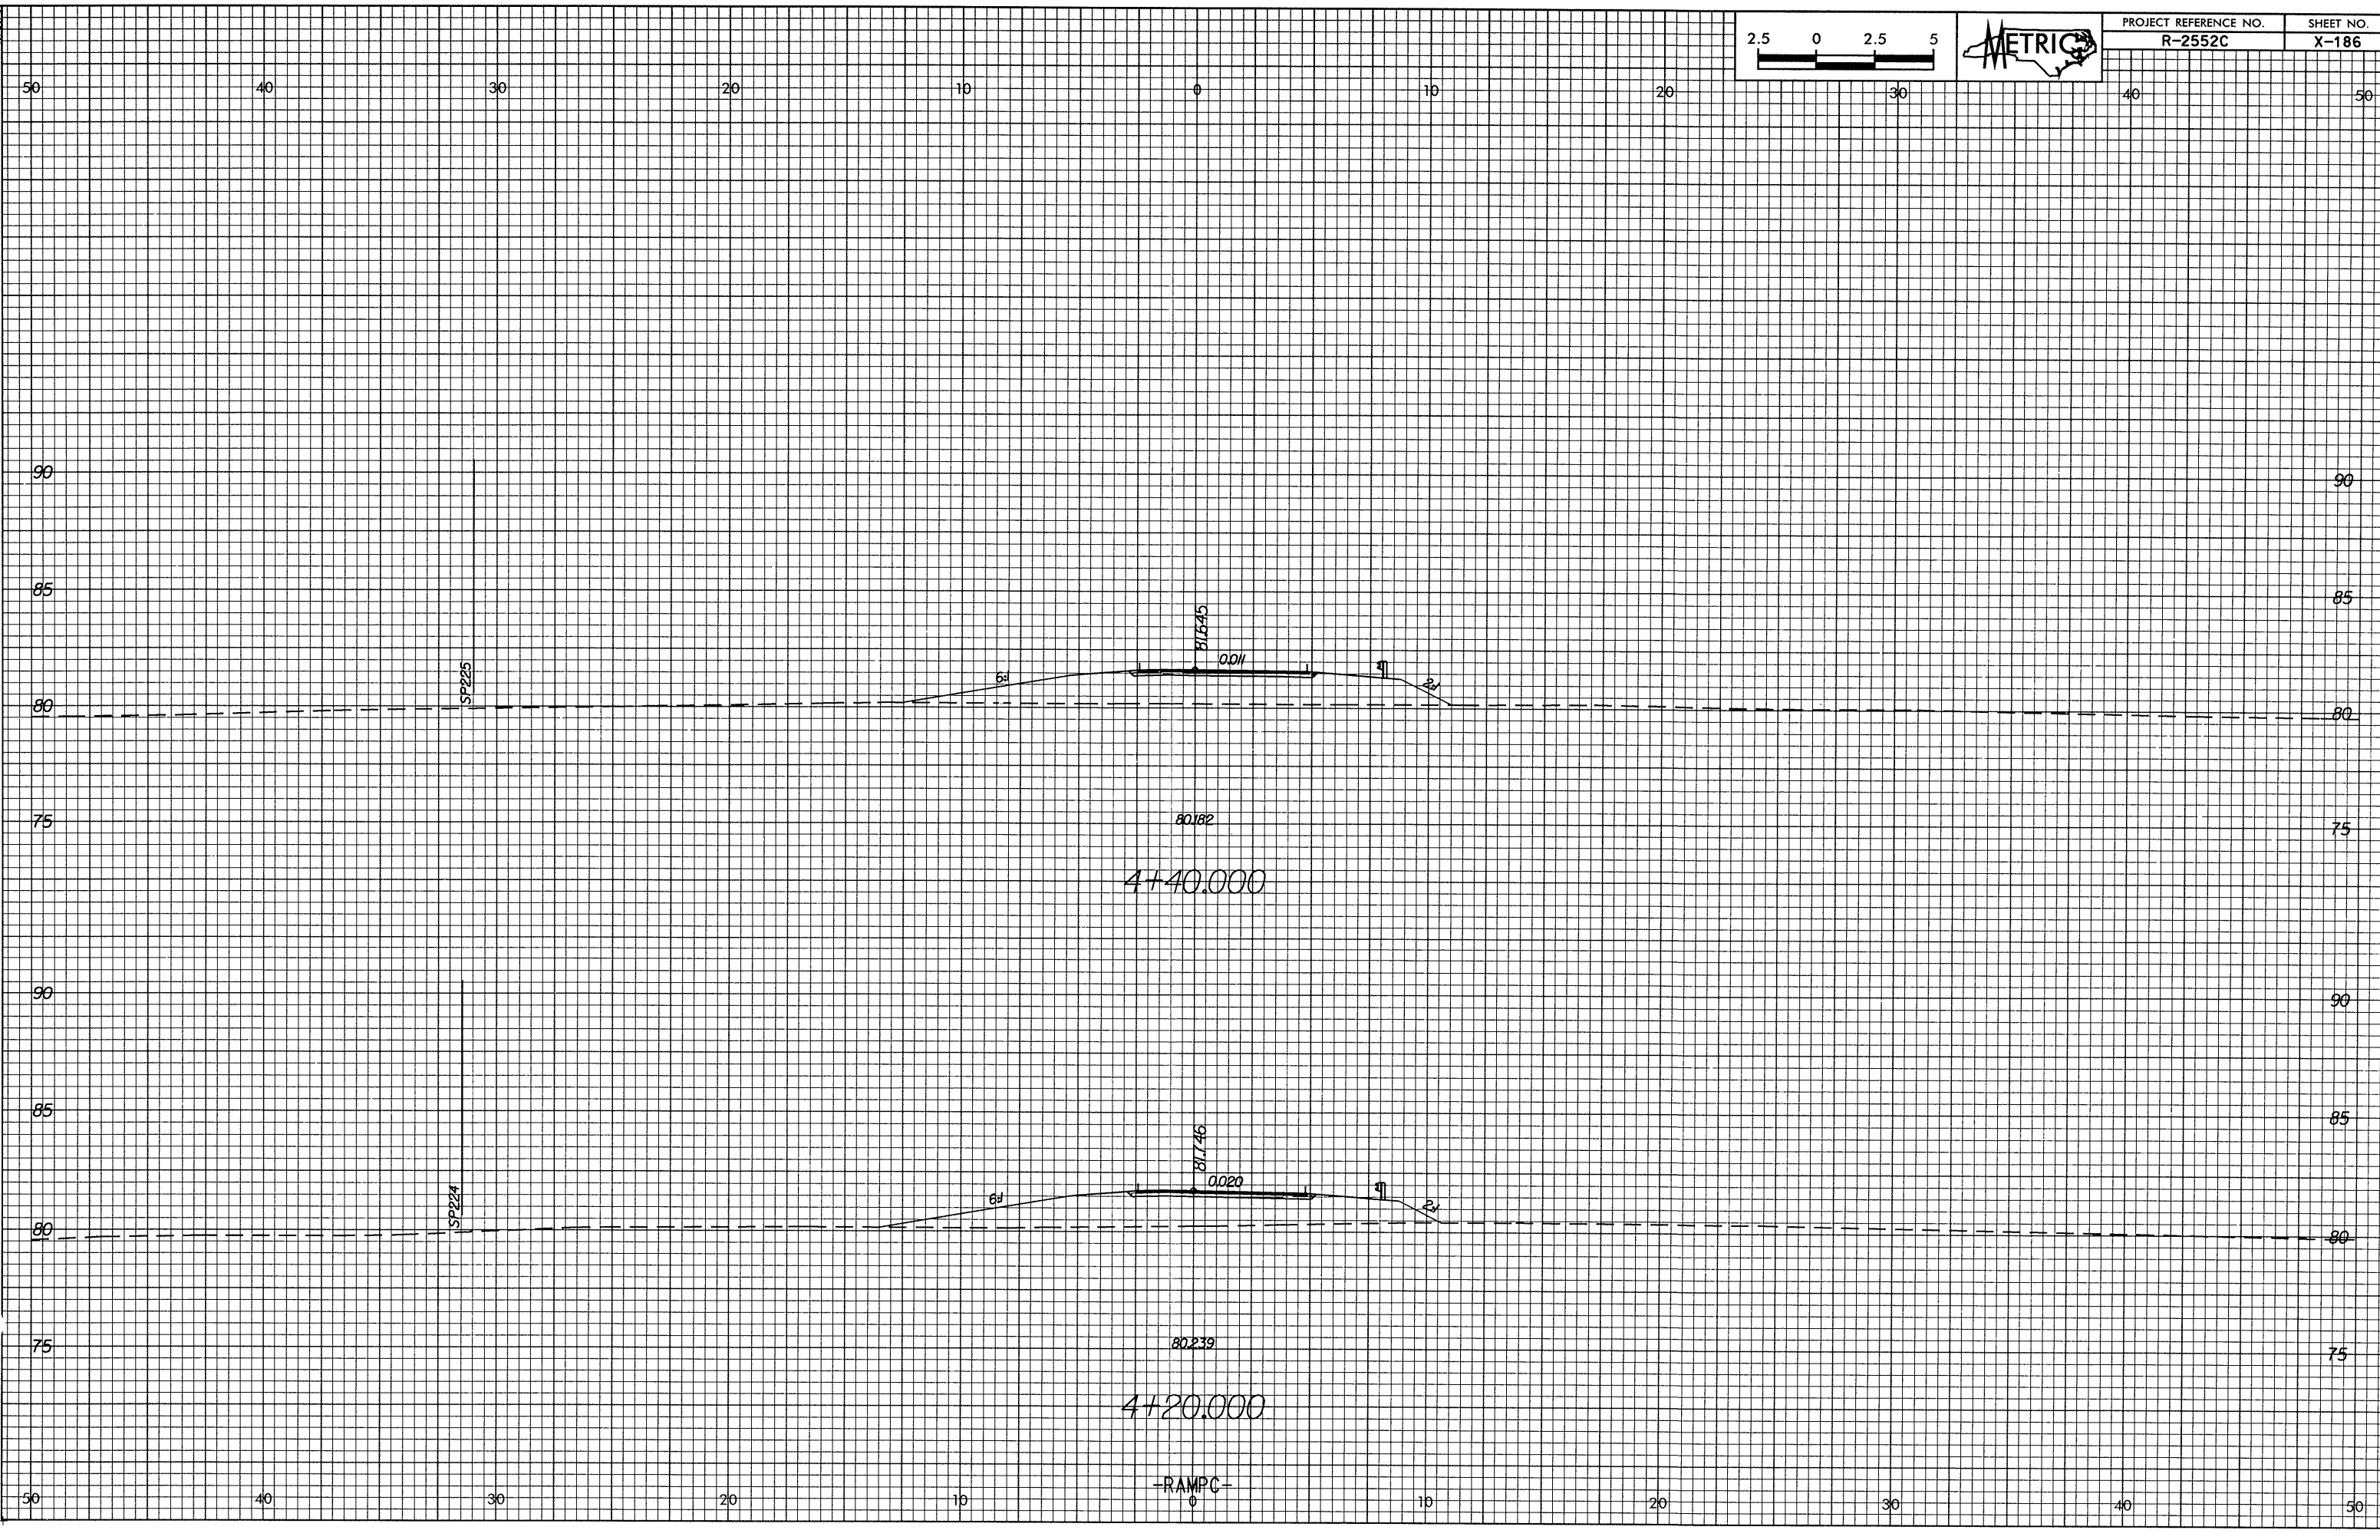

PROJECT REFERENCE NO.	SHEET NO.
R-2552C	X-186

4+40.000

4+20.000

-RAMP-