



10/25/98
1
b66

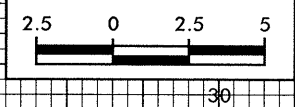

PROJECT REFERENCE NO. R-2552C
SHEET NO. X-182

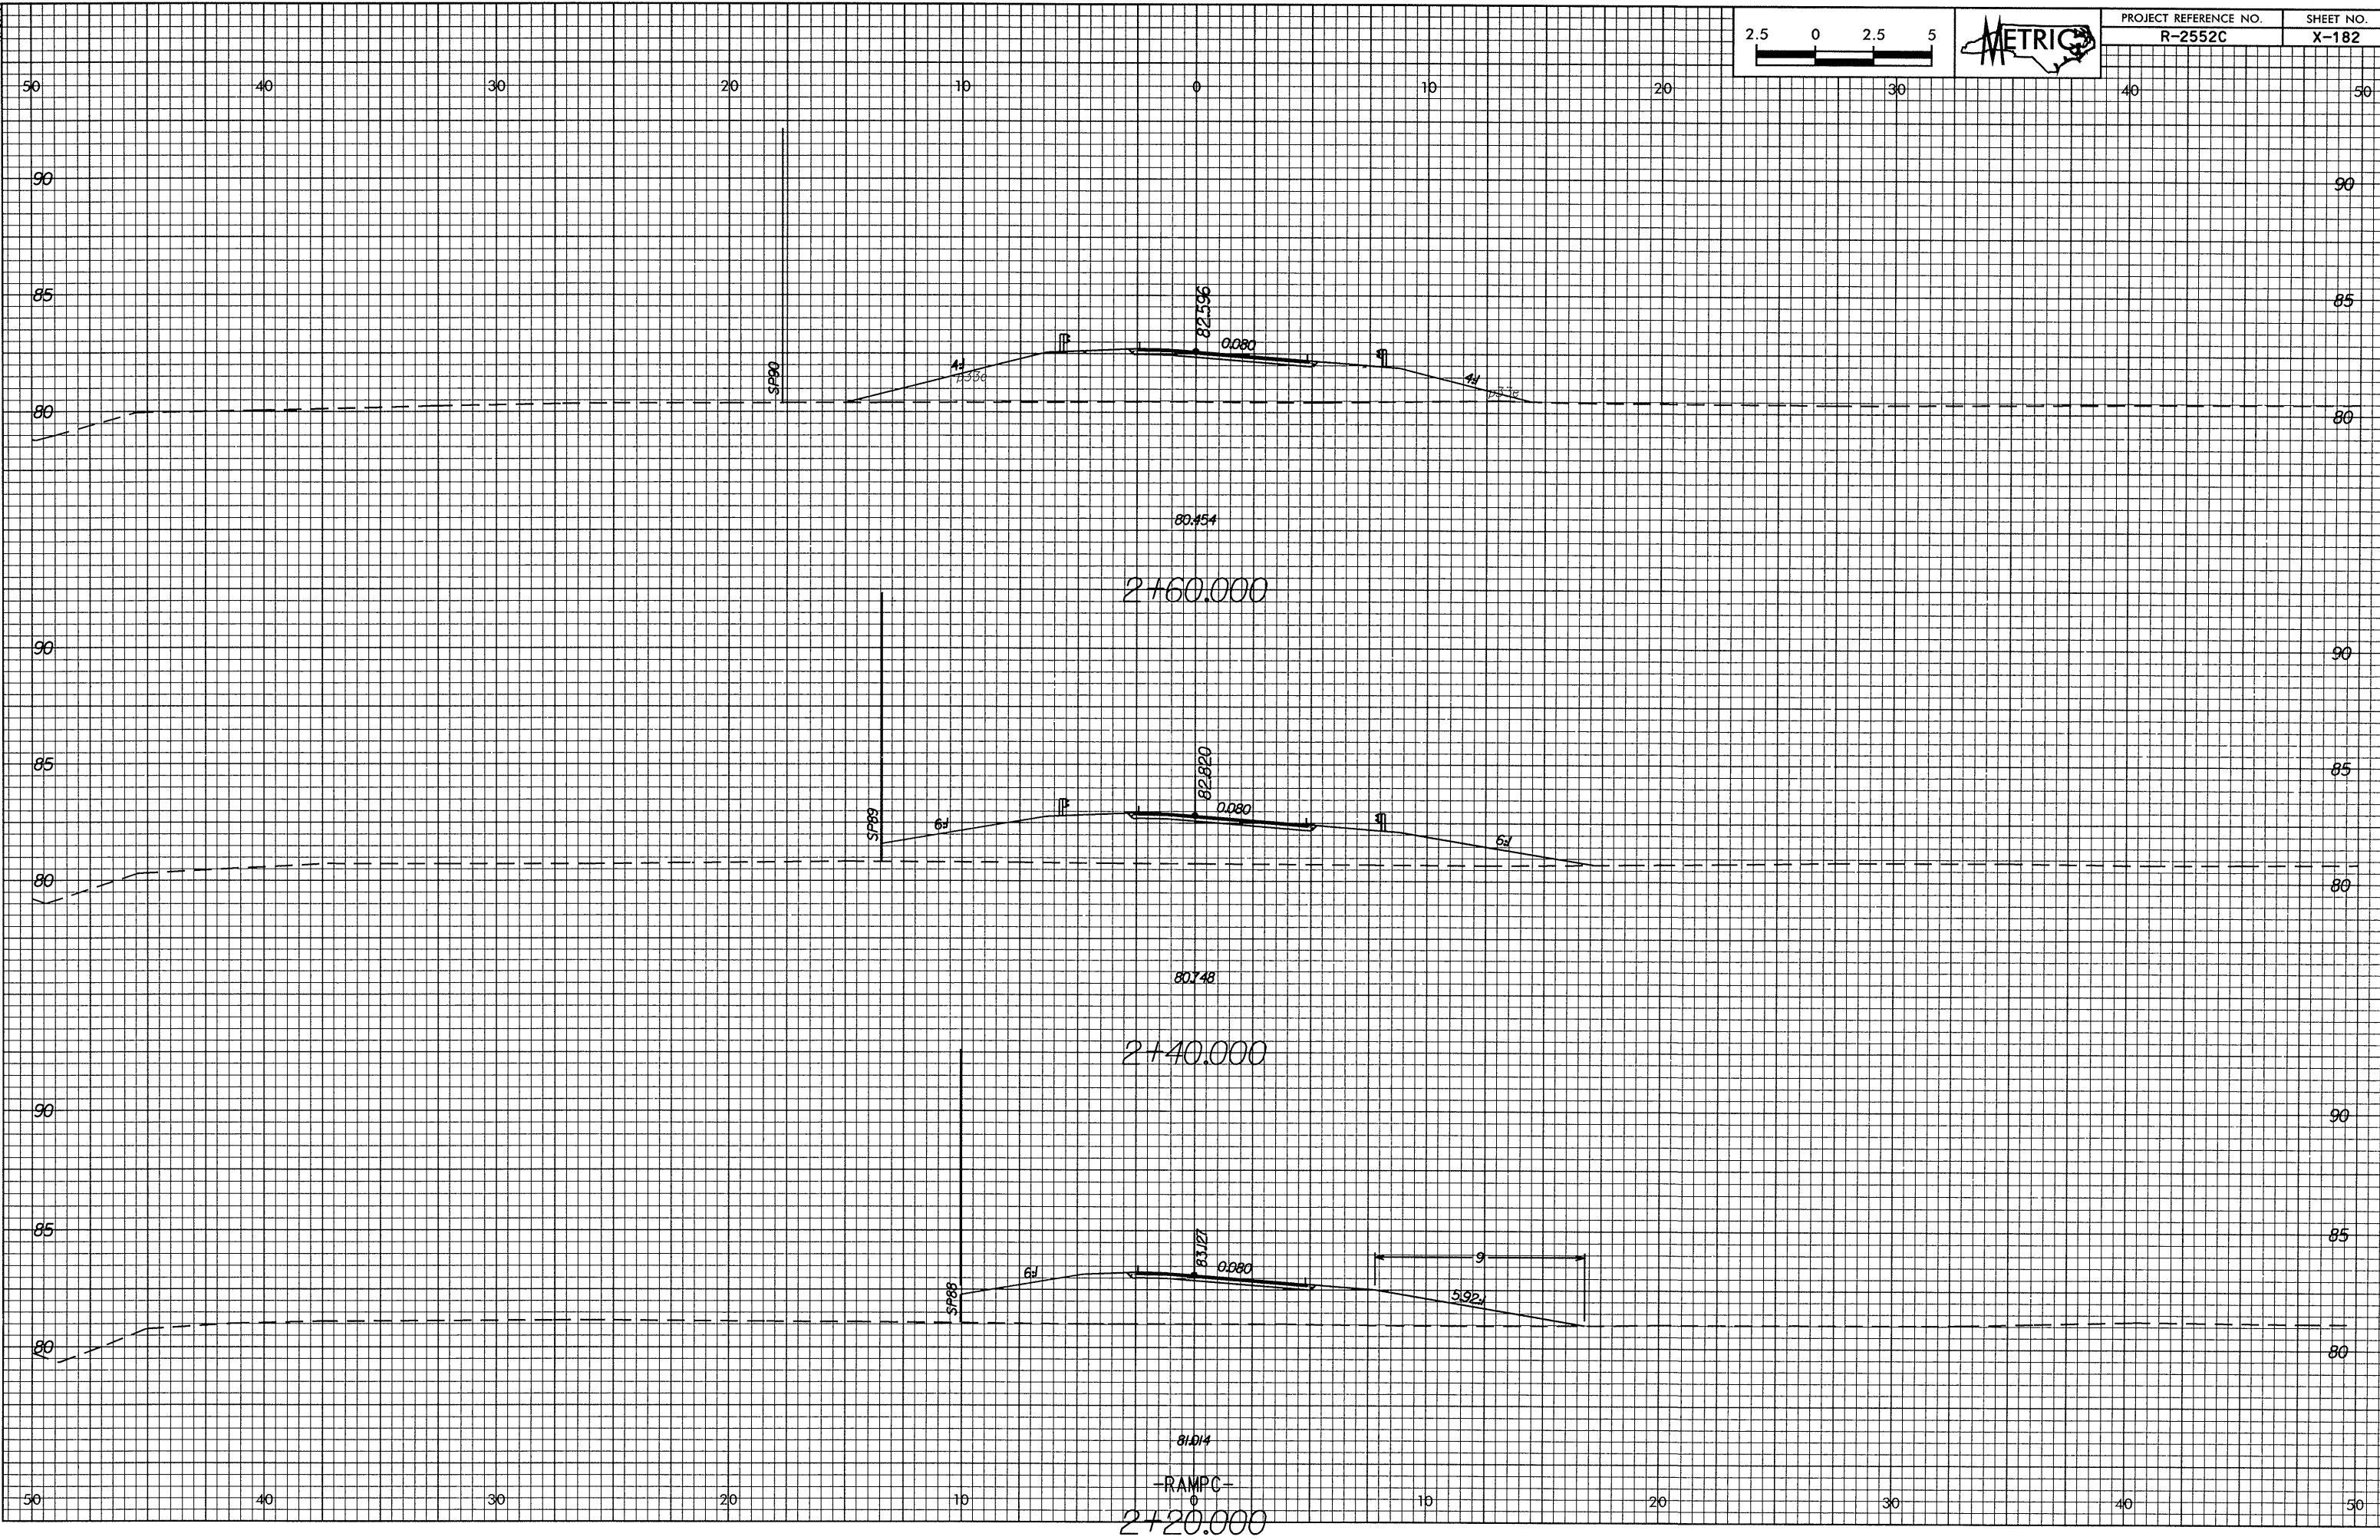

-RAMP-
2+20.000