

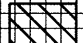


0.25/98

 PROPOSED UNDERCUT

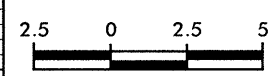

PROJECT REFERENCE NO. R-2552C SHEET NO. X-176

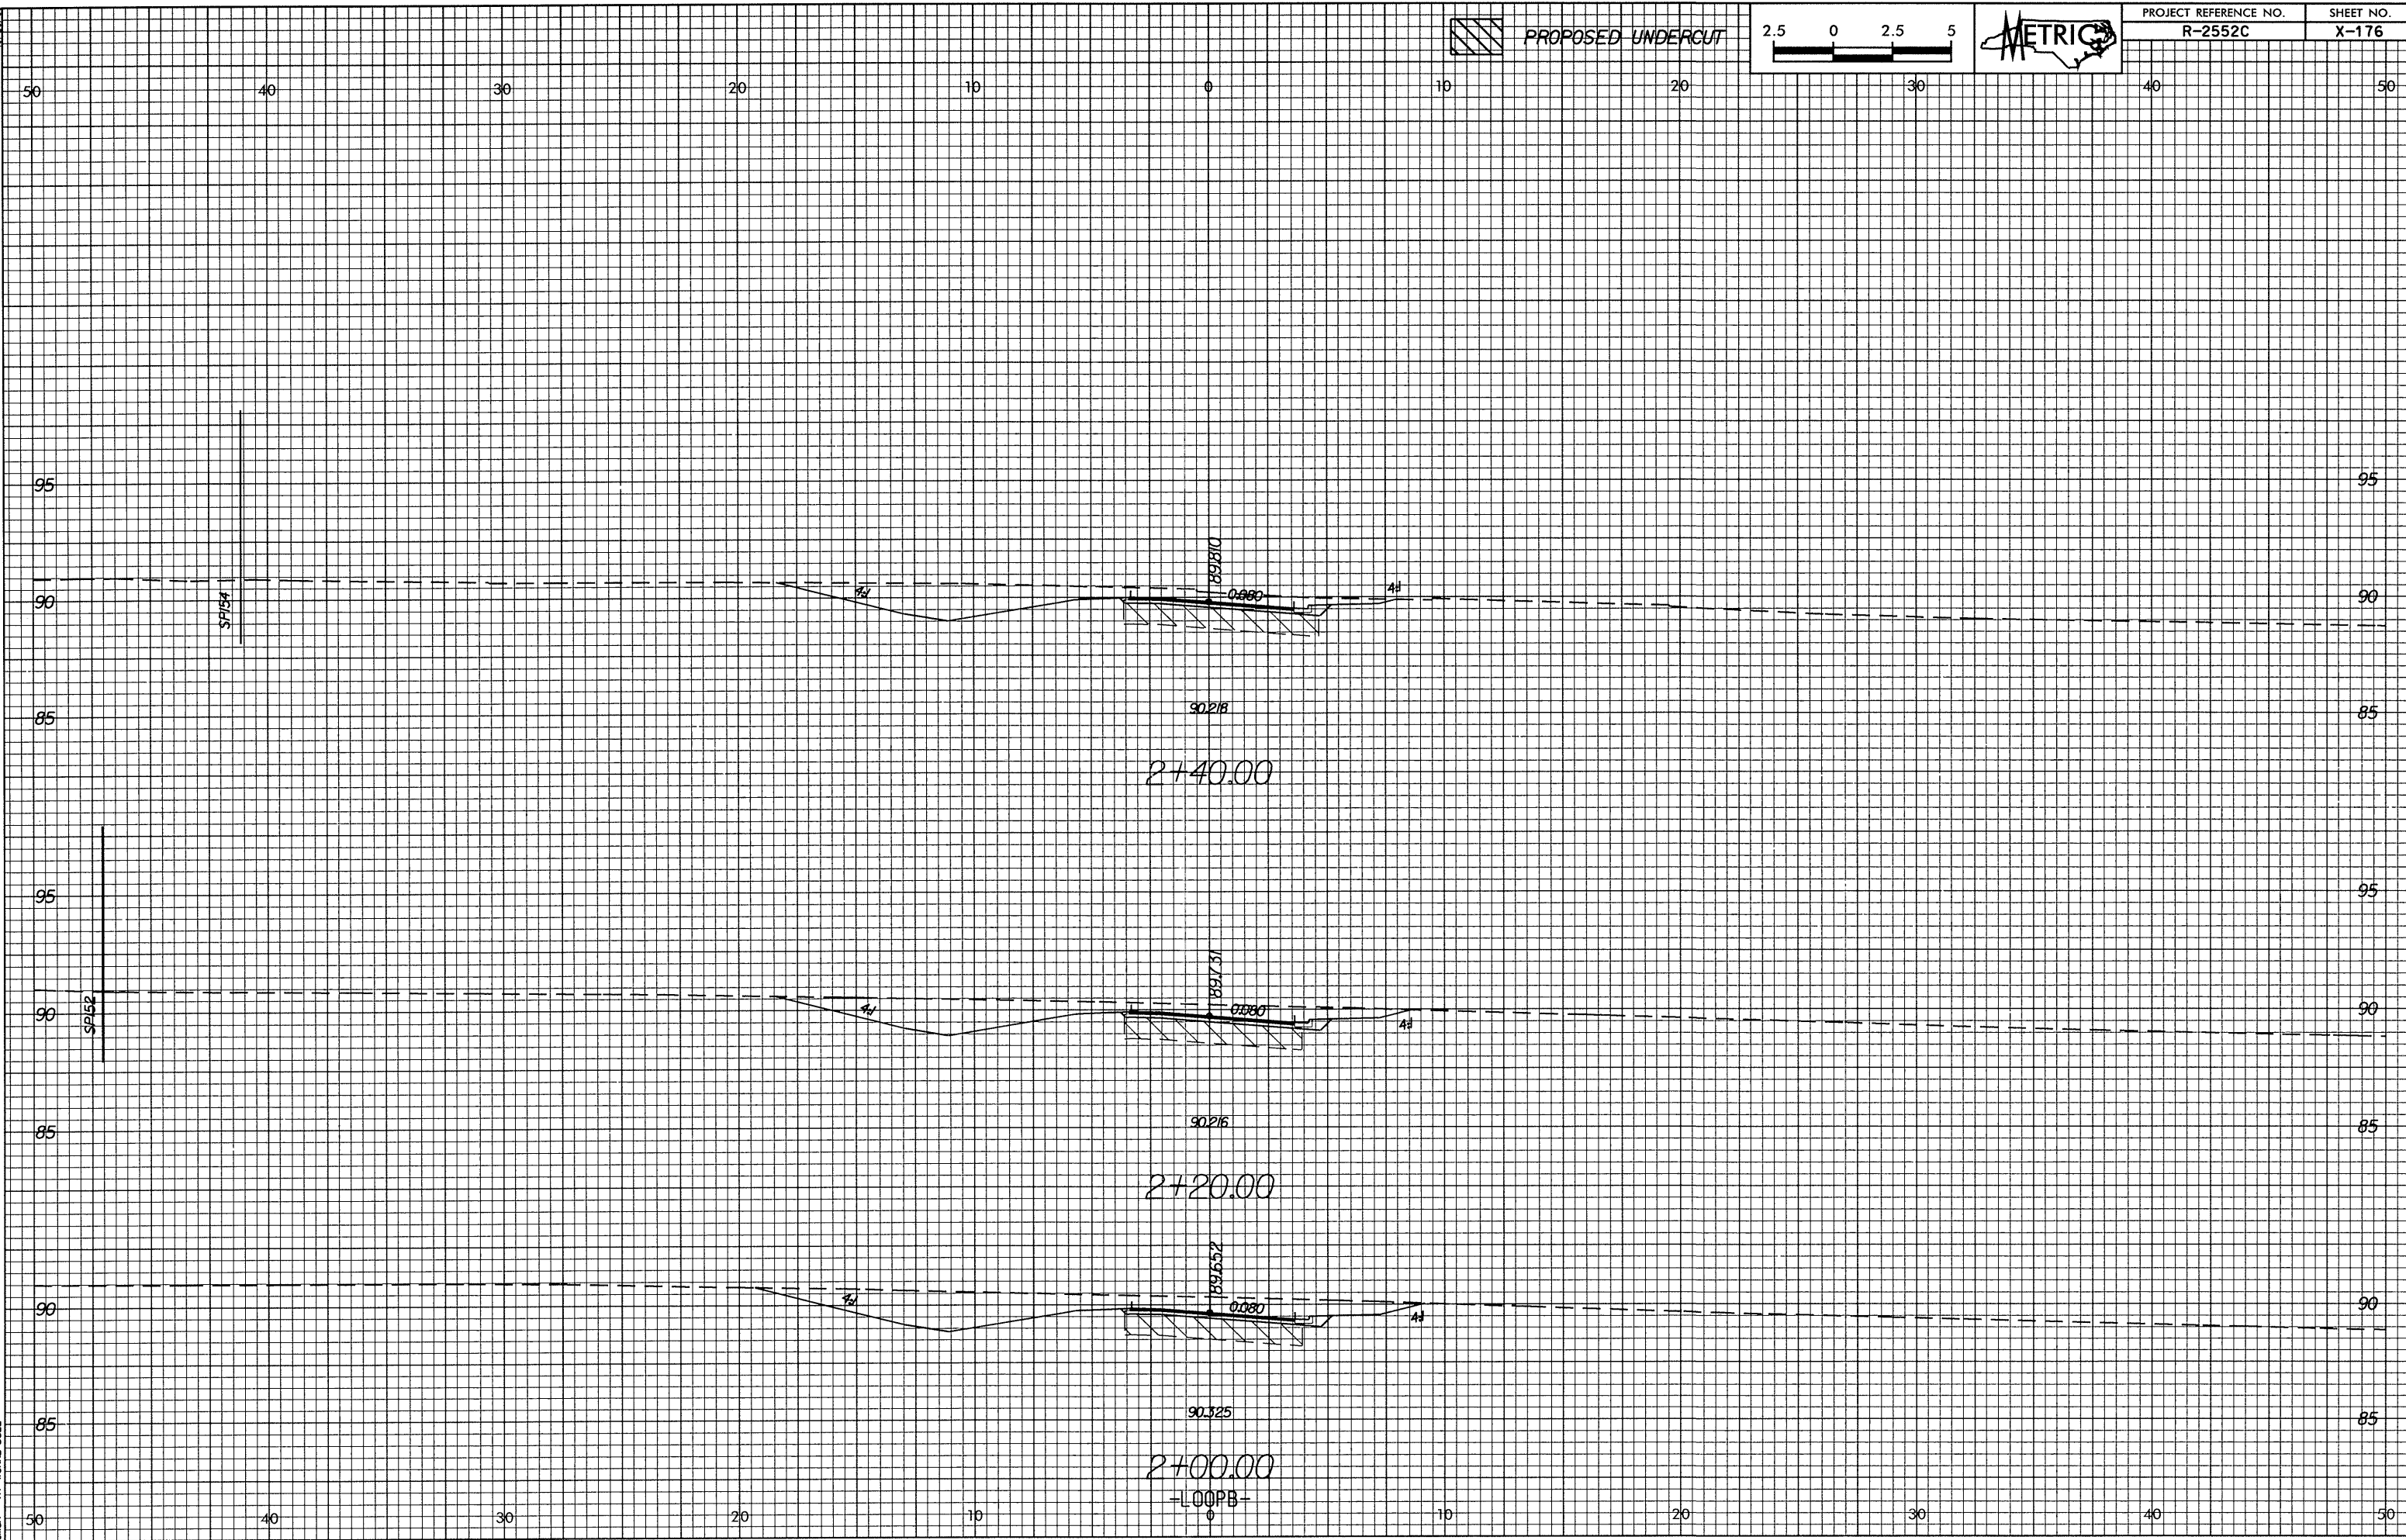

11/13/06 2:00 PM 2006/11/13 10:00 AM 10/13/06 2:00 PM 2006/11/13 10:00 AM

-LOOPB-