



0.25/28

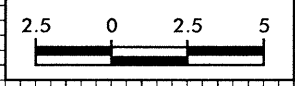

PROJECT REFERENCE NO.  
R-2552C

SHEET NO.  
X-172

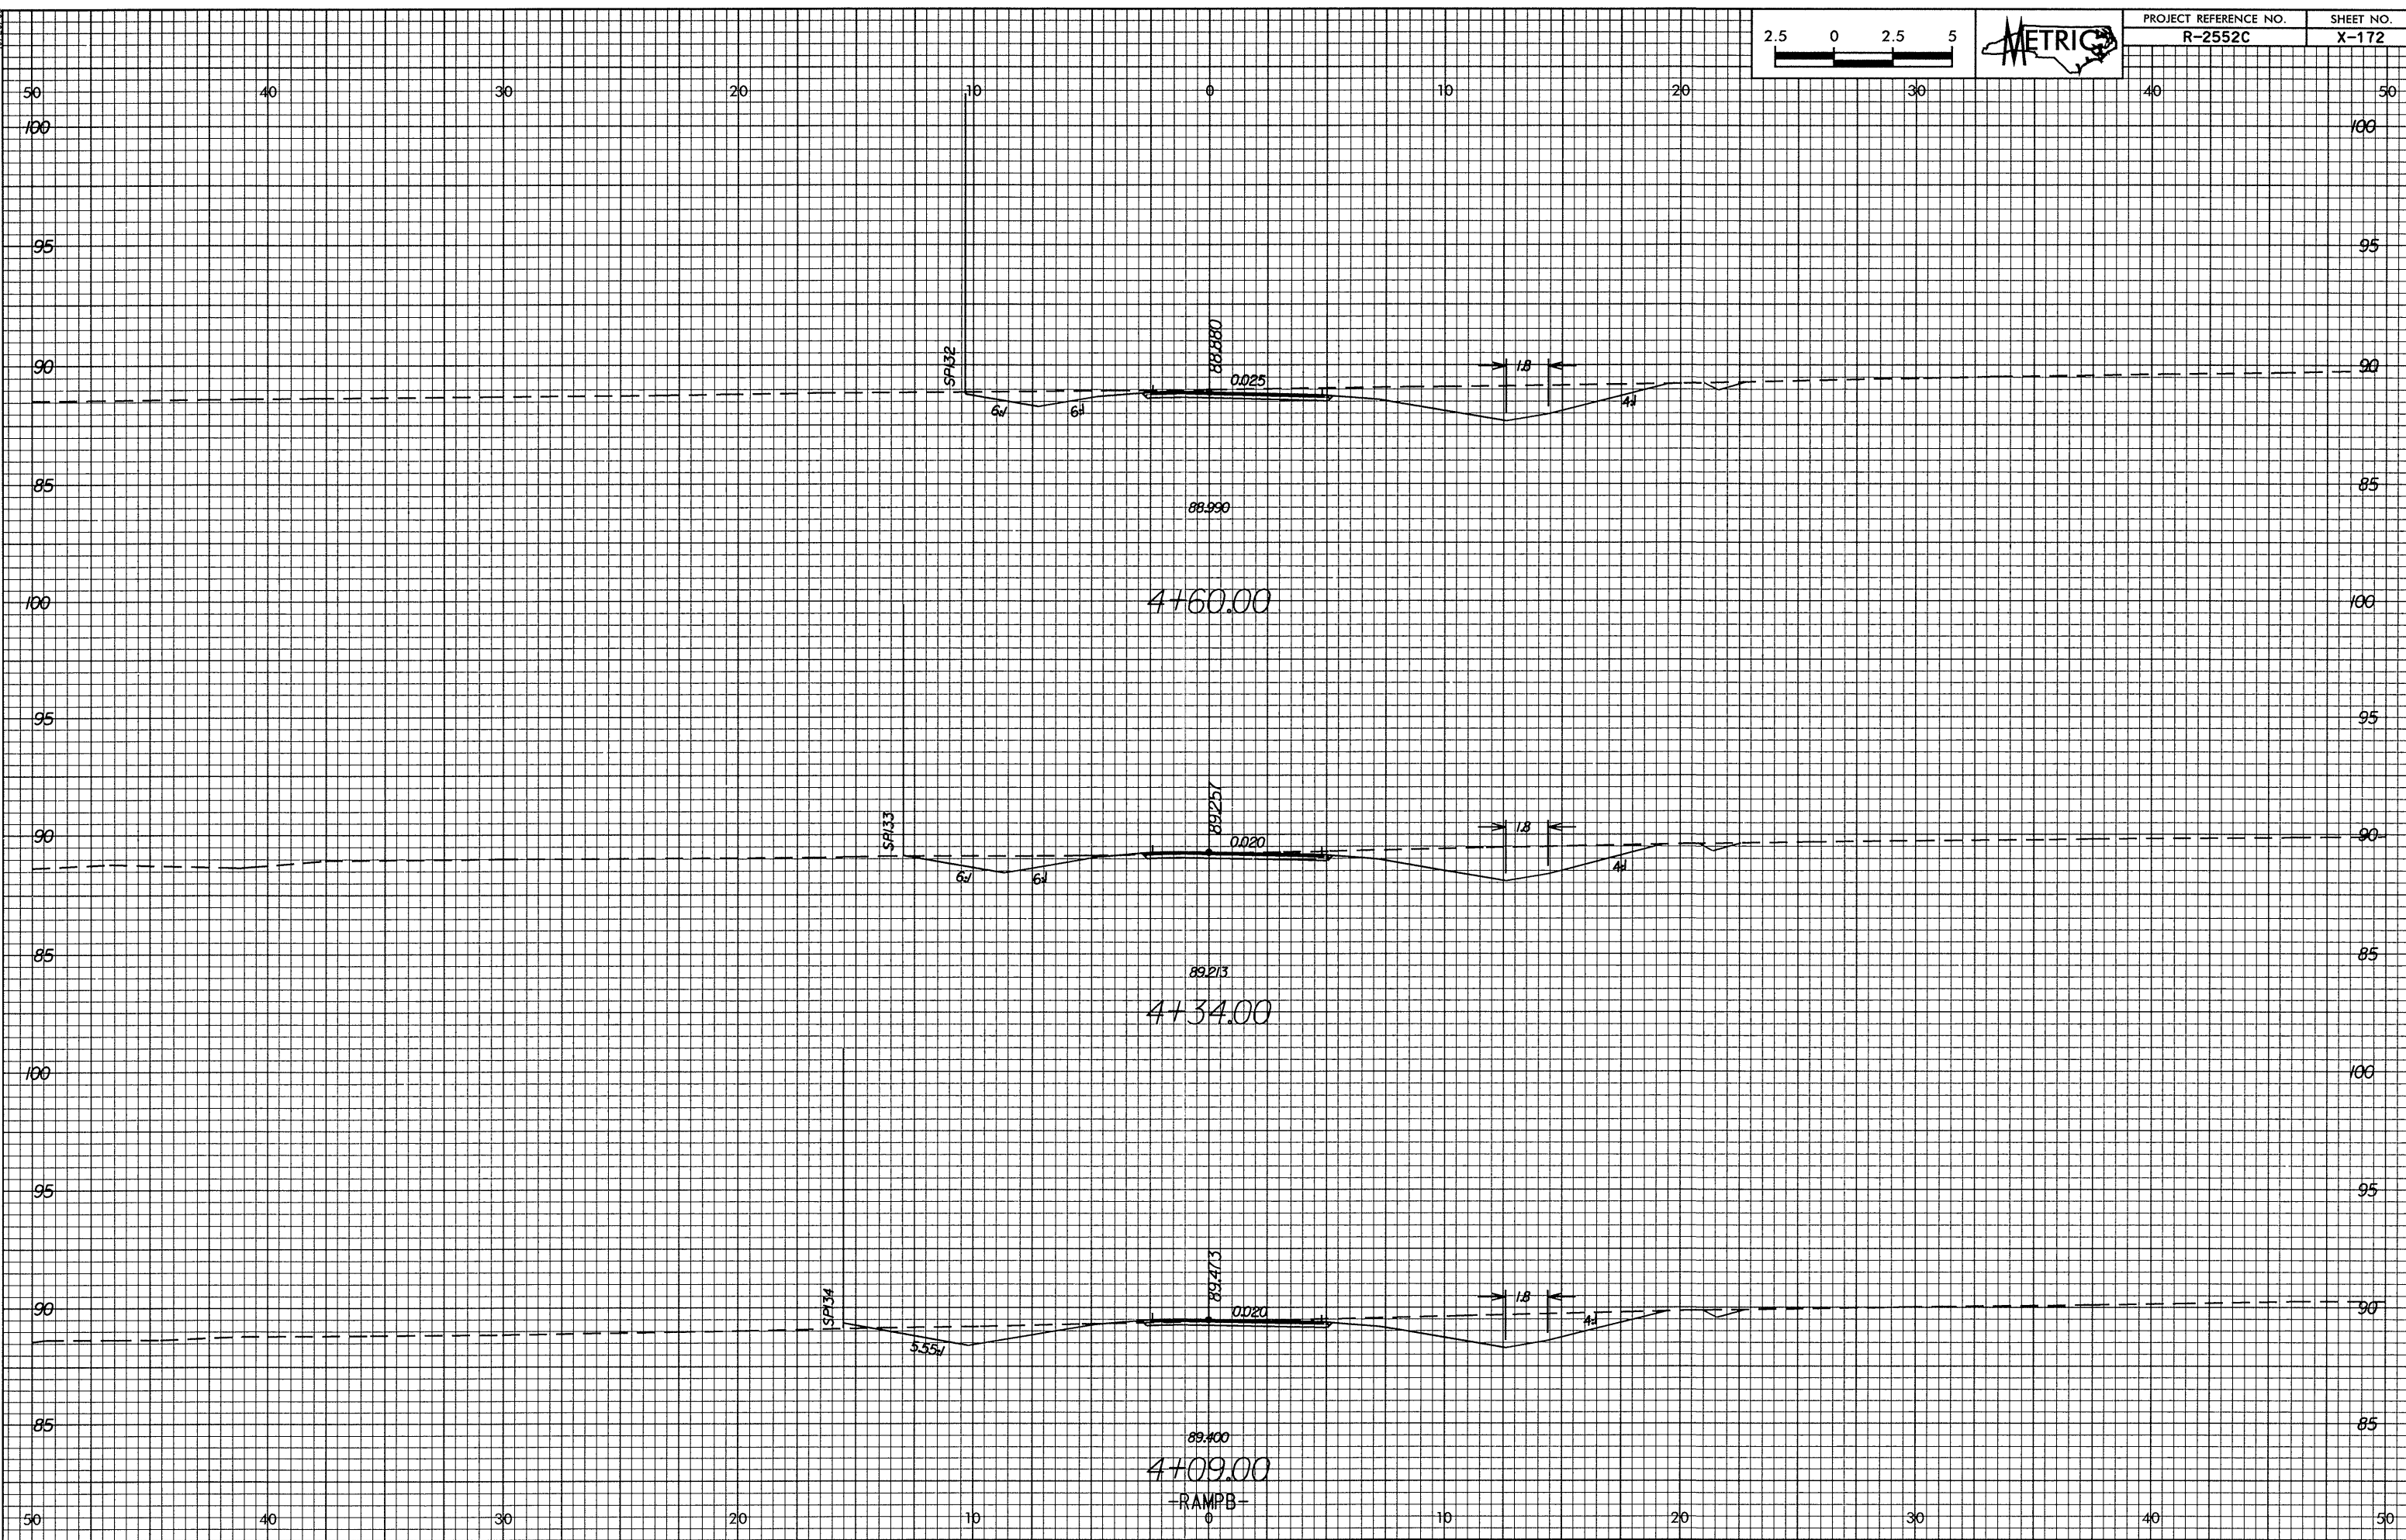

U:\12\106\2552C\2552C-X-172.dwg  
12/15/2011 10:52:52 AM  
R-2552C-X-172