

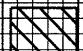


0.26/29

 PROPOSED UNDERCUT

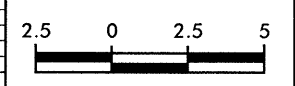

PROJECT REFERENCE NO. R-2552C SHEET NO. X-166

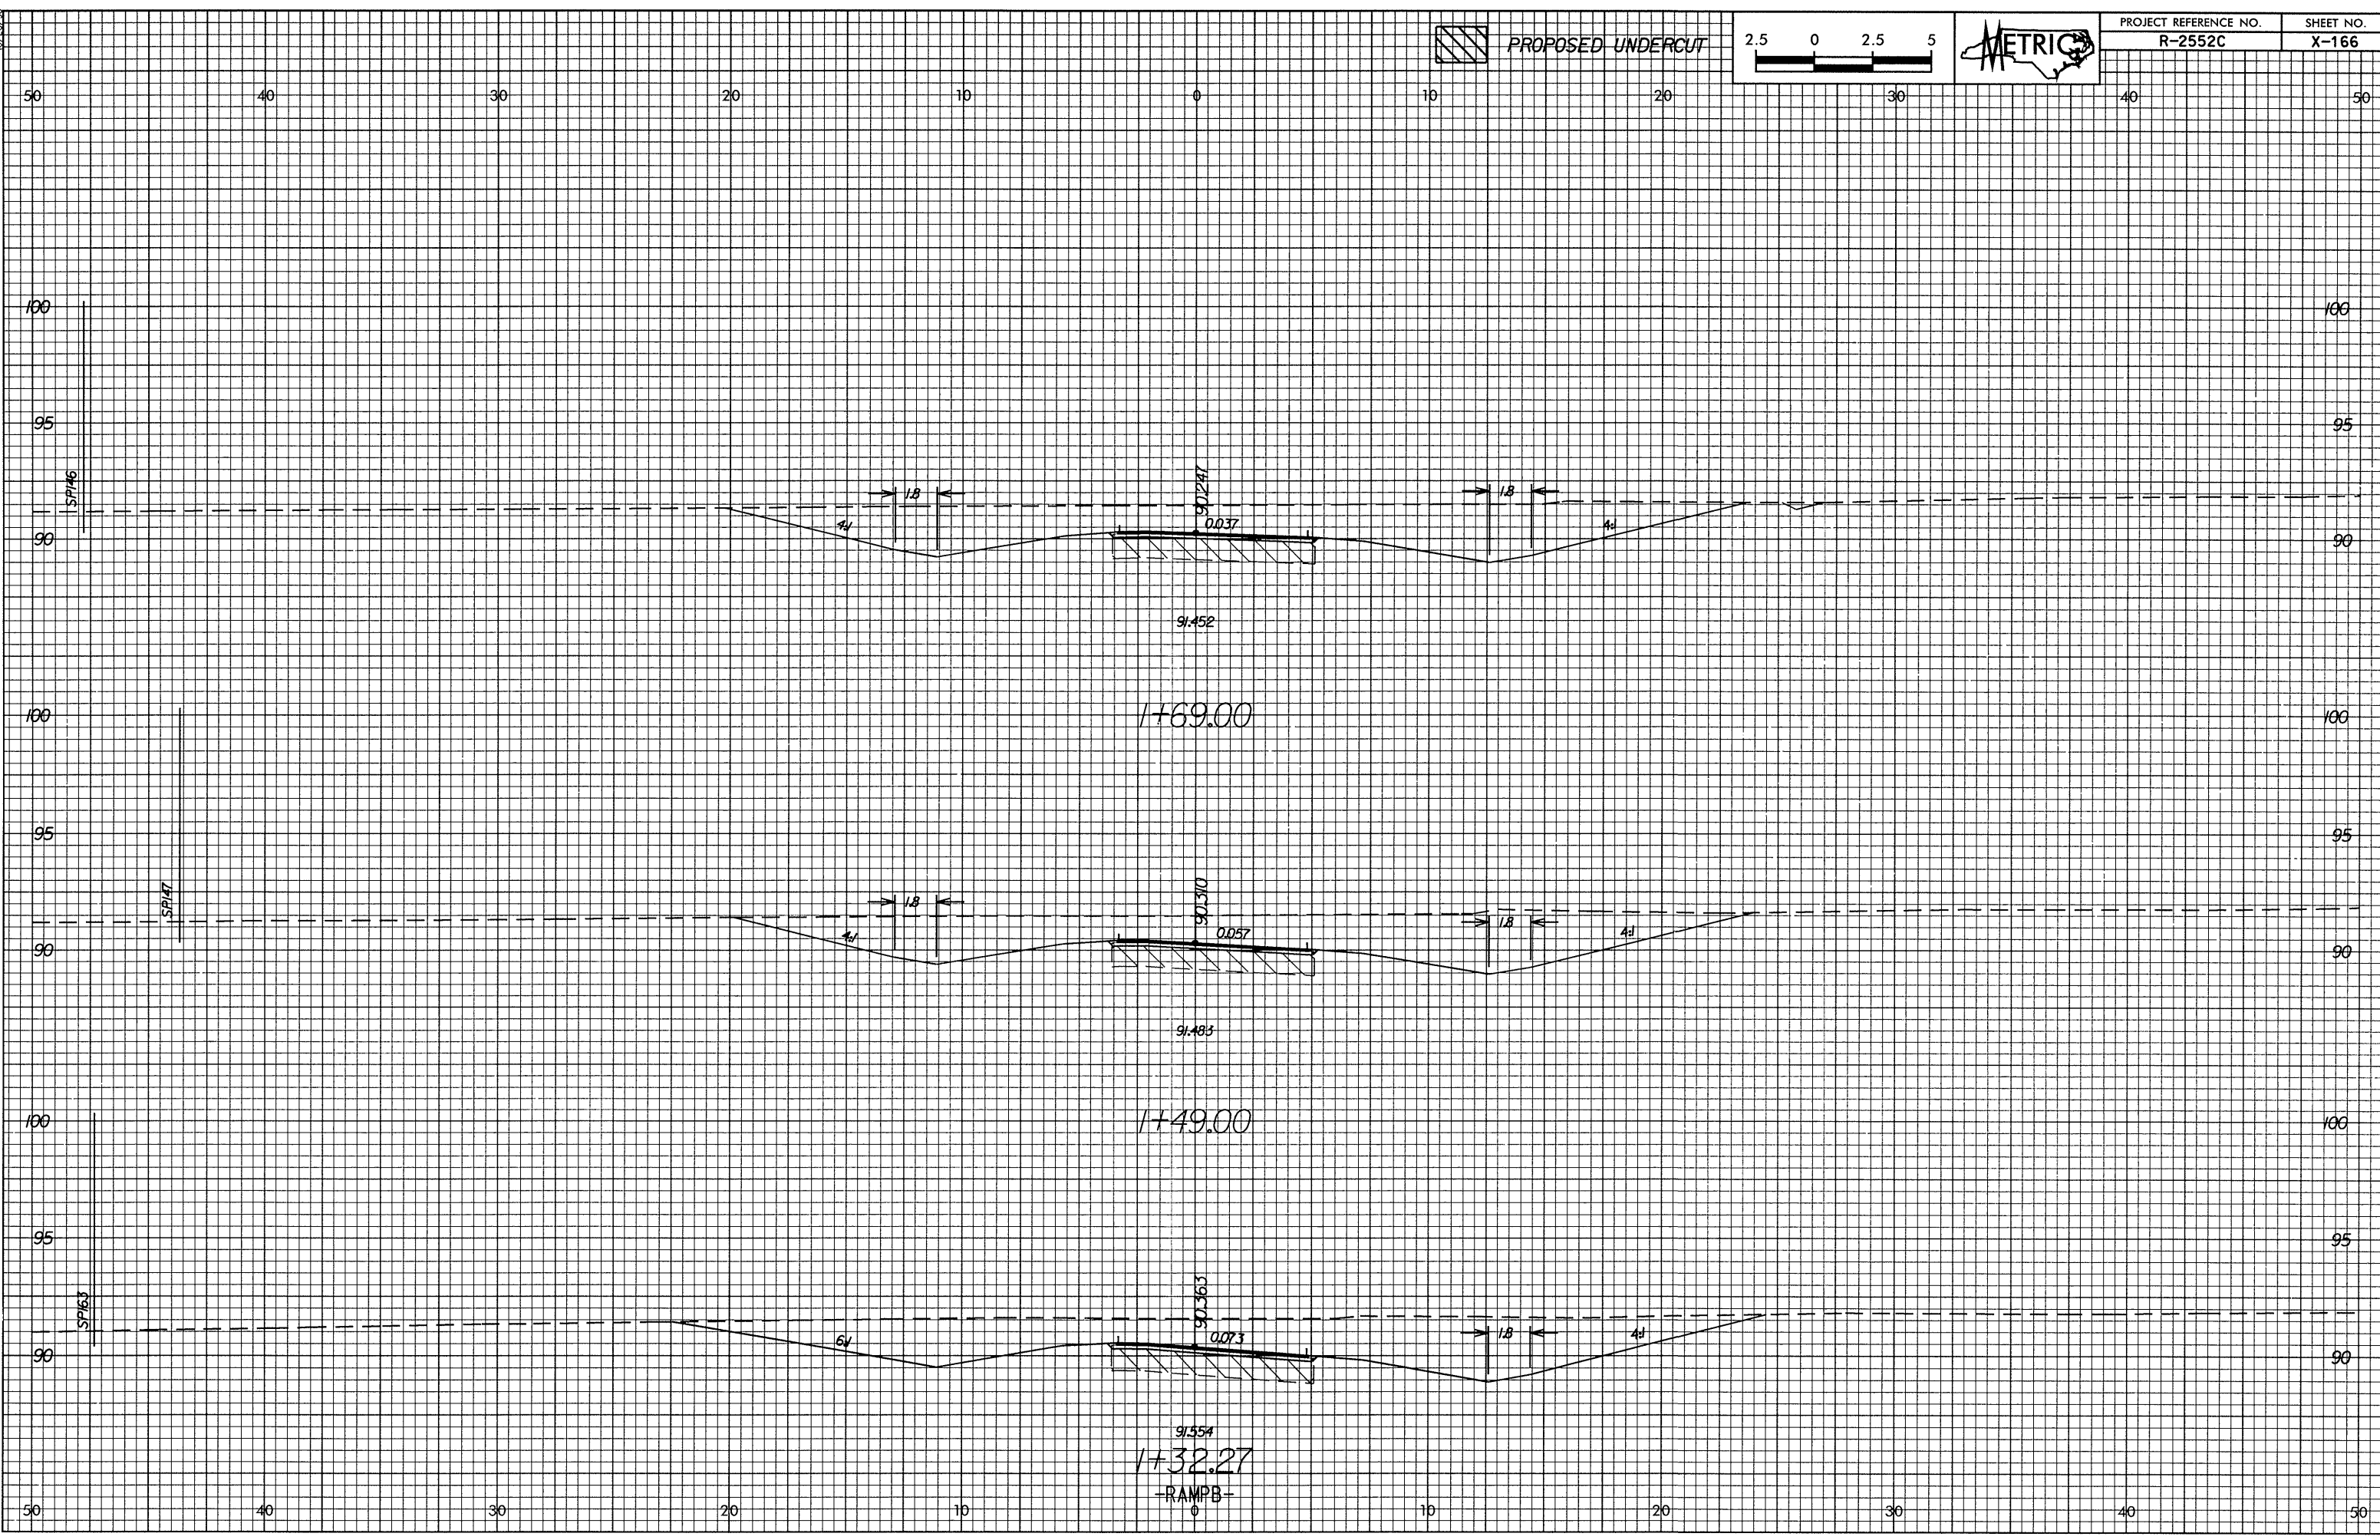

U:\2552\2552C\Drawings\RampB.dwg  
11/15/2011 10:52:00 AM  
bbl/lin