


0.25/2.5

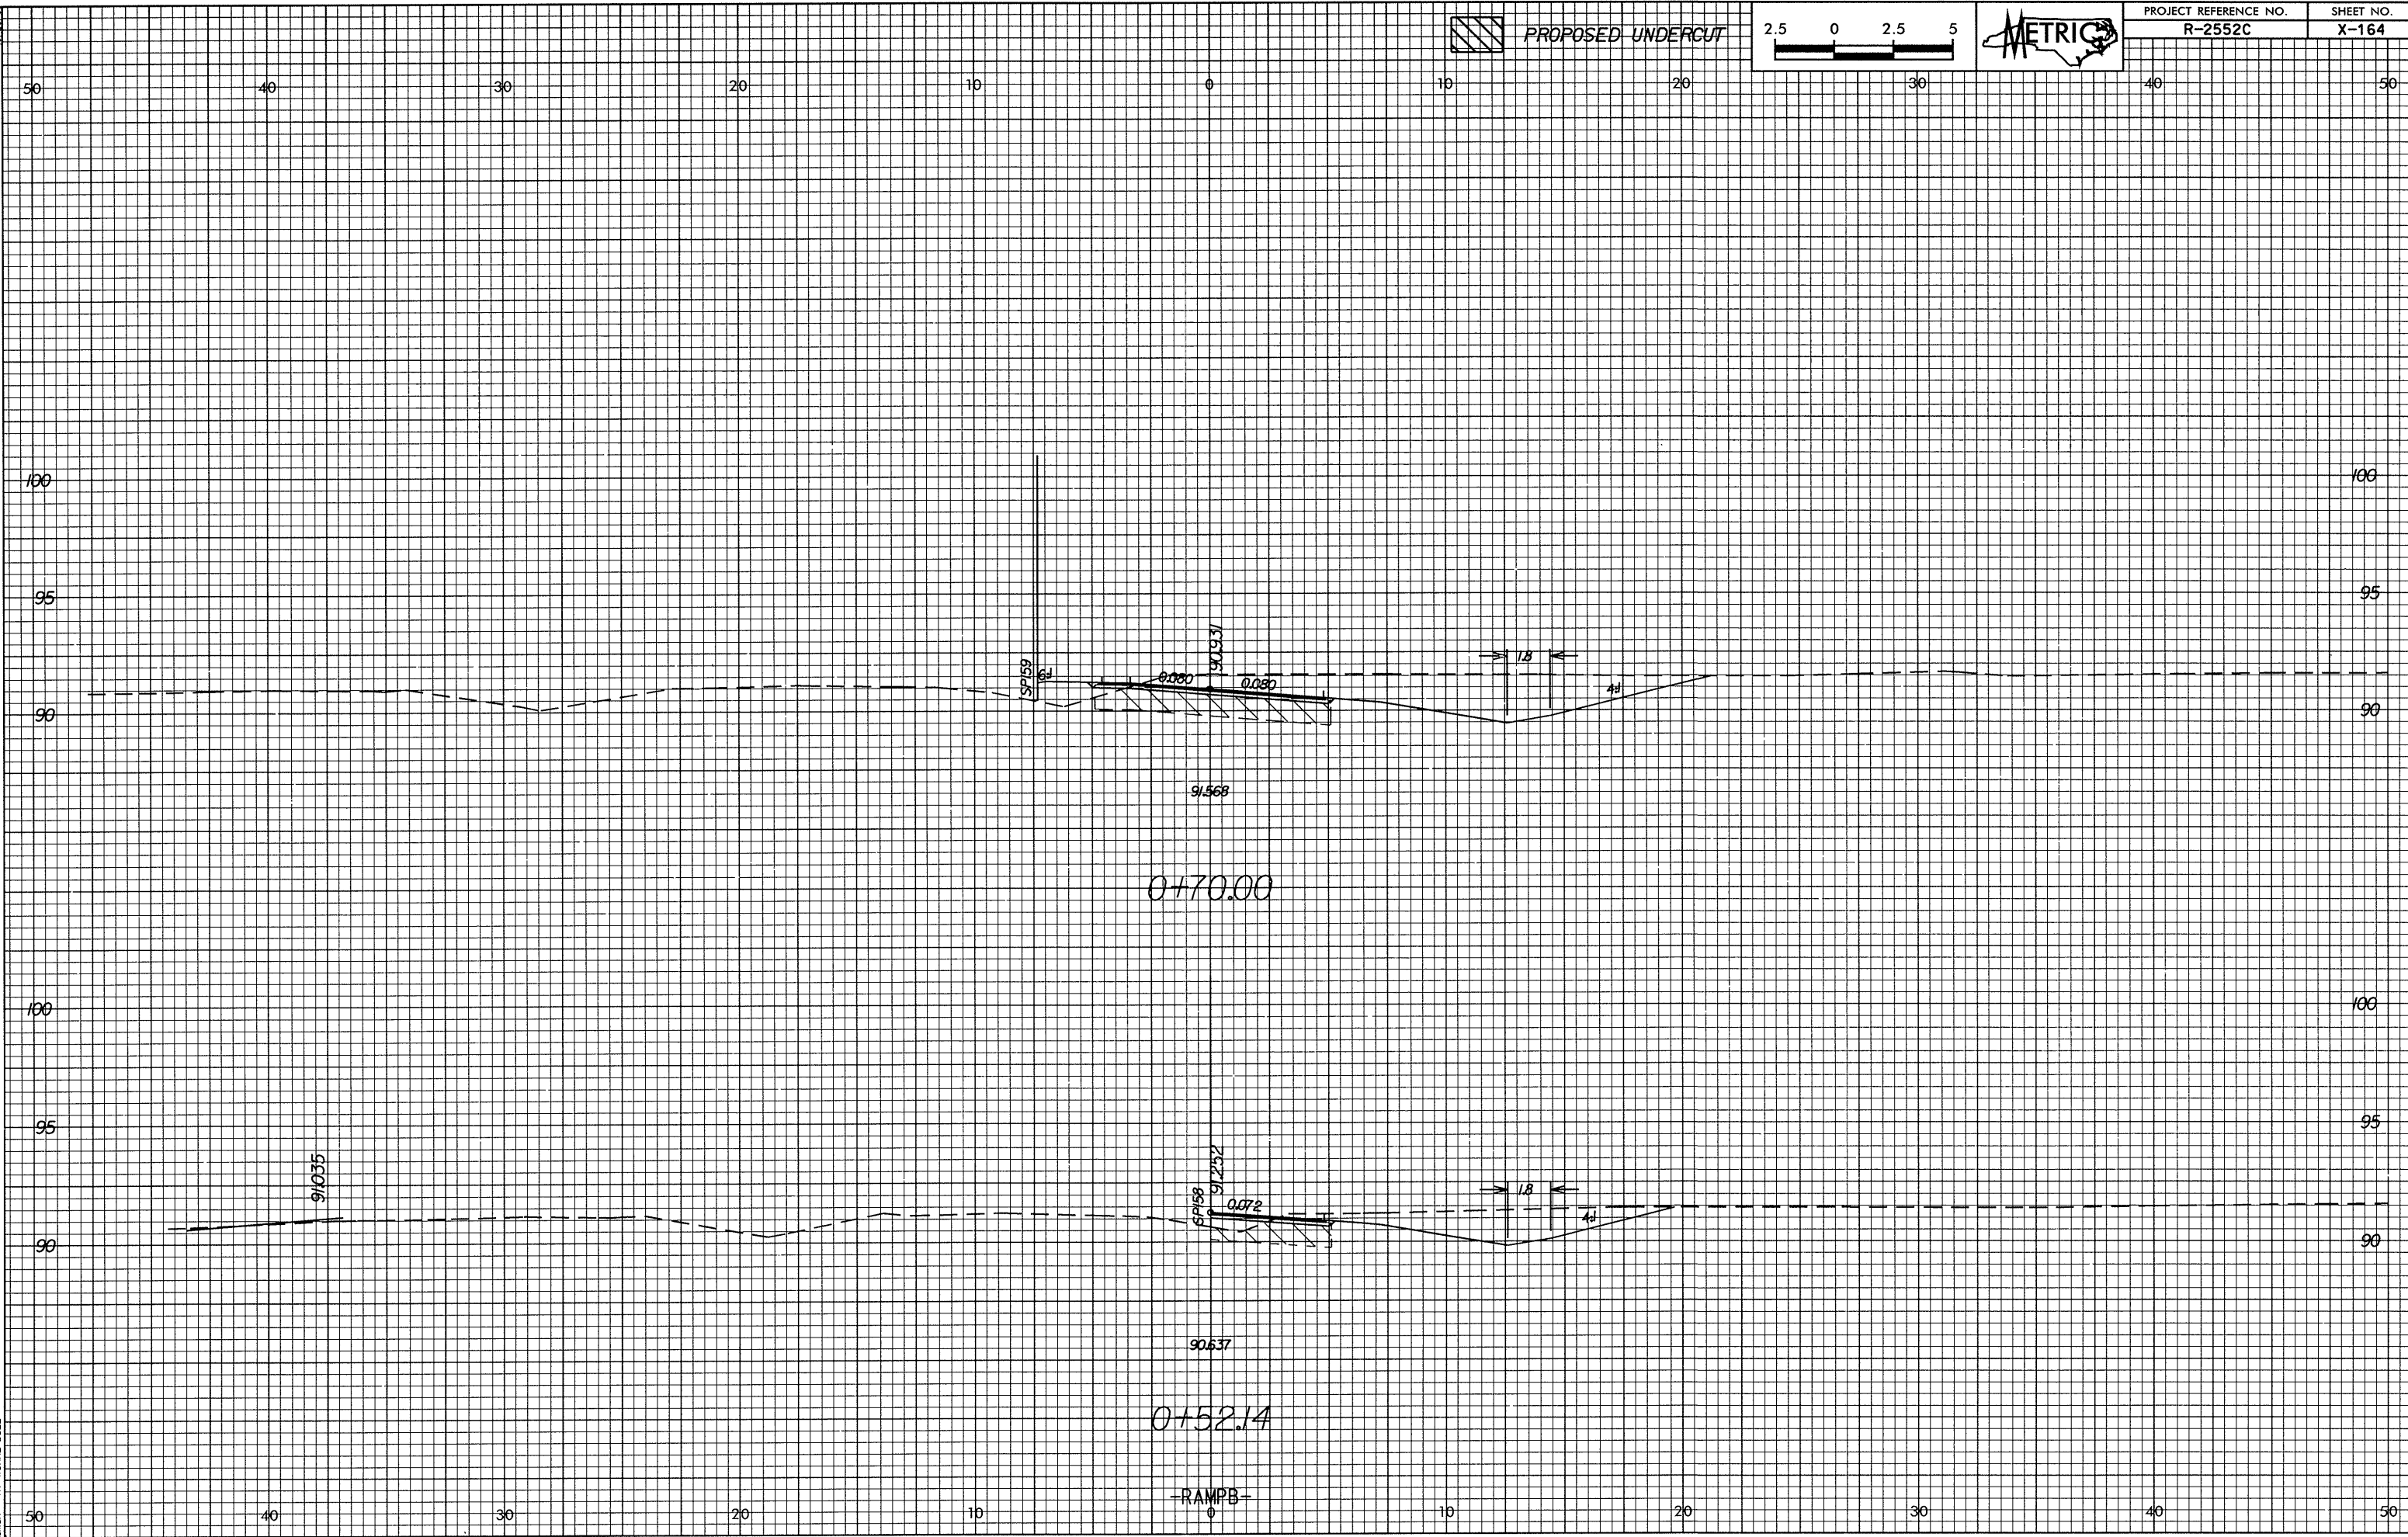

11/12/2010 10:30 AM  
11/12/2010 10:30 AM  
11/12/2010 10:30 AM  
11/12/2010 10:30 AM