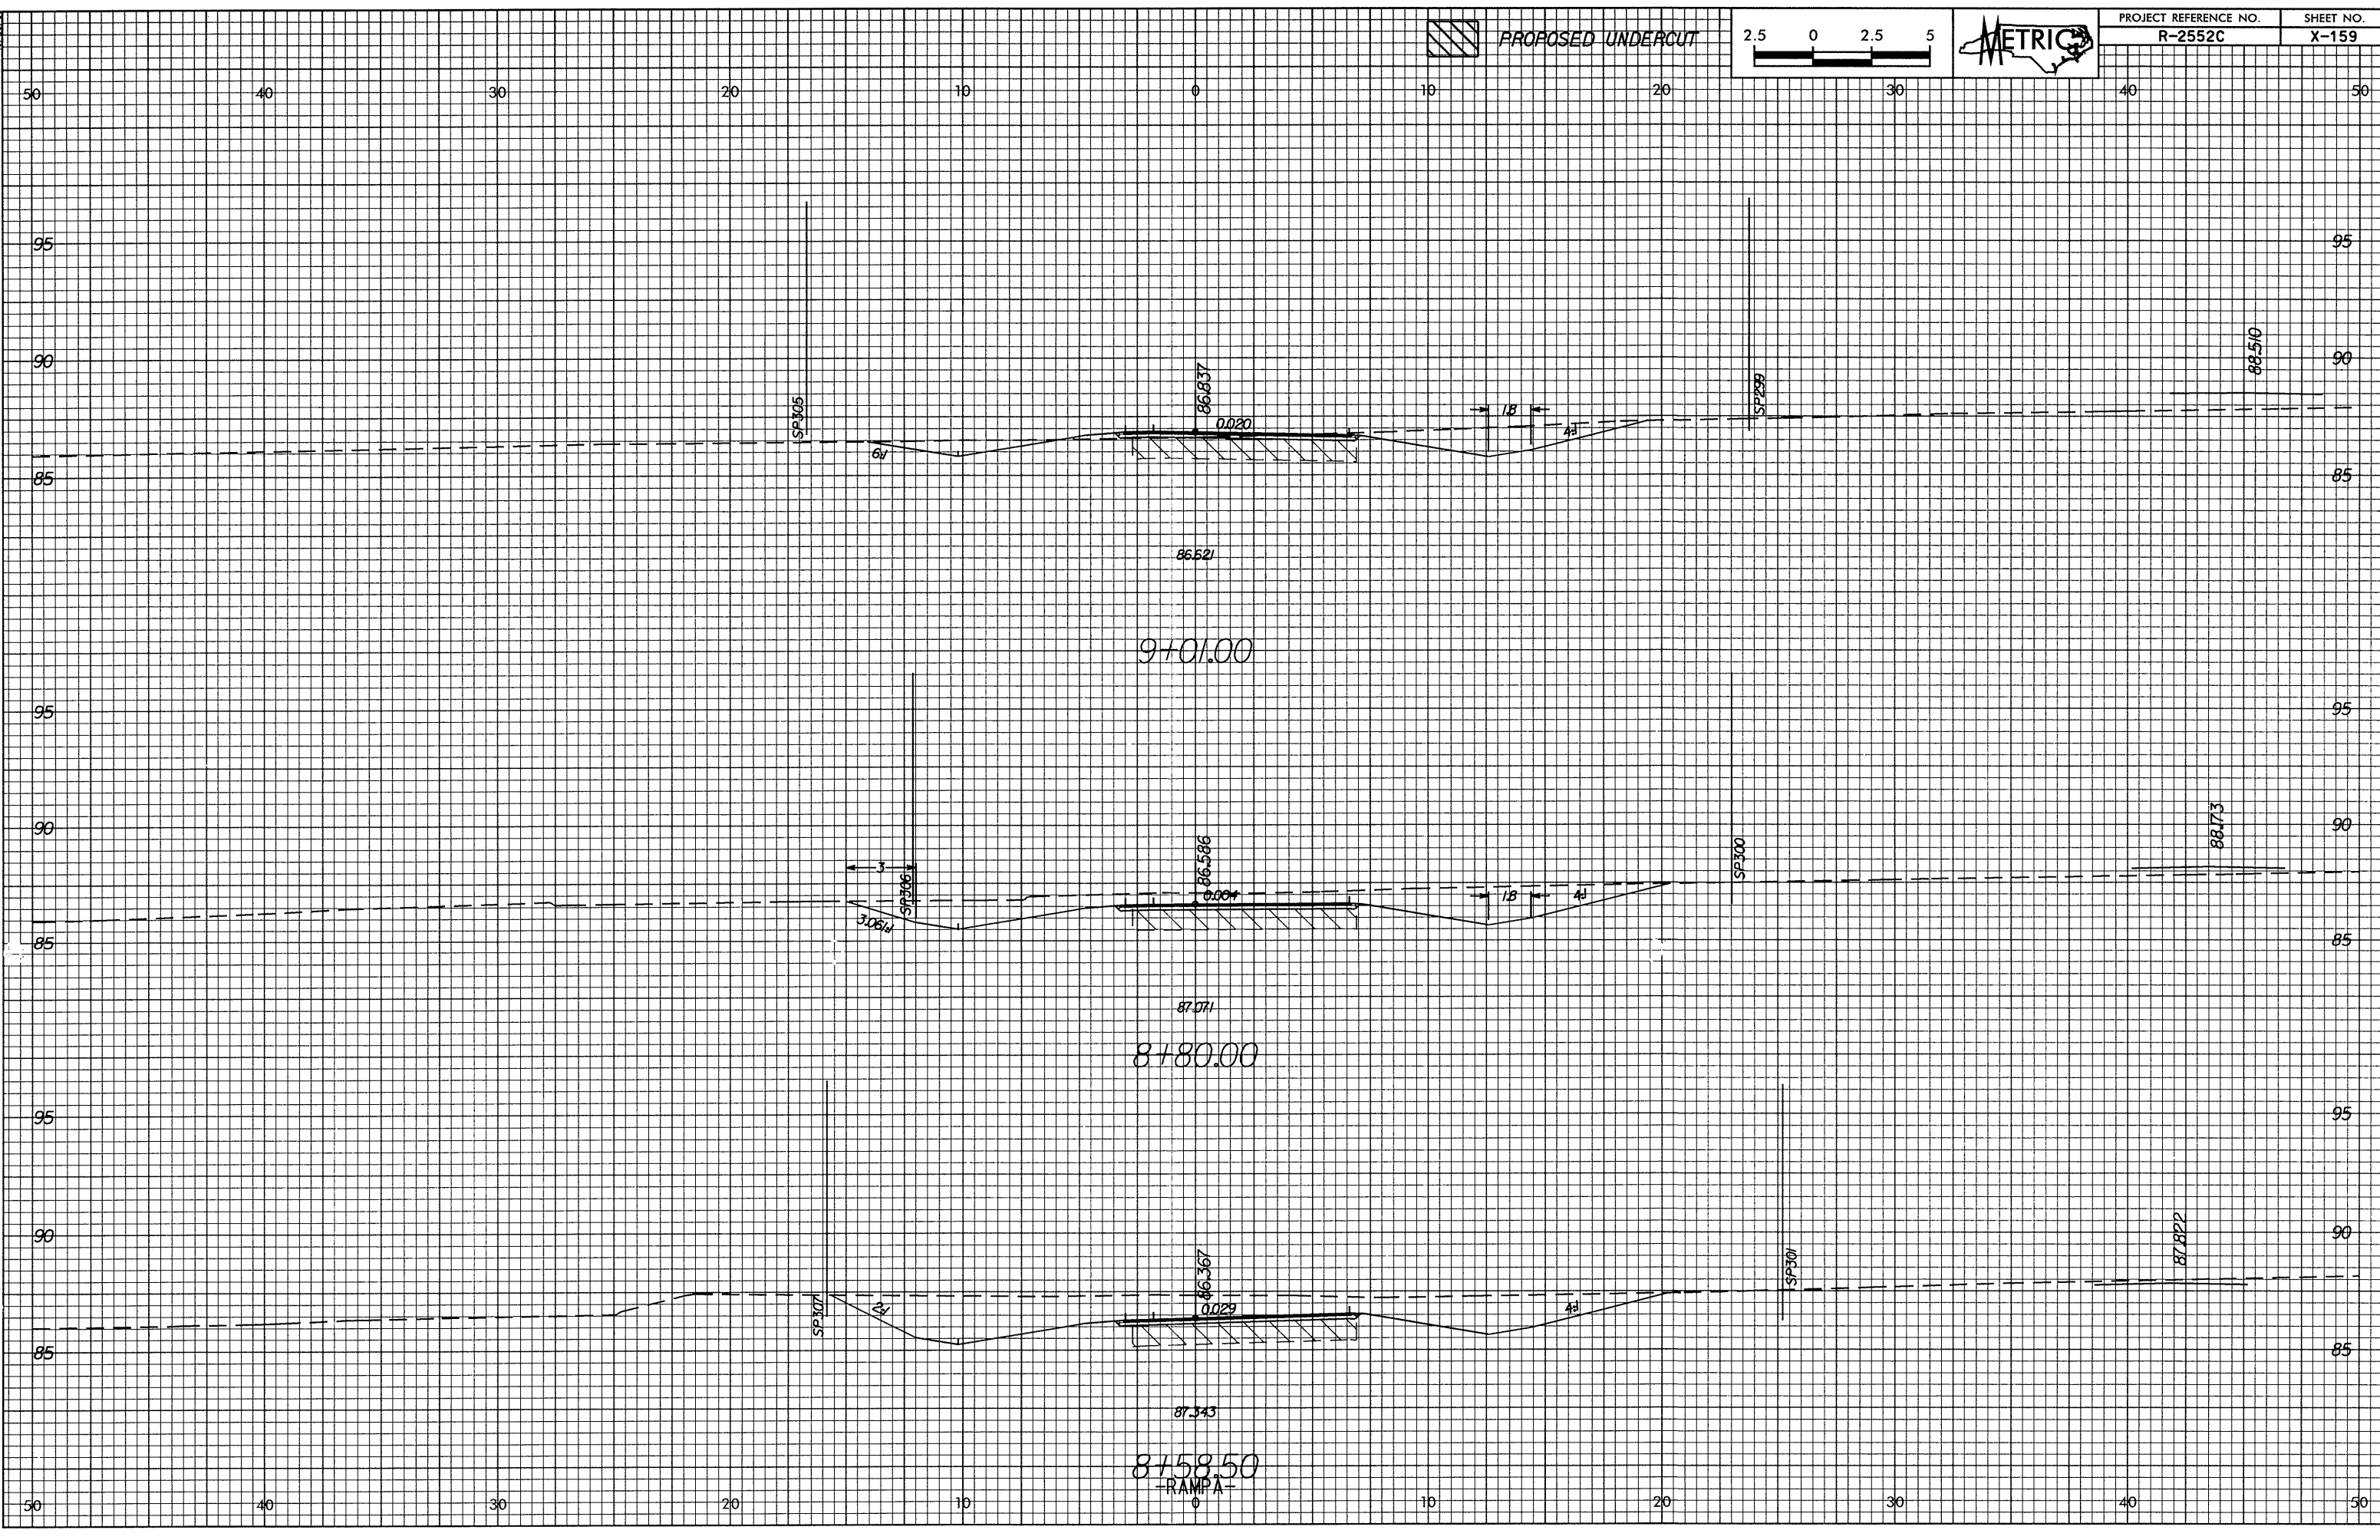

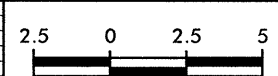


0.26/29
UN 12/10/08 10:00 AM
Ramp A Ramp A
11/12/08 10:00 AM



 PROPOSED UNDERCUT



PROJECT REFERENCE NO. R-2552C
SHEET NO. X-159

86+01.00

87+80.00

87+58.50
-RAMP A-