



10/25/2018

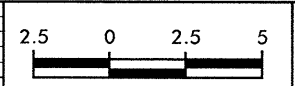

PROJECT REFERENCE NO.  
R-2552C

SHEET NO.  
X-149

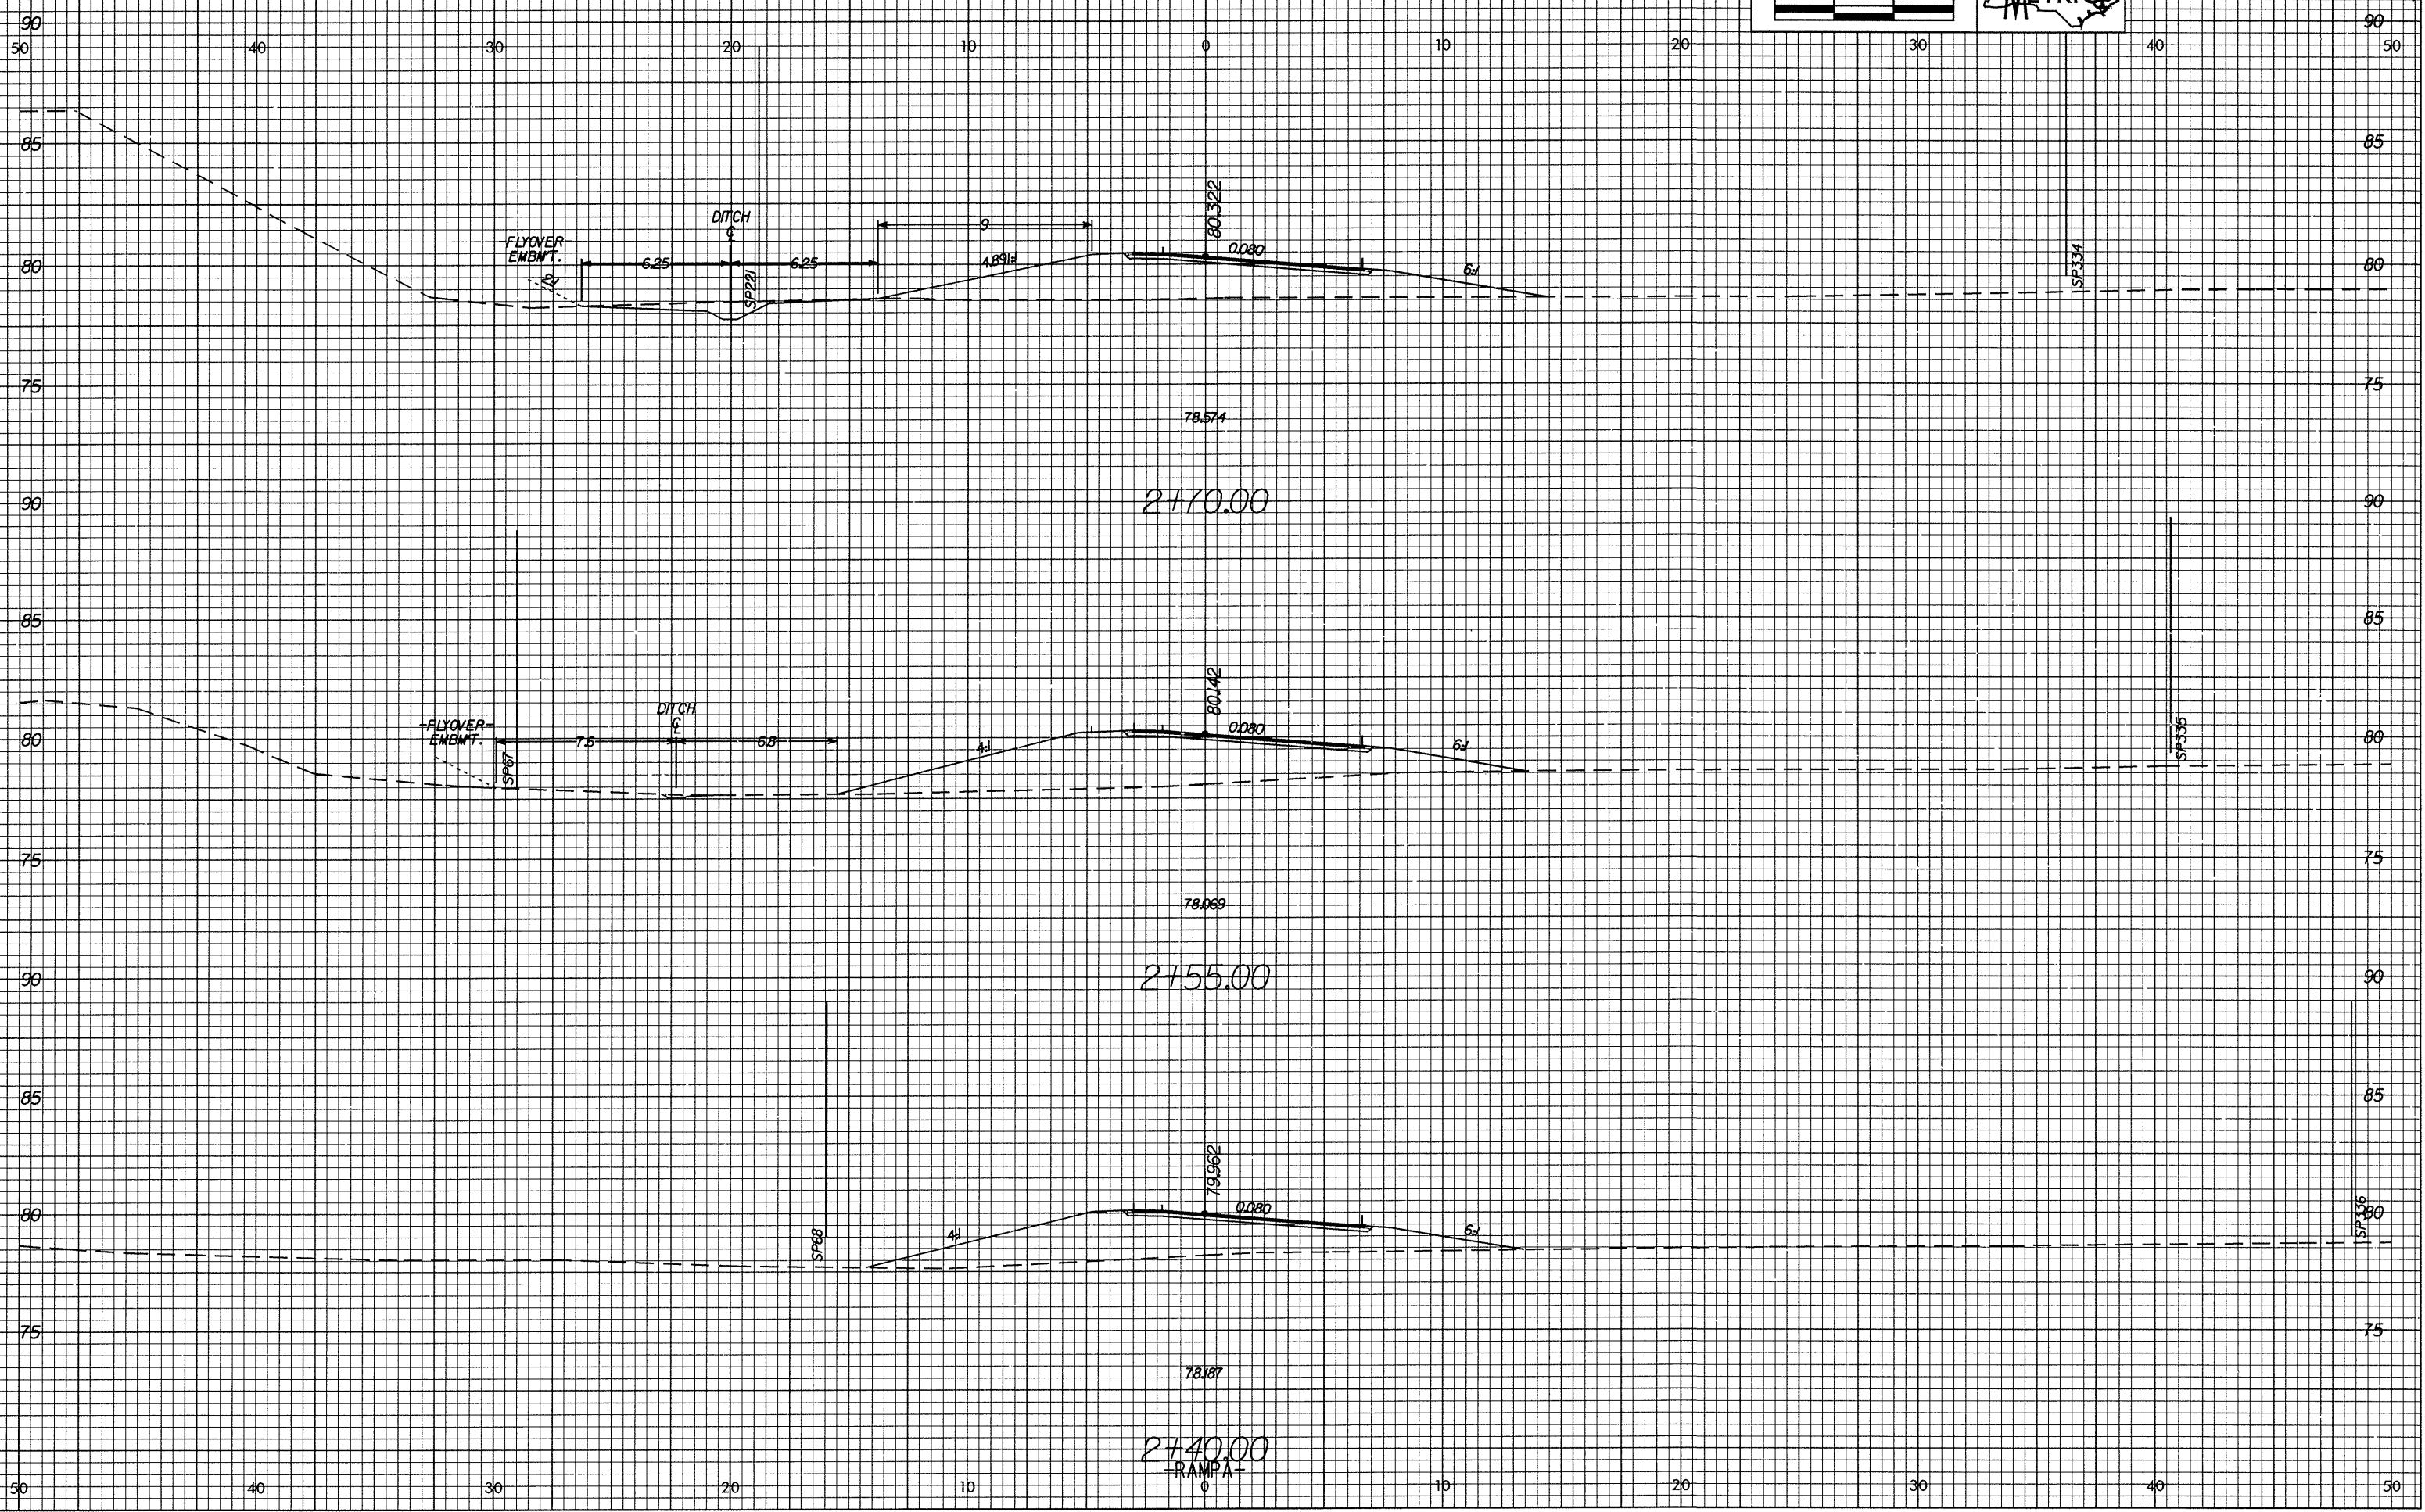

11/13/2018 10:58:11 AM C:\Users\bb51\OneDrive\Documents\Projects\R-2552C\R-2552C-X-149.dwg  
 bb51\user