
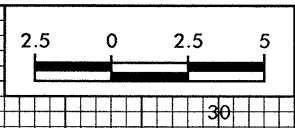


10/26/08
13+70.000
13+45.000
FLYOVER
bbs/ham

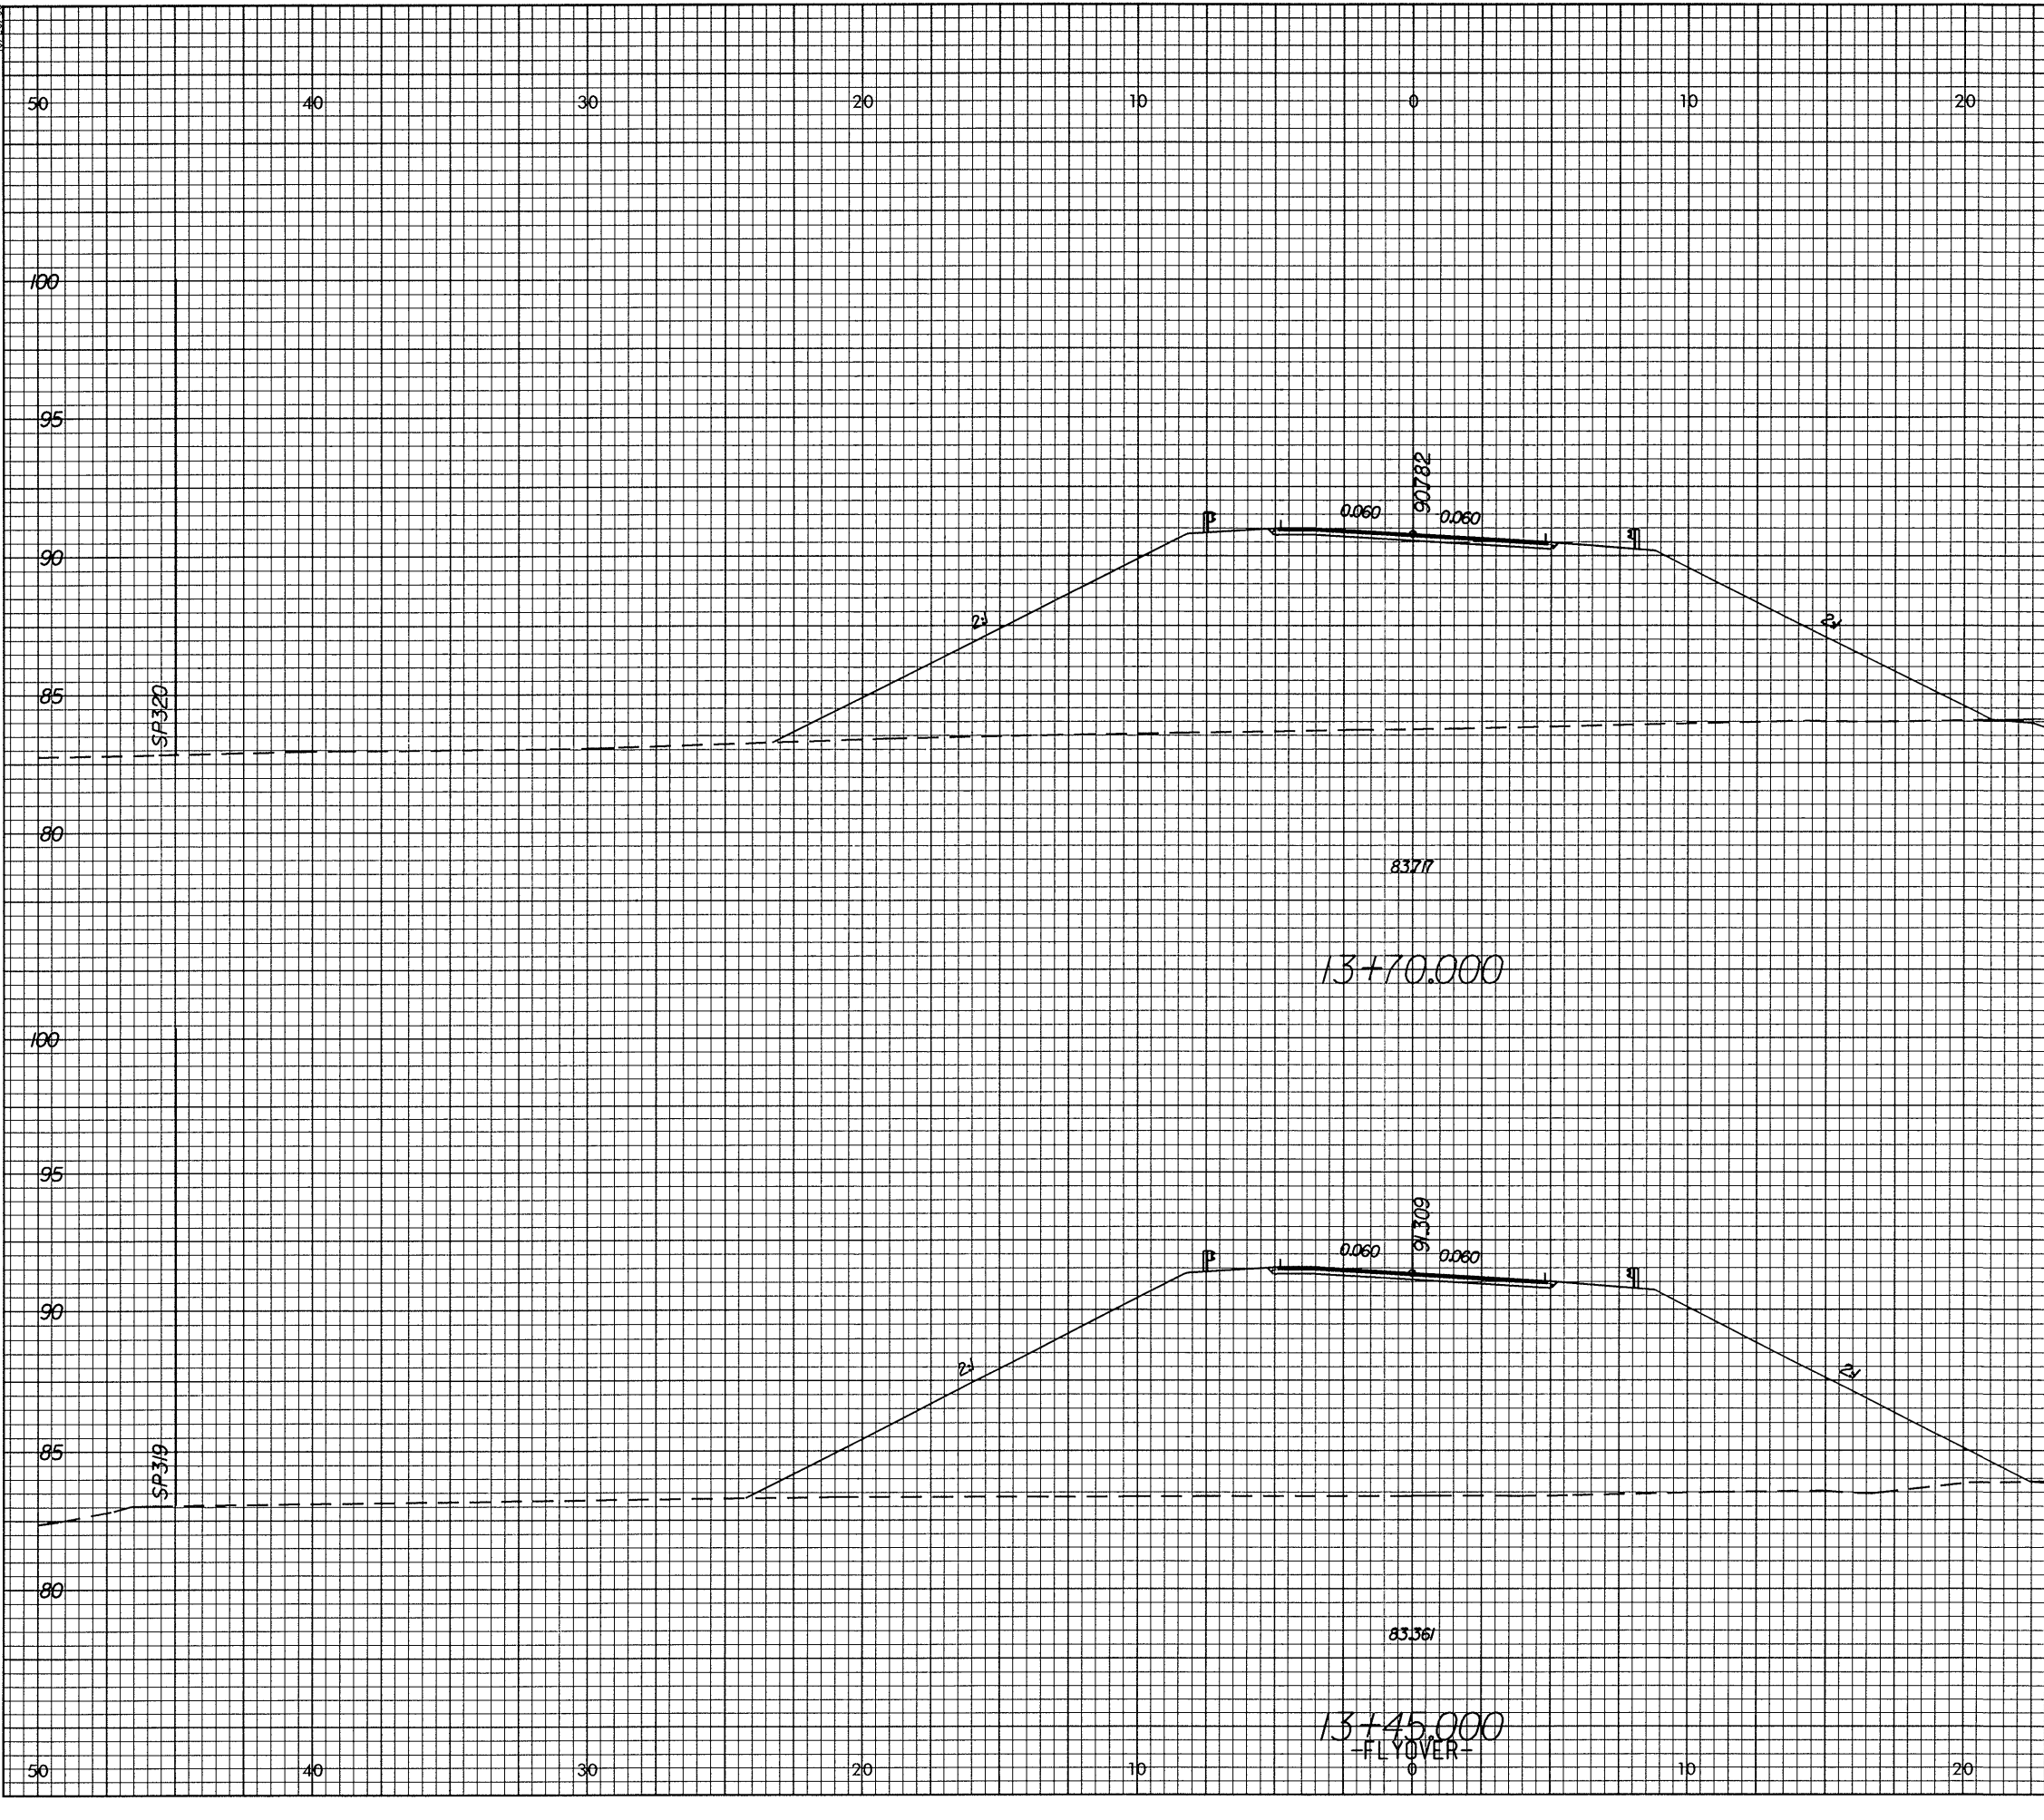

PROJECT REFERENCE NO.	SHEET NO.
R-2552C	X-142