
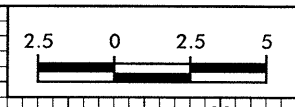


10/26/2011  
11+20.000  
11+00.000  
11+20.000  
11+00.000

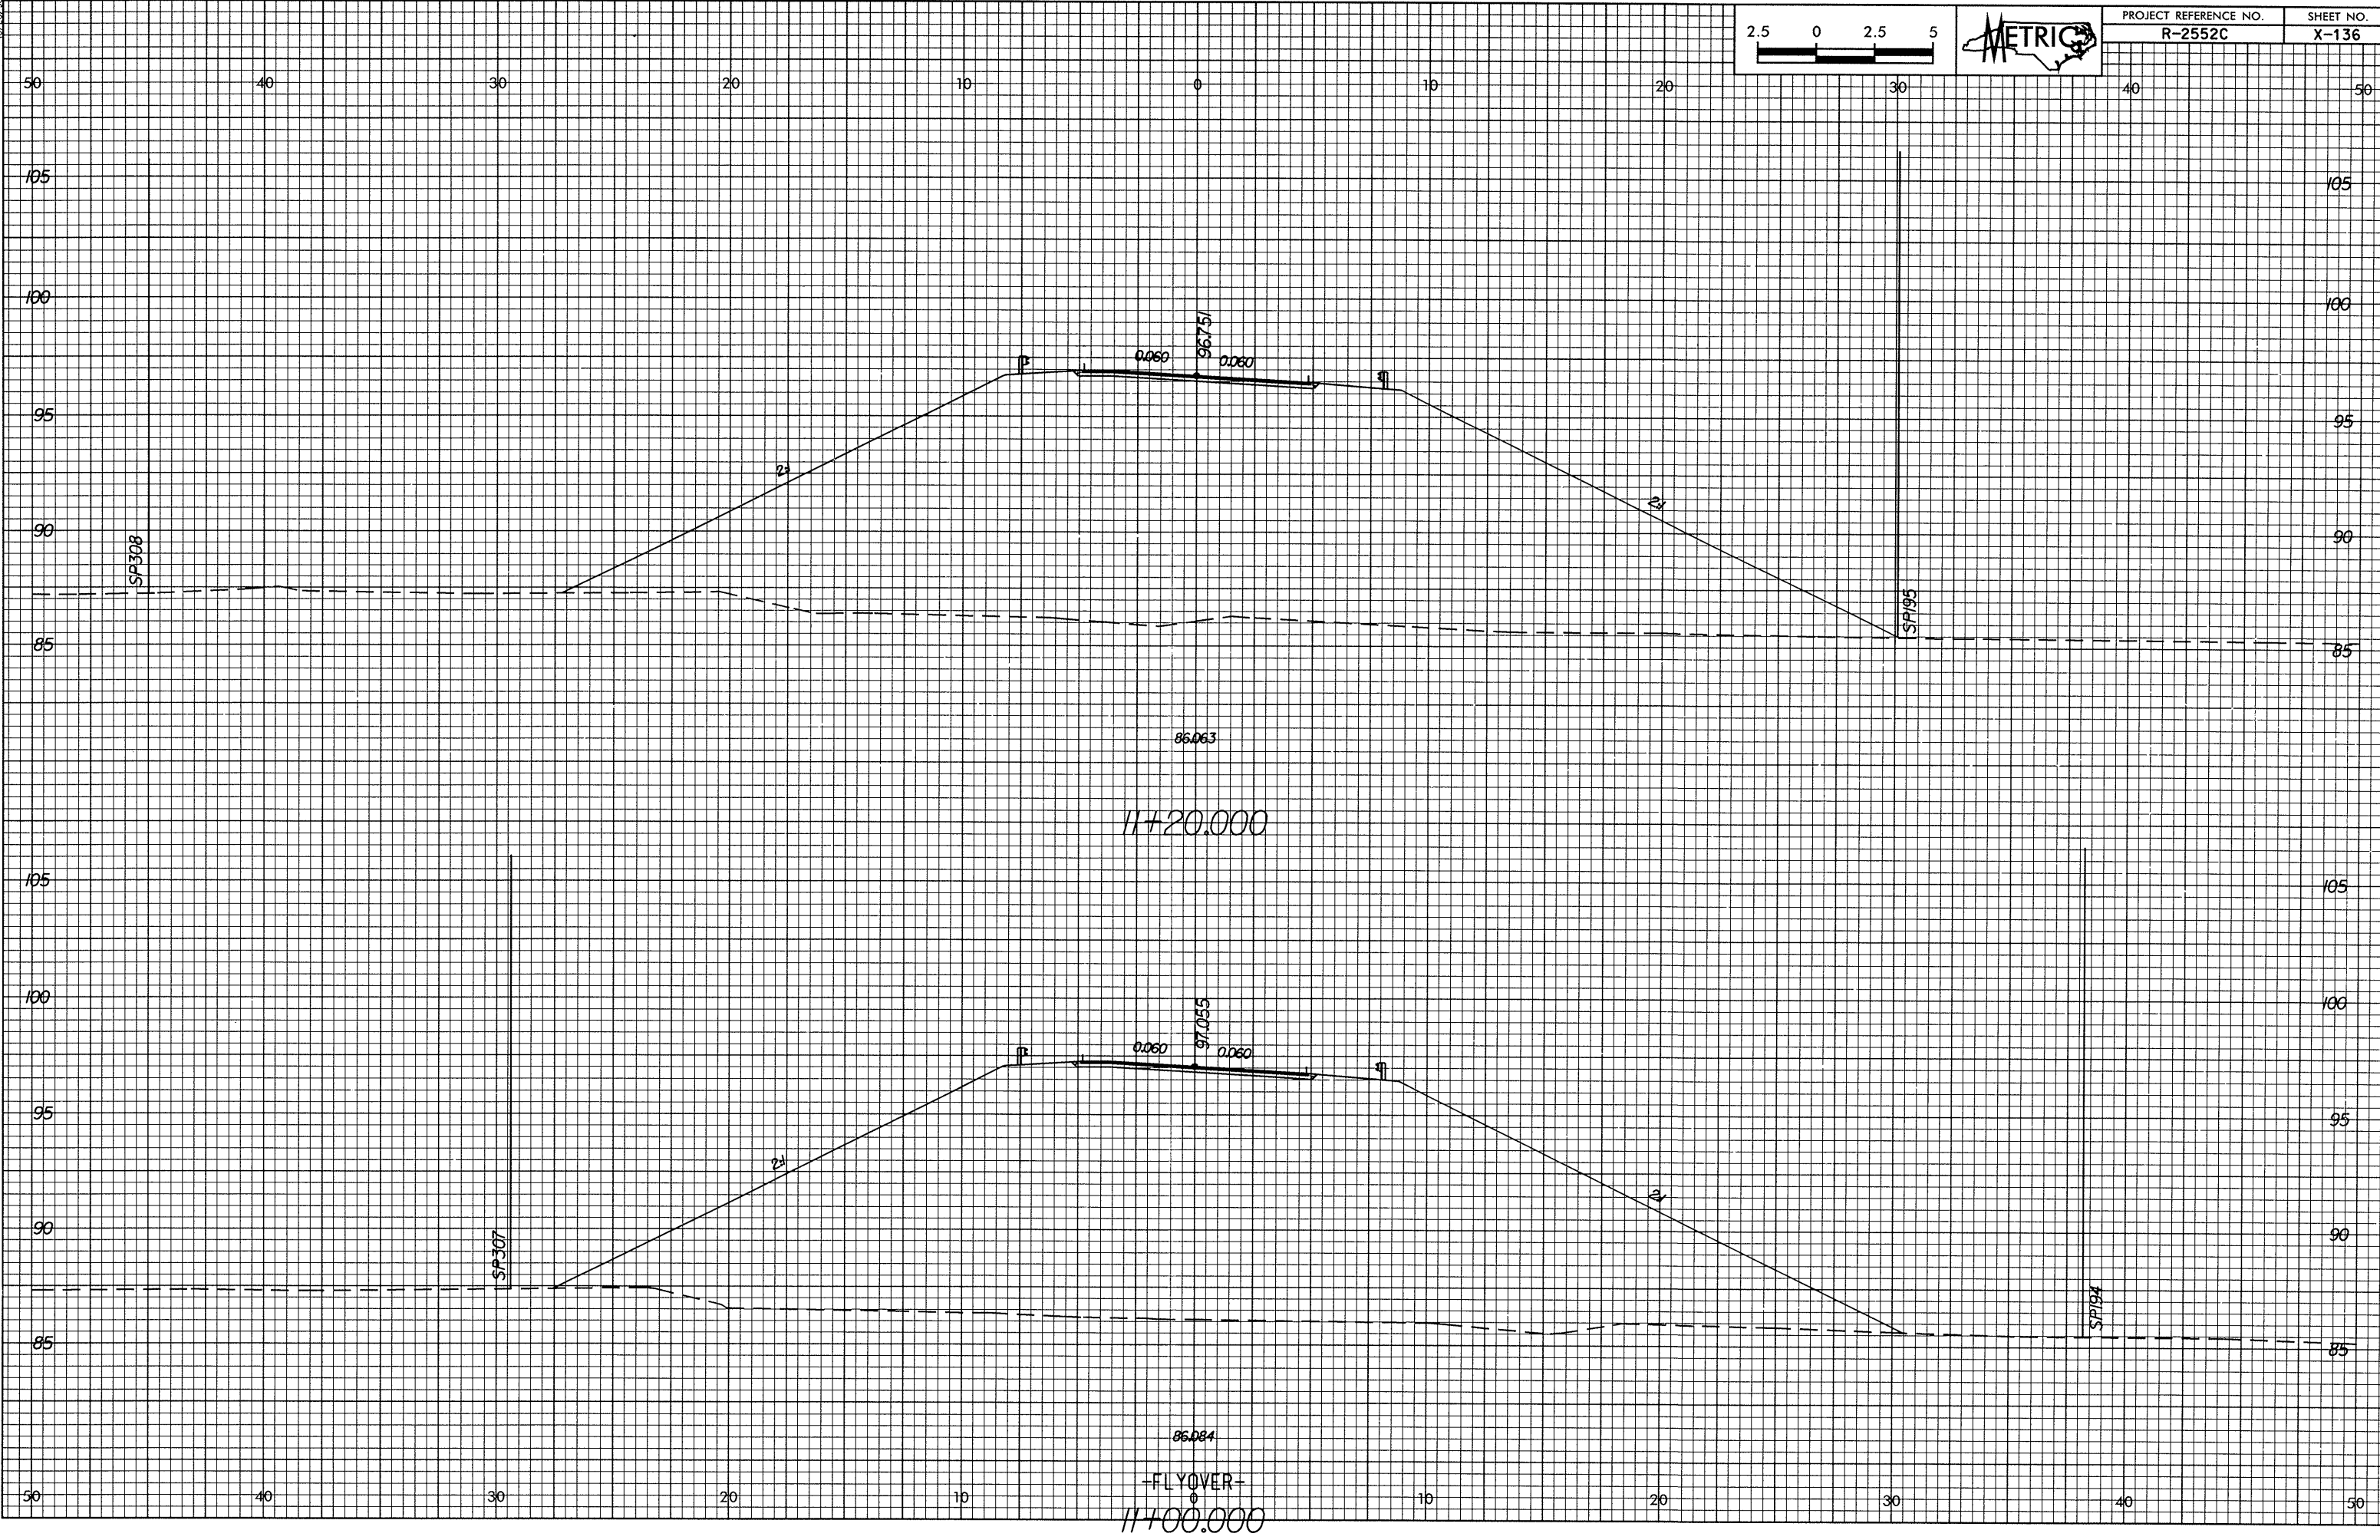

| PROJECT REFERENCE NO. | SHEET NO. |
|-----------------------|-----------|
| R-2552C               | X-136     |

11+20.000  
11+00.000  
11+20.000  
11+00.000

-FLYOVER-