
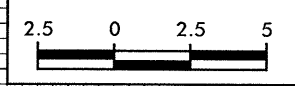


10/25/08
UNIVERSITY OF CALIFORNIA, BERKELEY
L. J. VOYER, FUGRO INC.
L. J. VOYER, FUGRO INC.

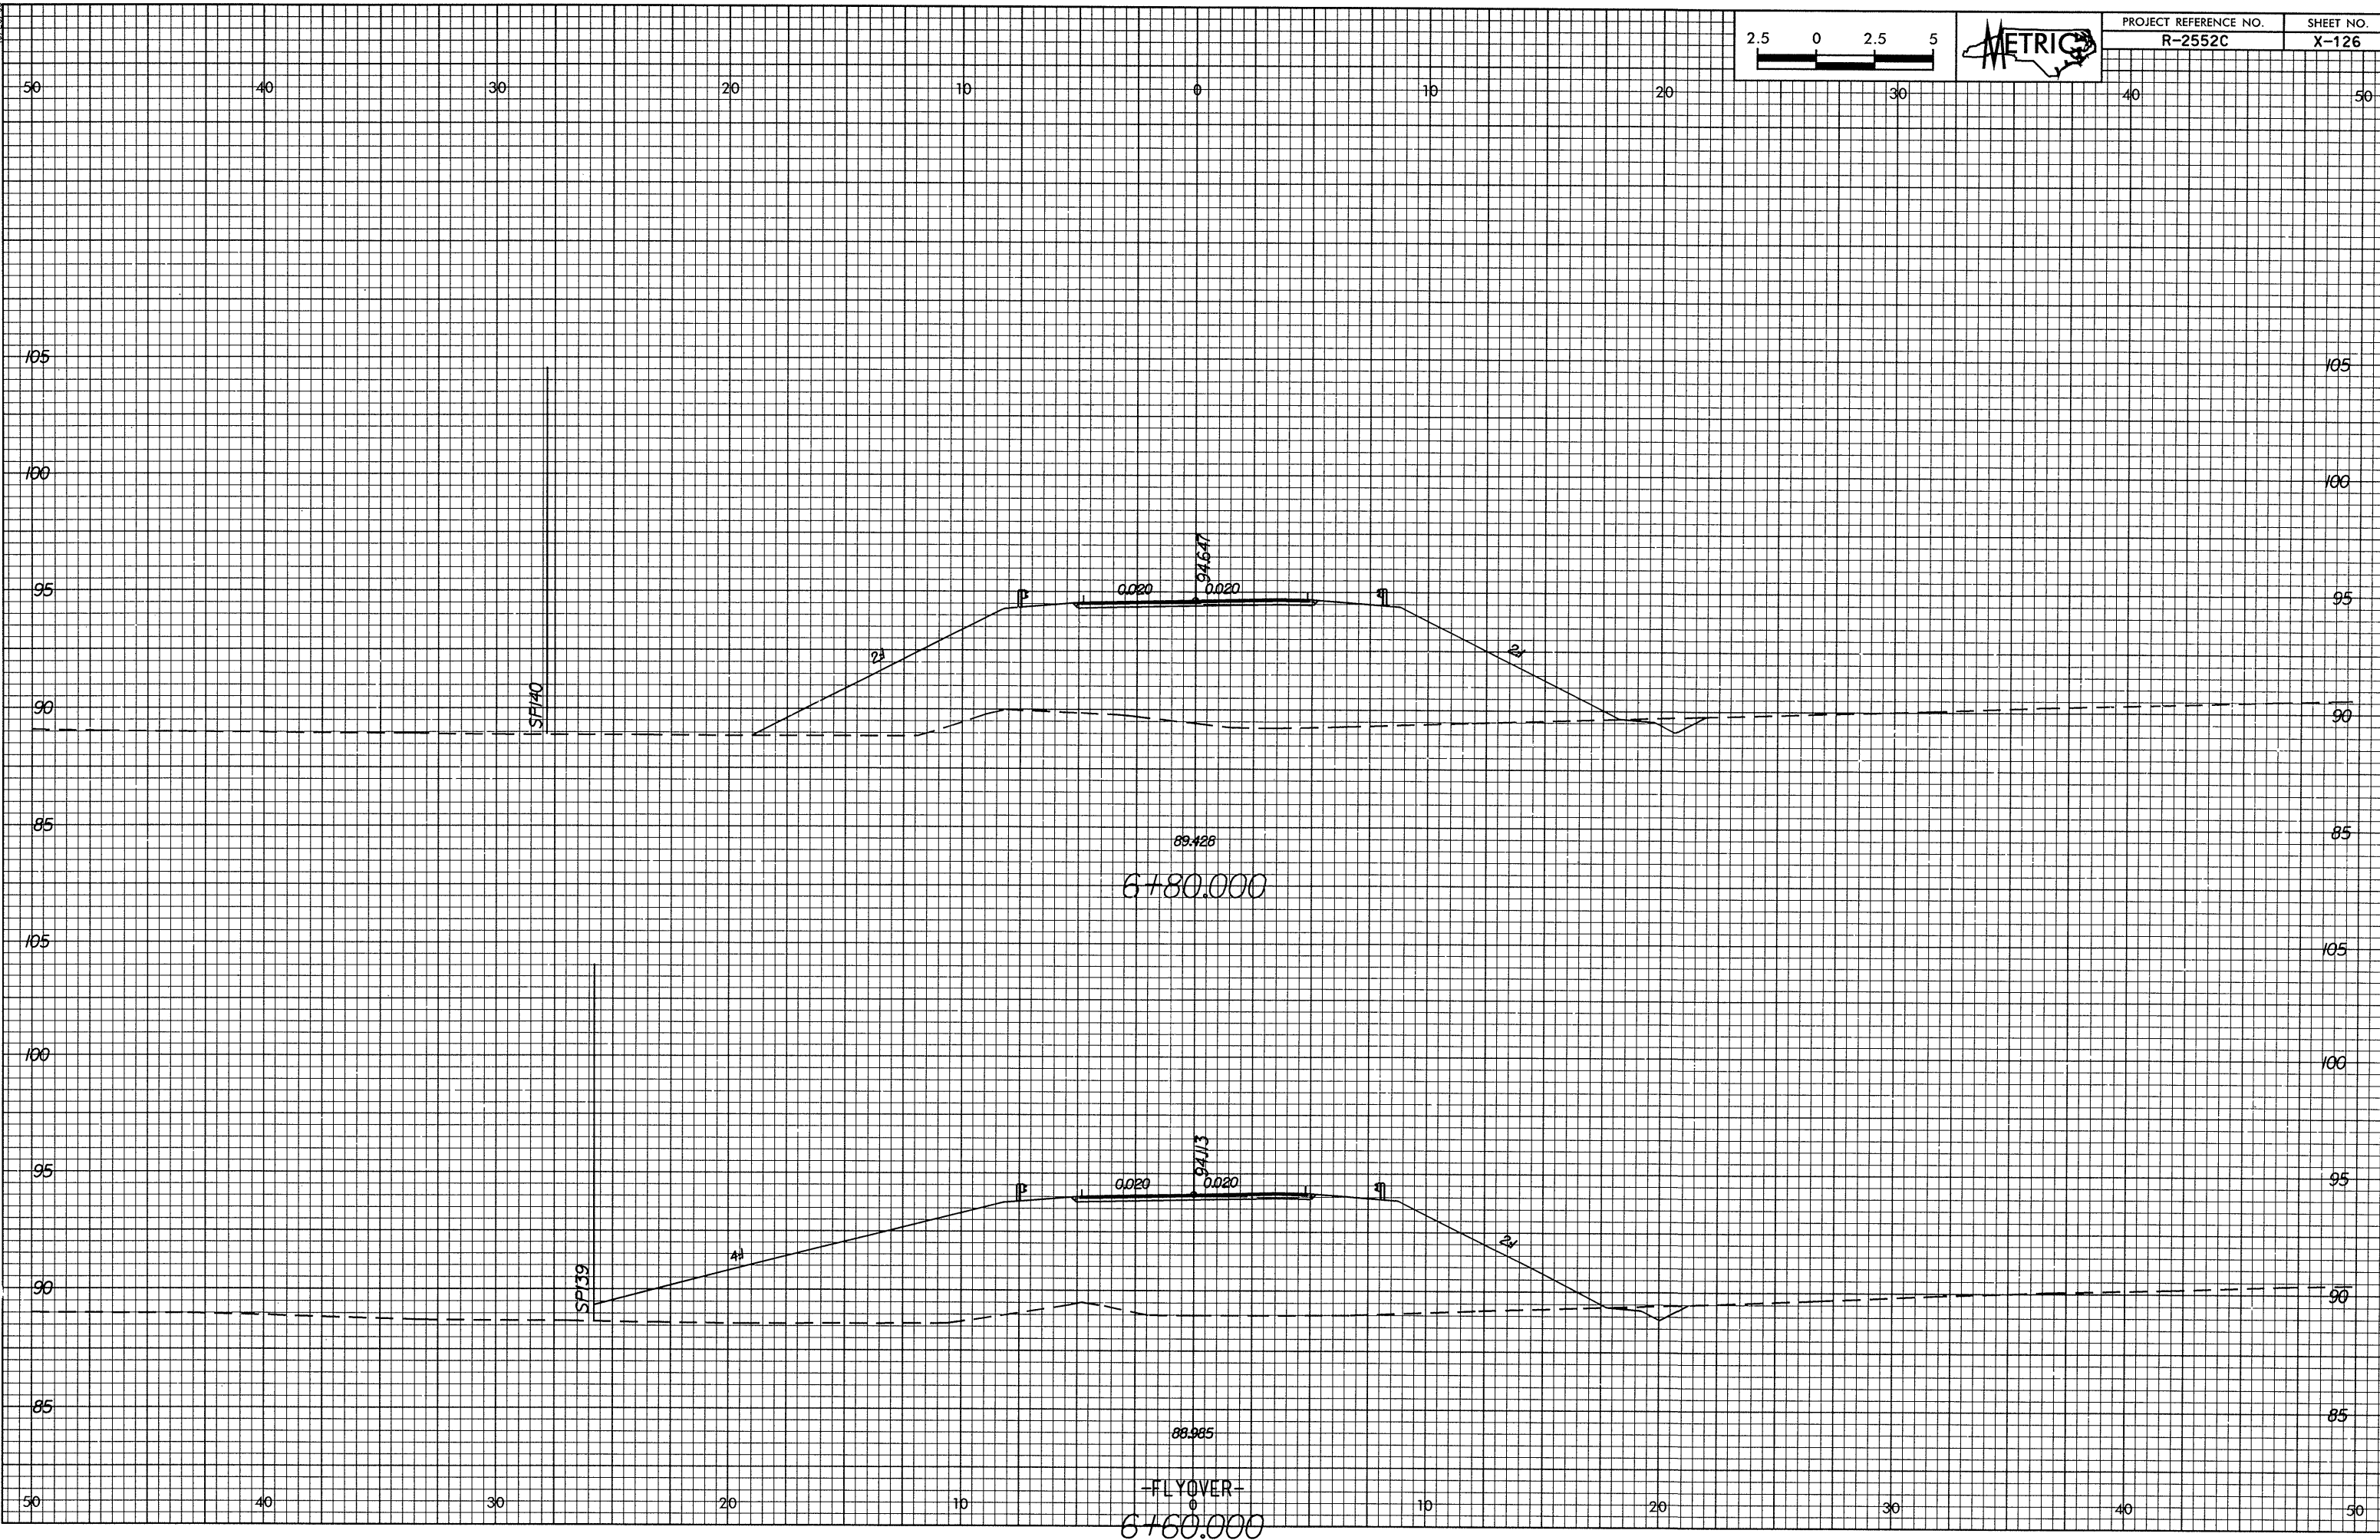

PROJECT REFERENCE NO.	SHEET NO.
R-2552C	X-126