
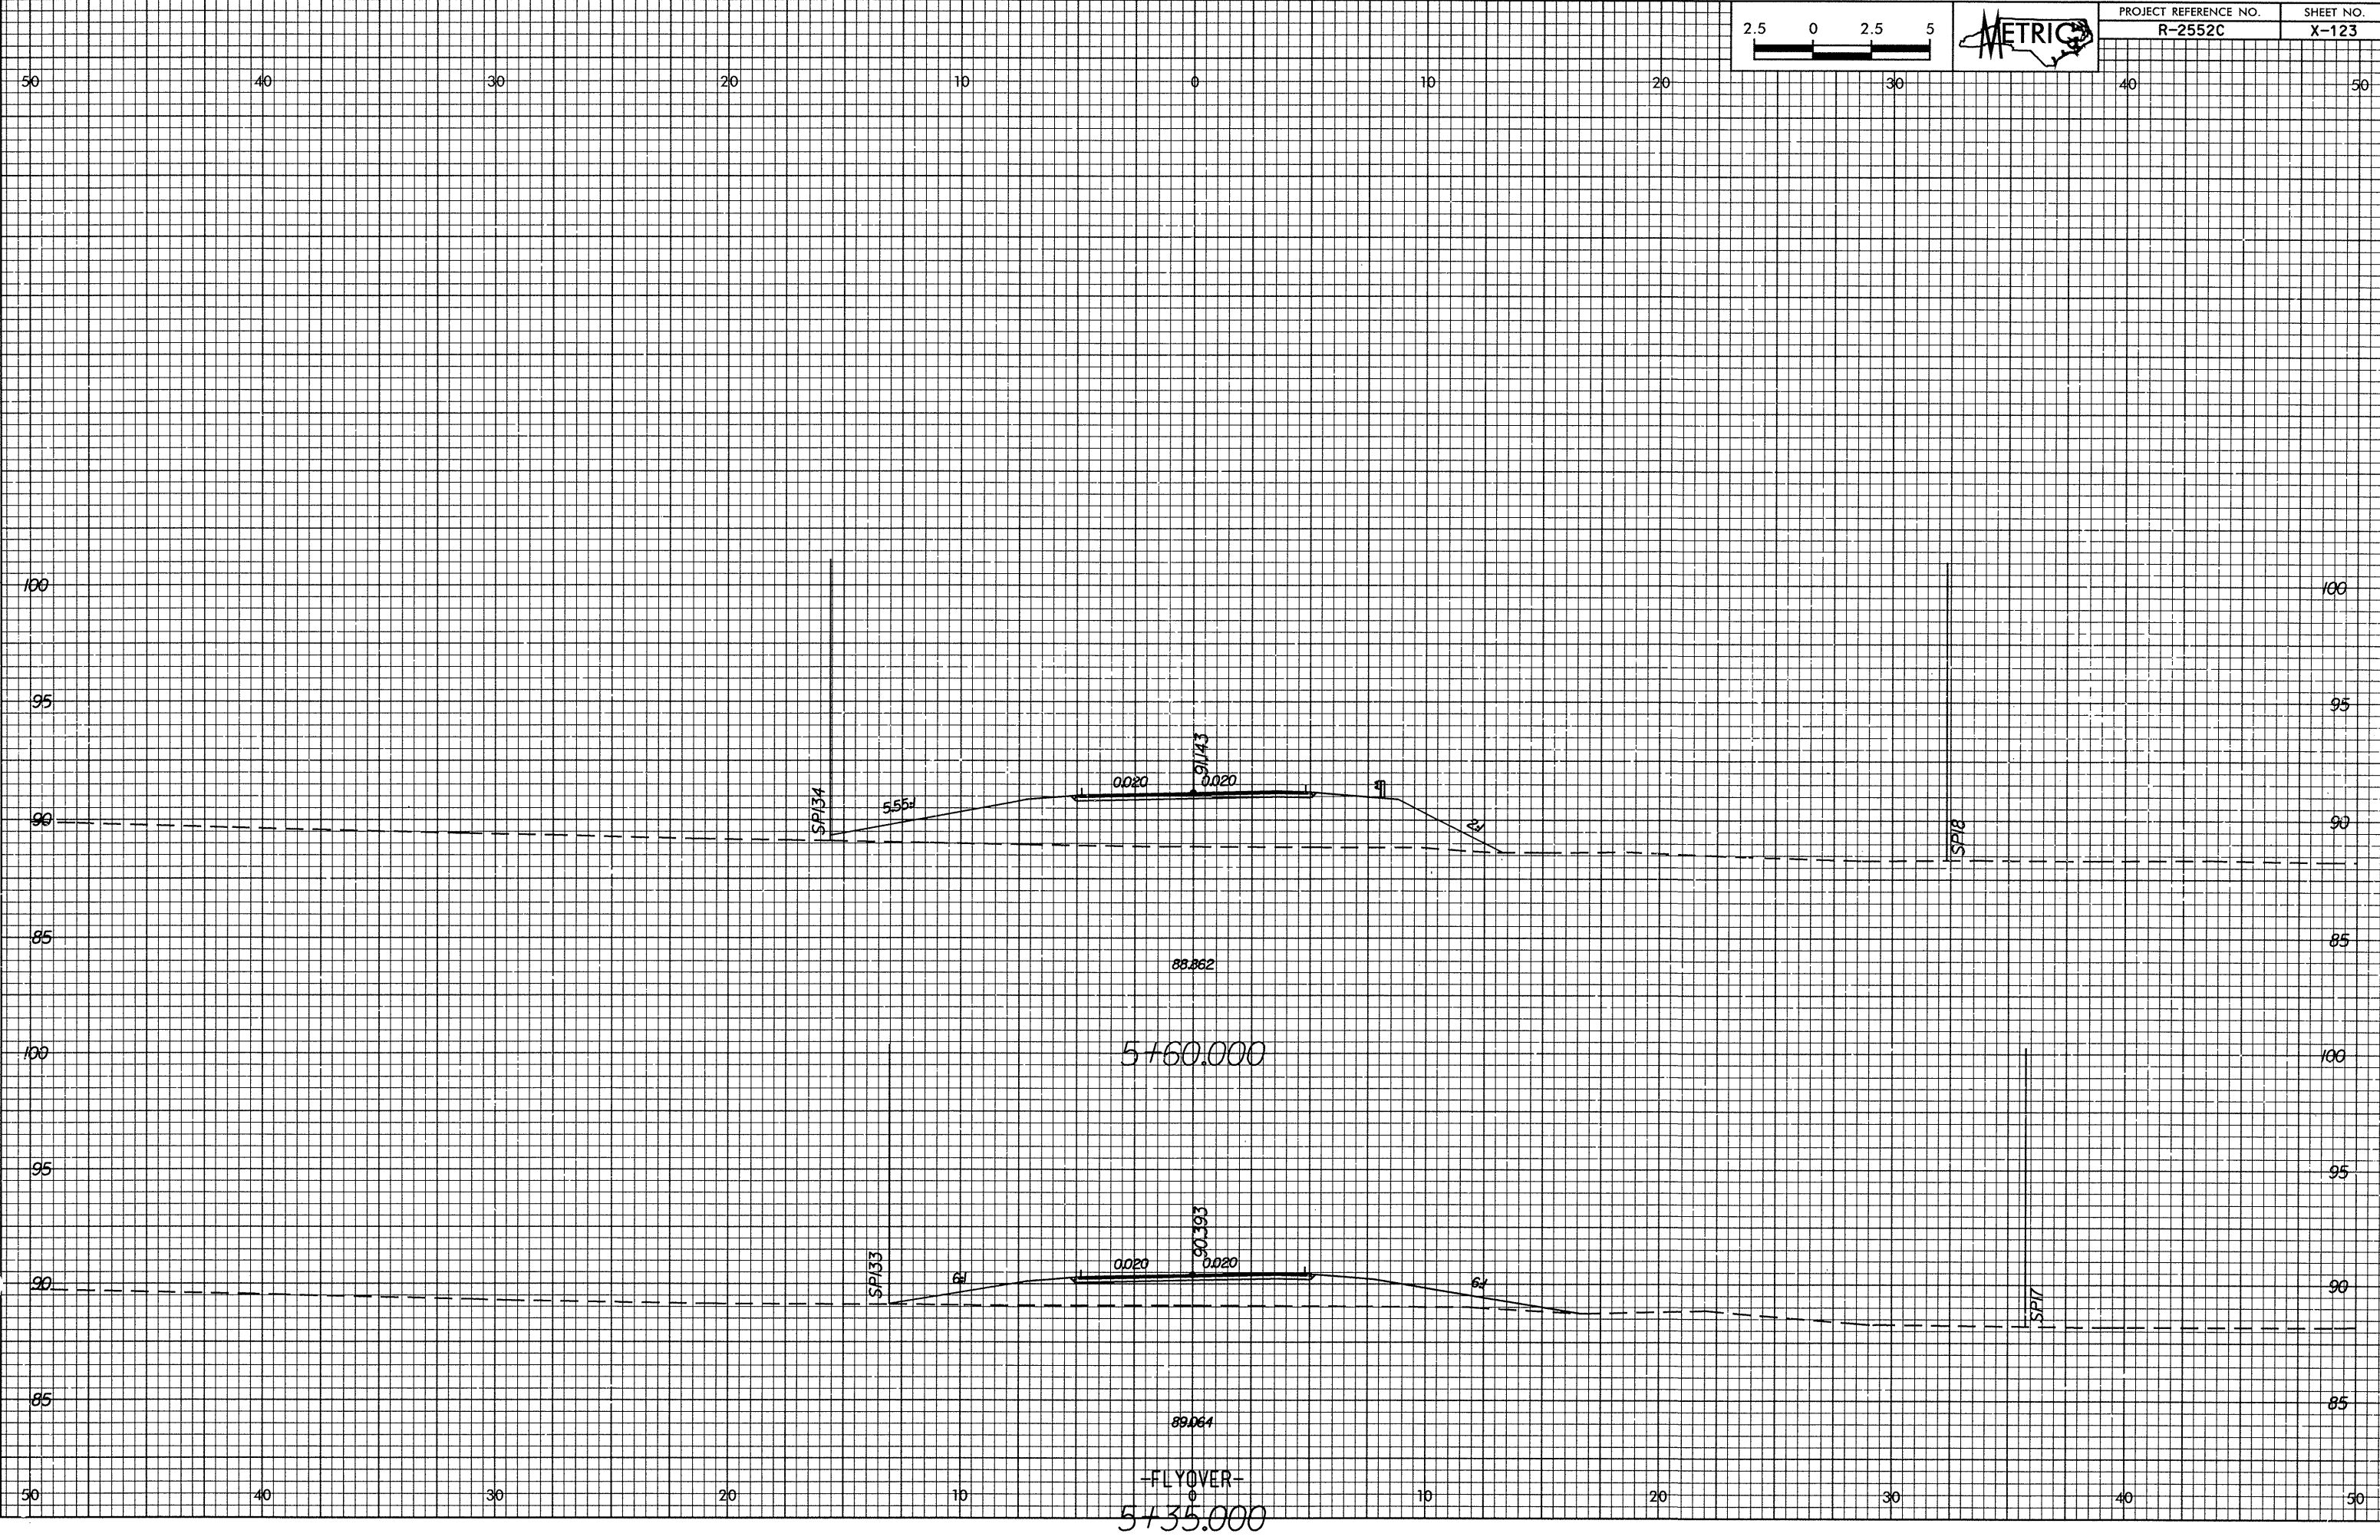


07/26/24  
C:\Users\jg\OneDrive\Documents\1318 - Flyover\1318 - Flyover\Flyover.dwg

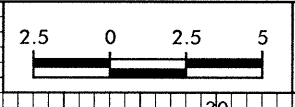

-FLYOVER-  
5+35.000