



12:49:38 10/26/08  
boollman\_01\_102608.dwg

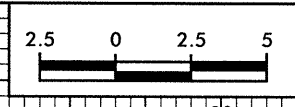

PROJECT REFERENCE NO.	SHEET NO.
R-2552C	X-101

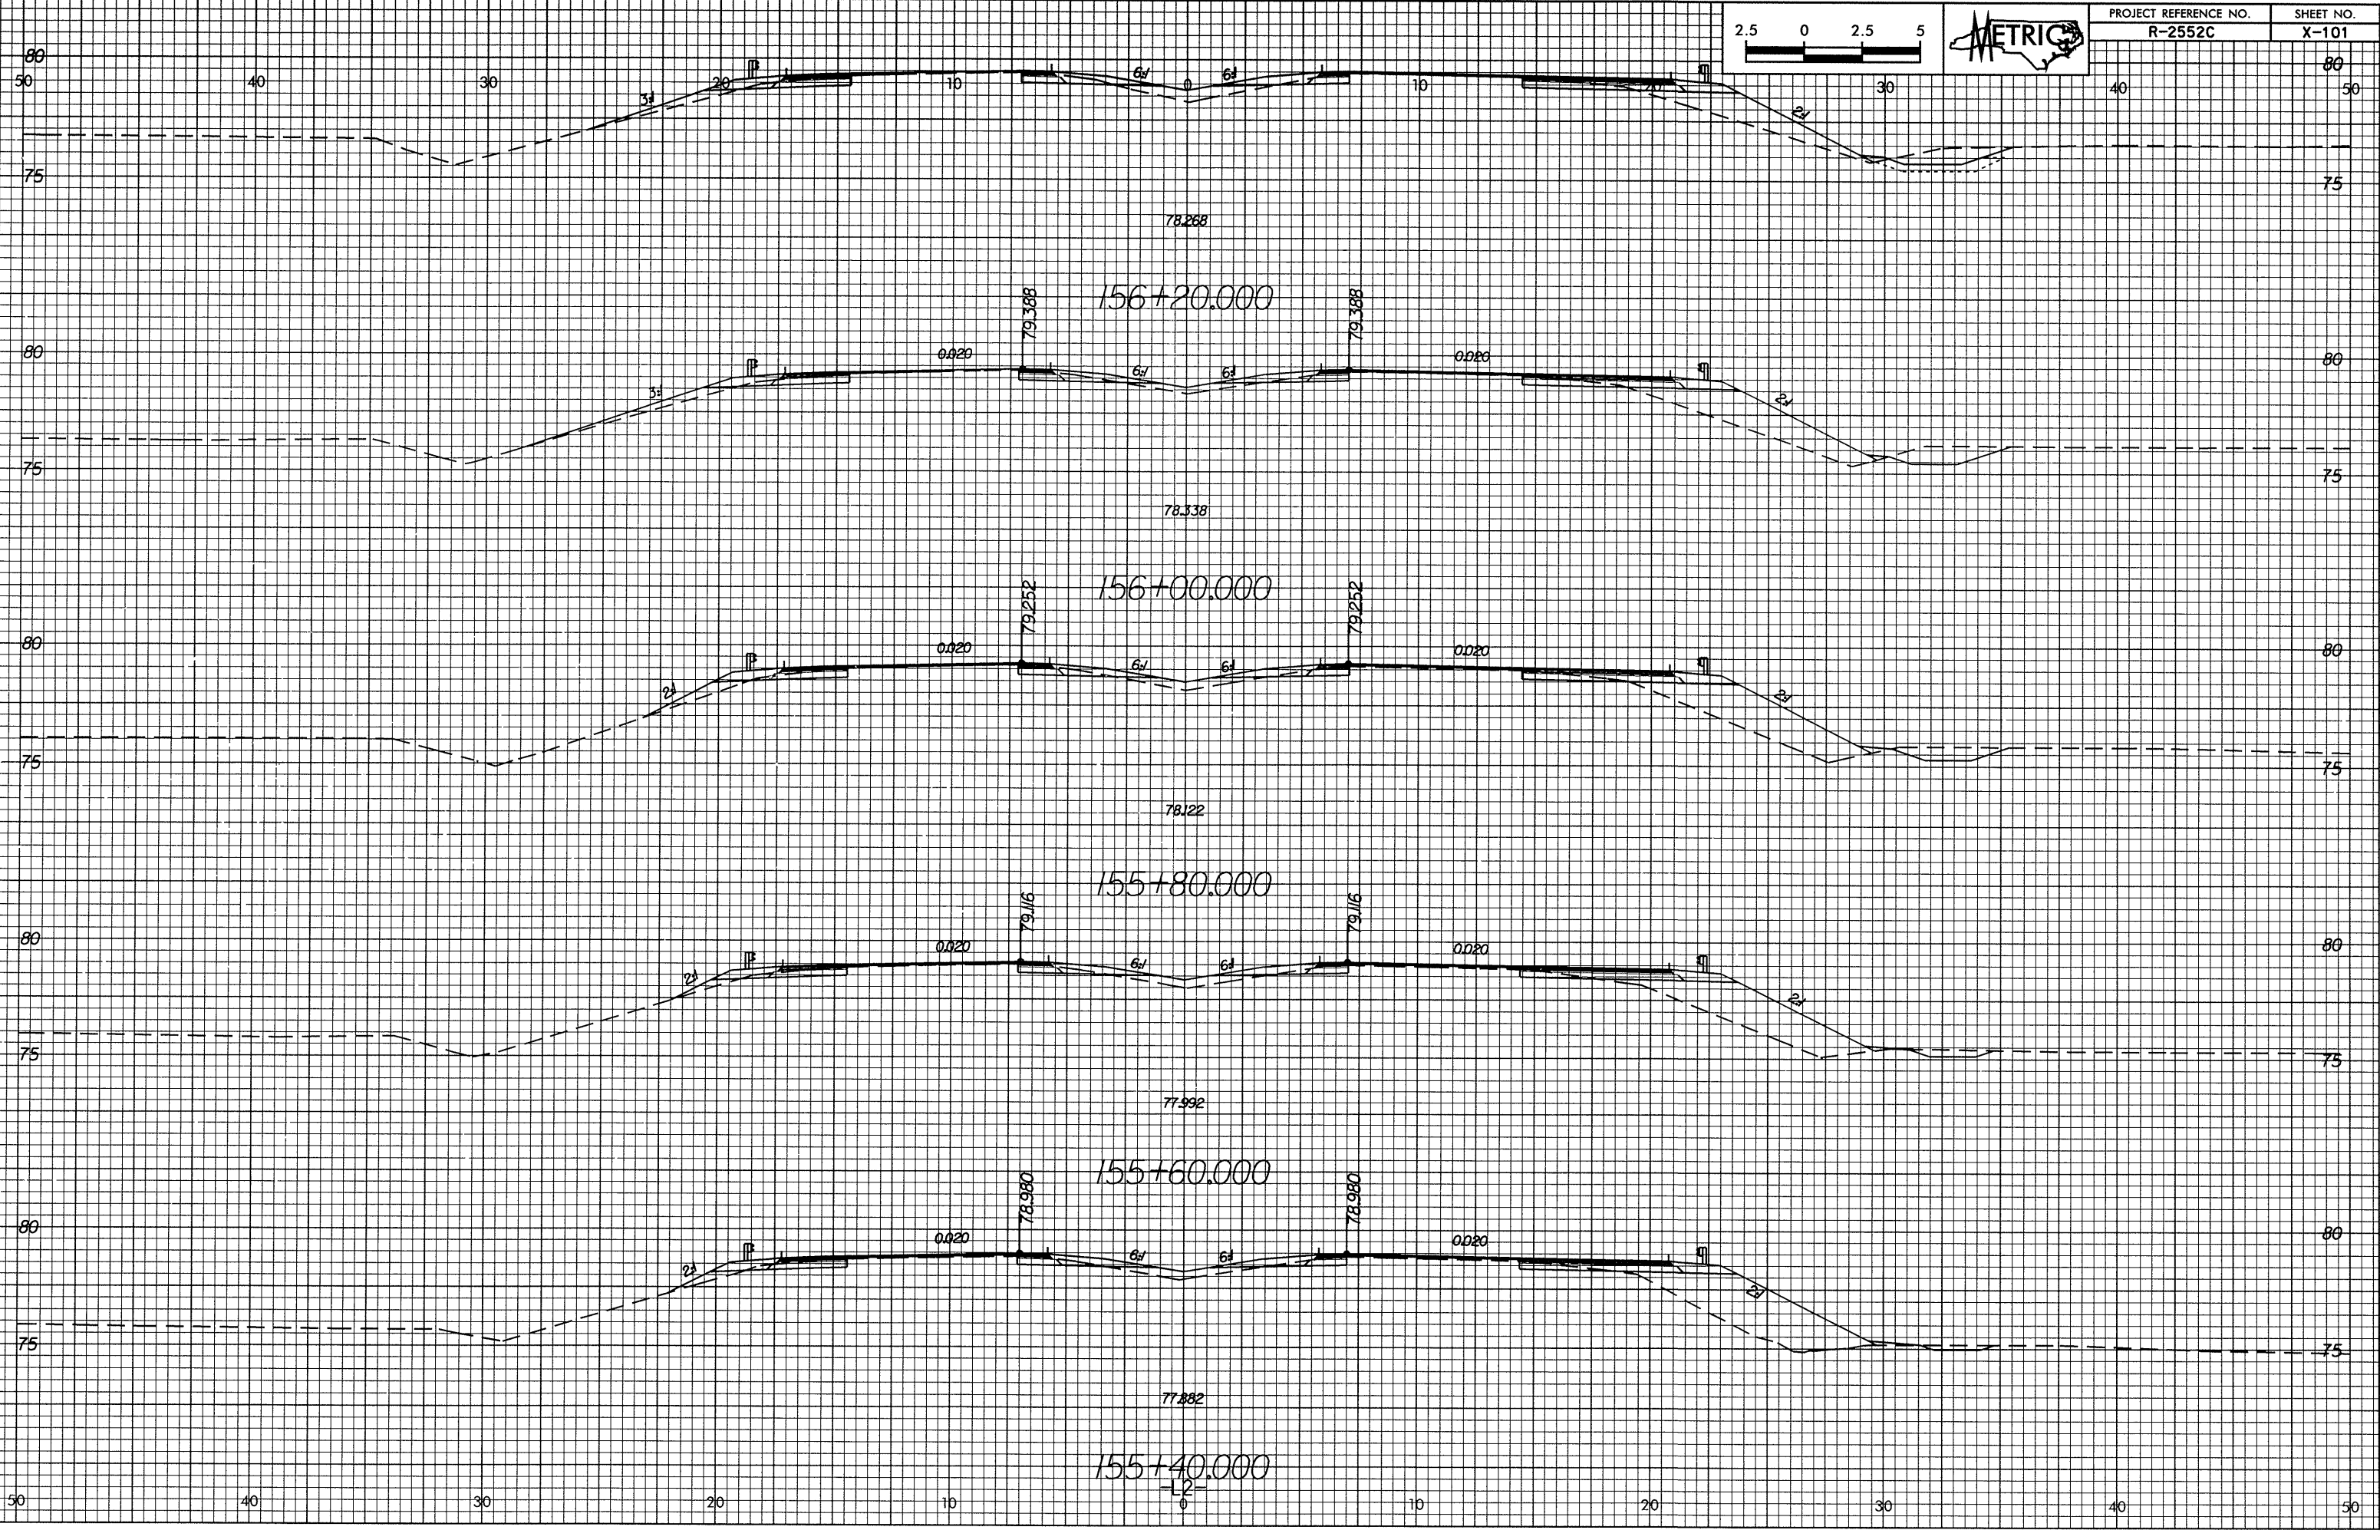

156+20.000

156+00.000

155+80.000

155+60.000

155+40.000

78.268

78.338

78.122

77.992

77.882

79.388

79.388

79.252

79.252

79.116

79.116

78.980

78.980

0.020

0.020

0.020

0.020

0.020

0.020

0.020

0.020

0

1

2

0