



0.726.98

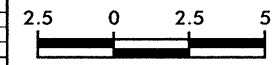

PROJECT REFERENCE NO.	SHEET NO.
R-2552C	X-82

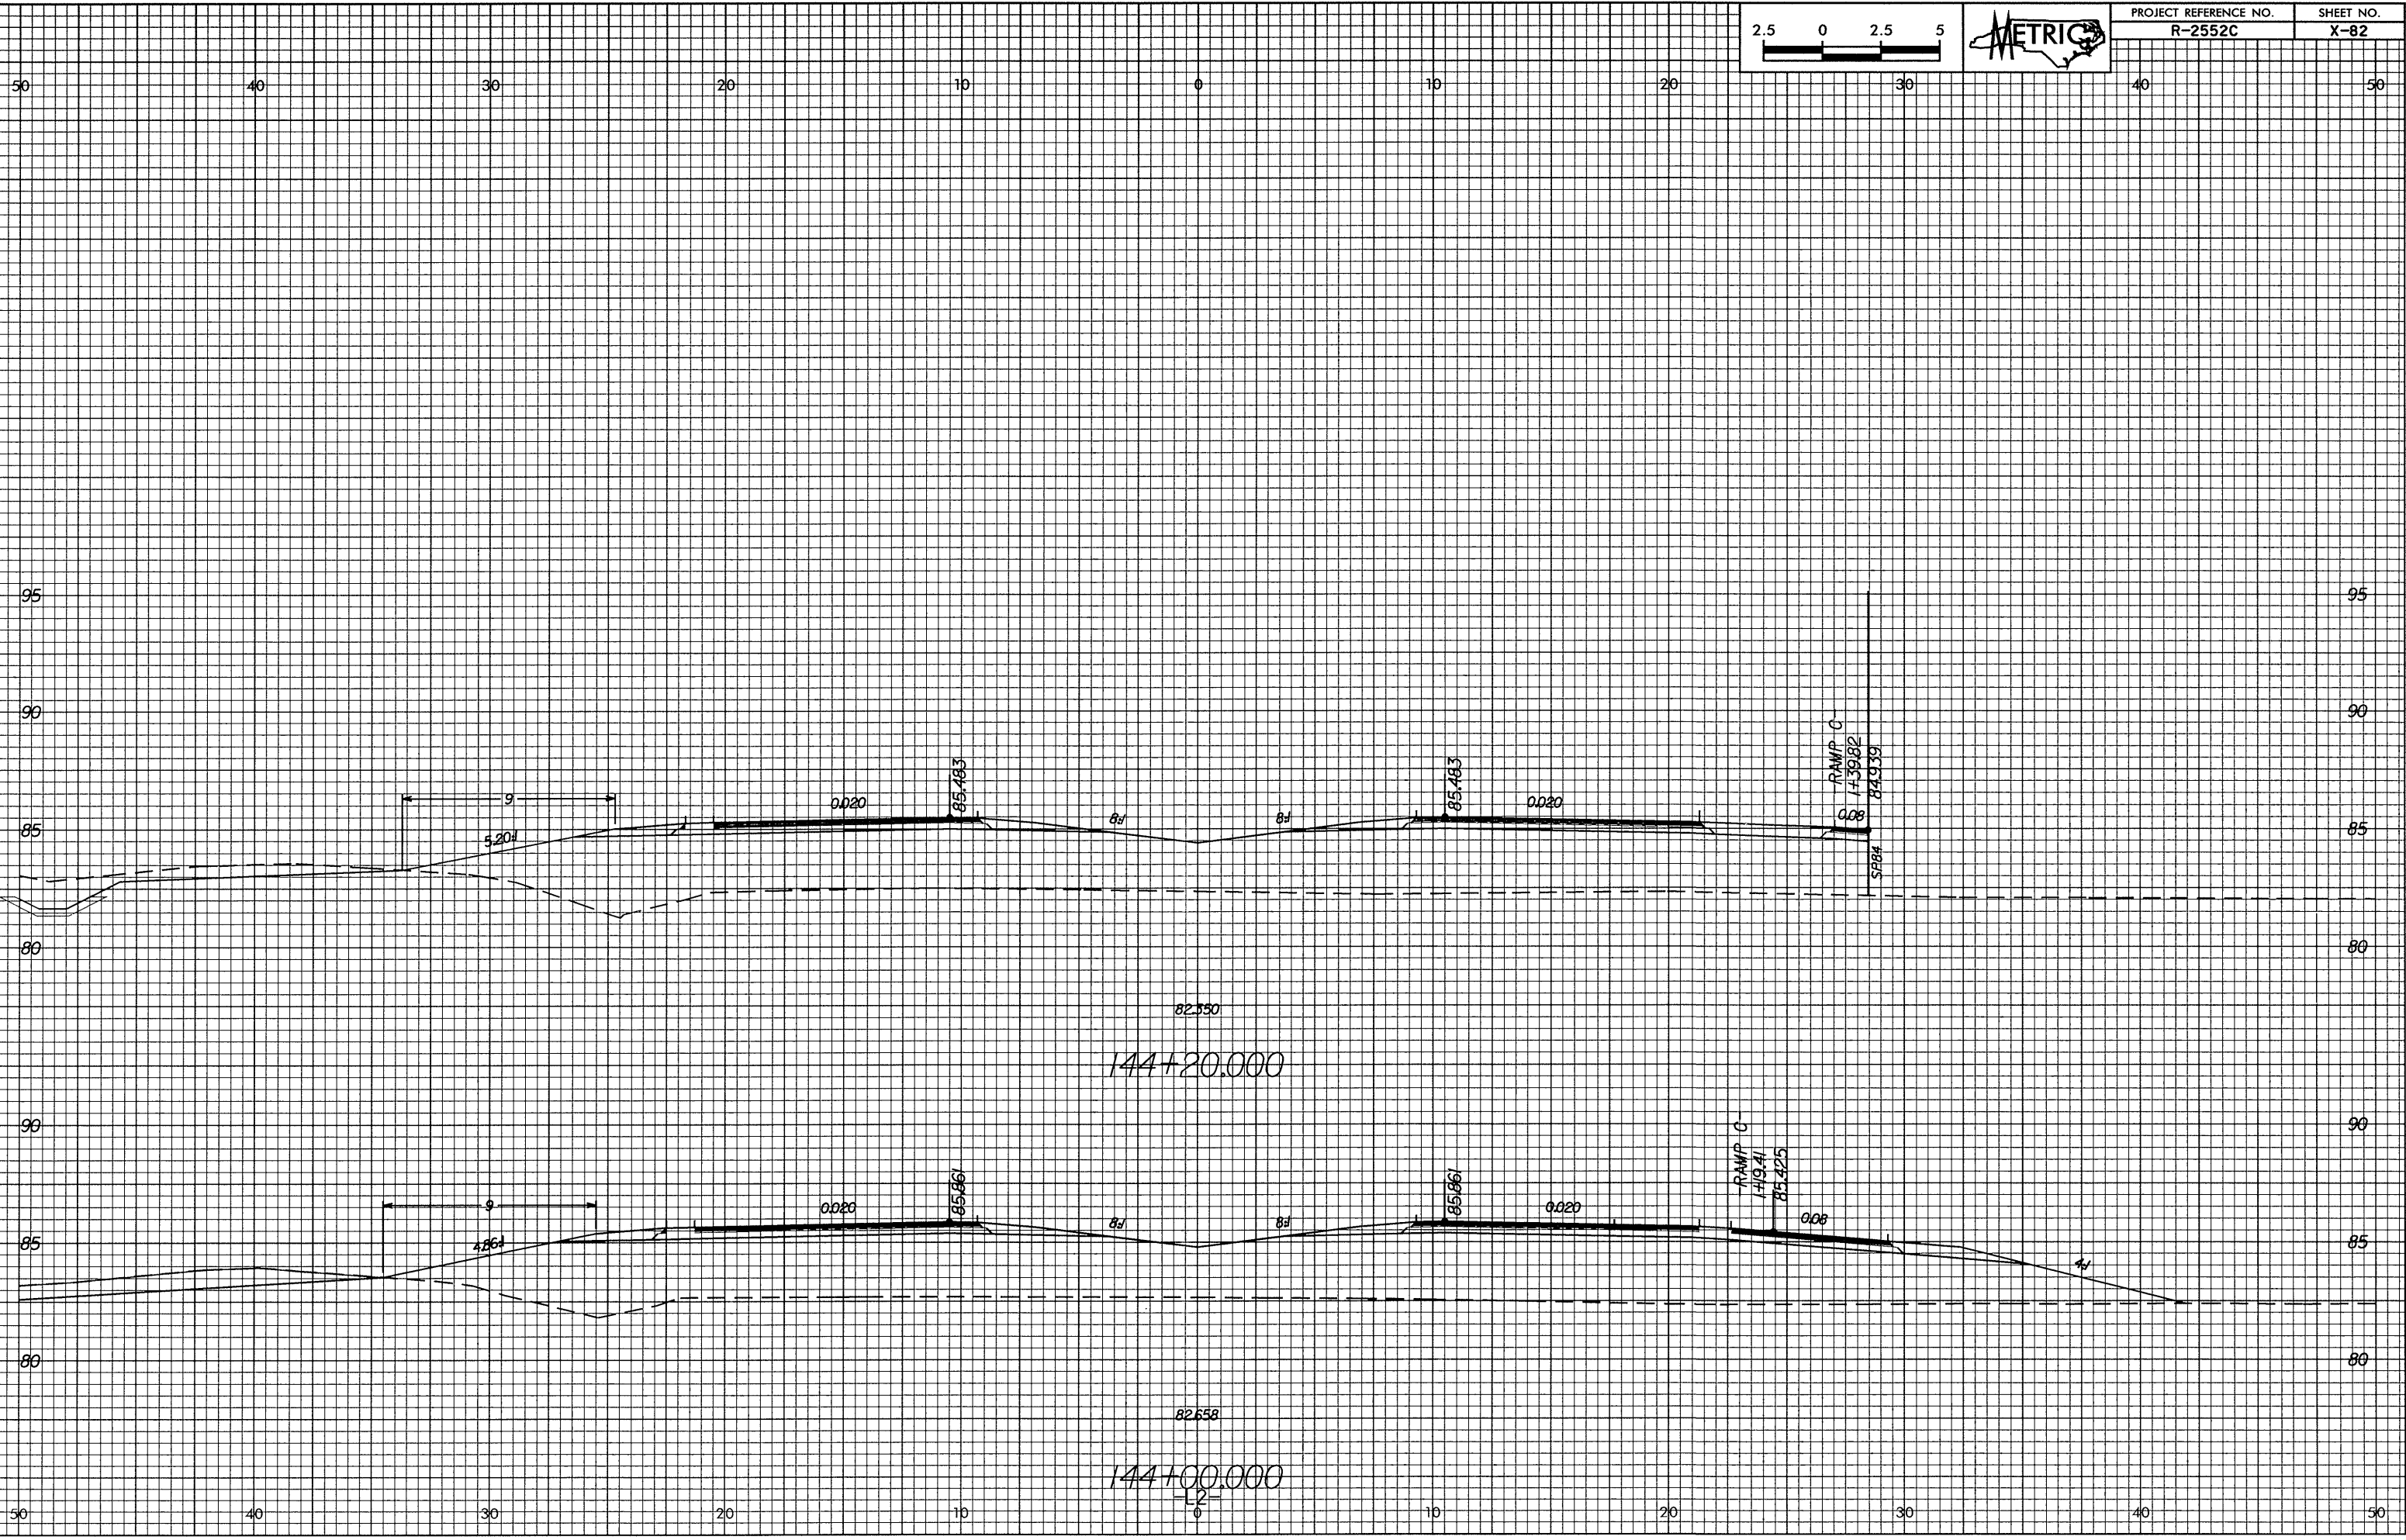

