


01/26/08

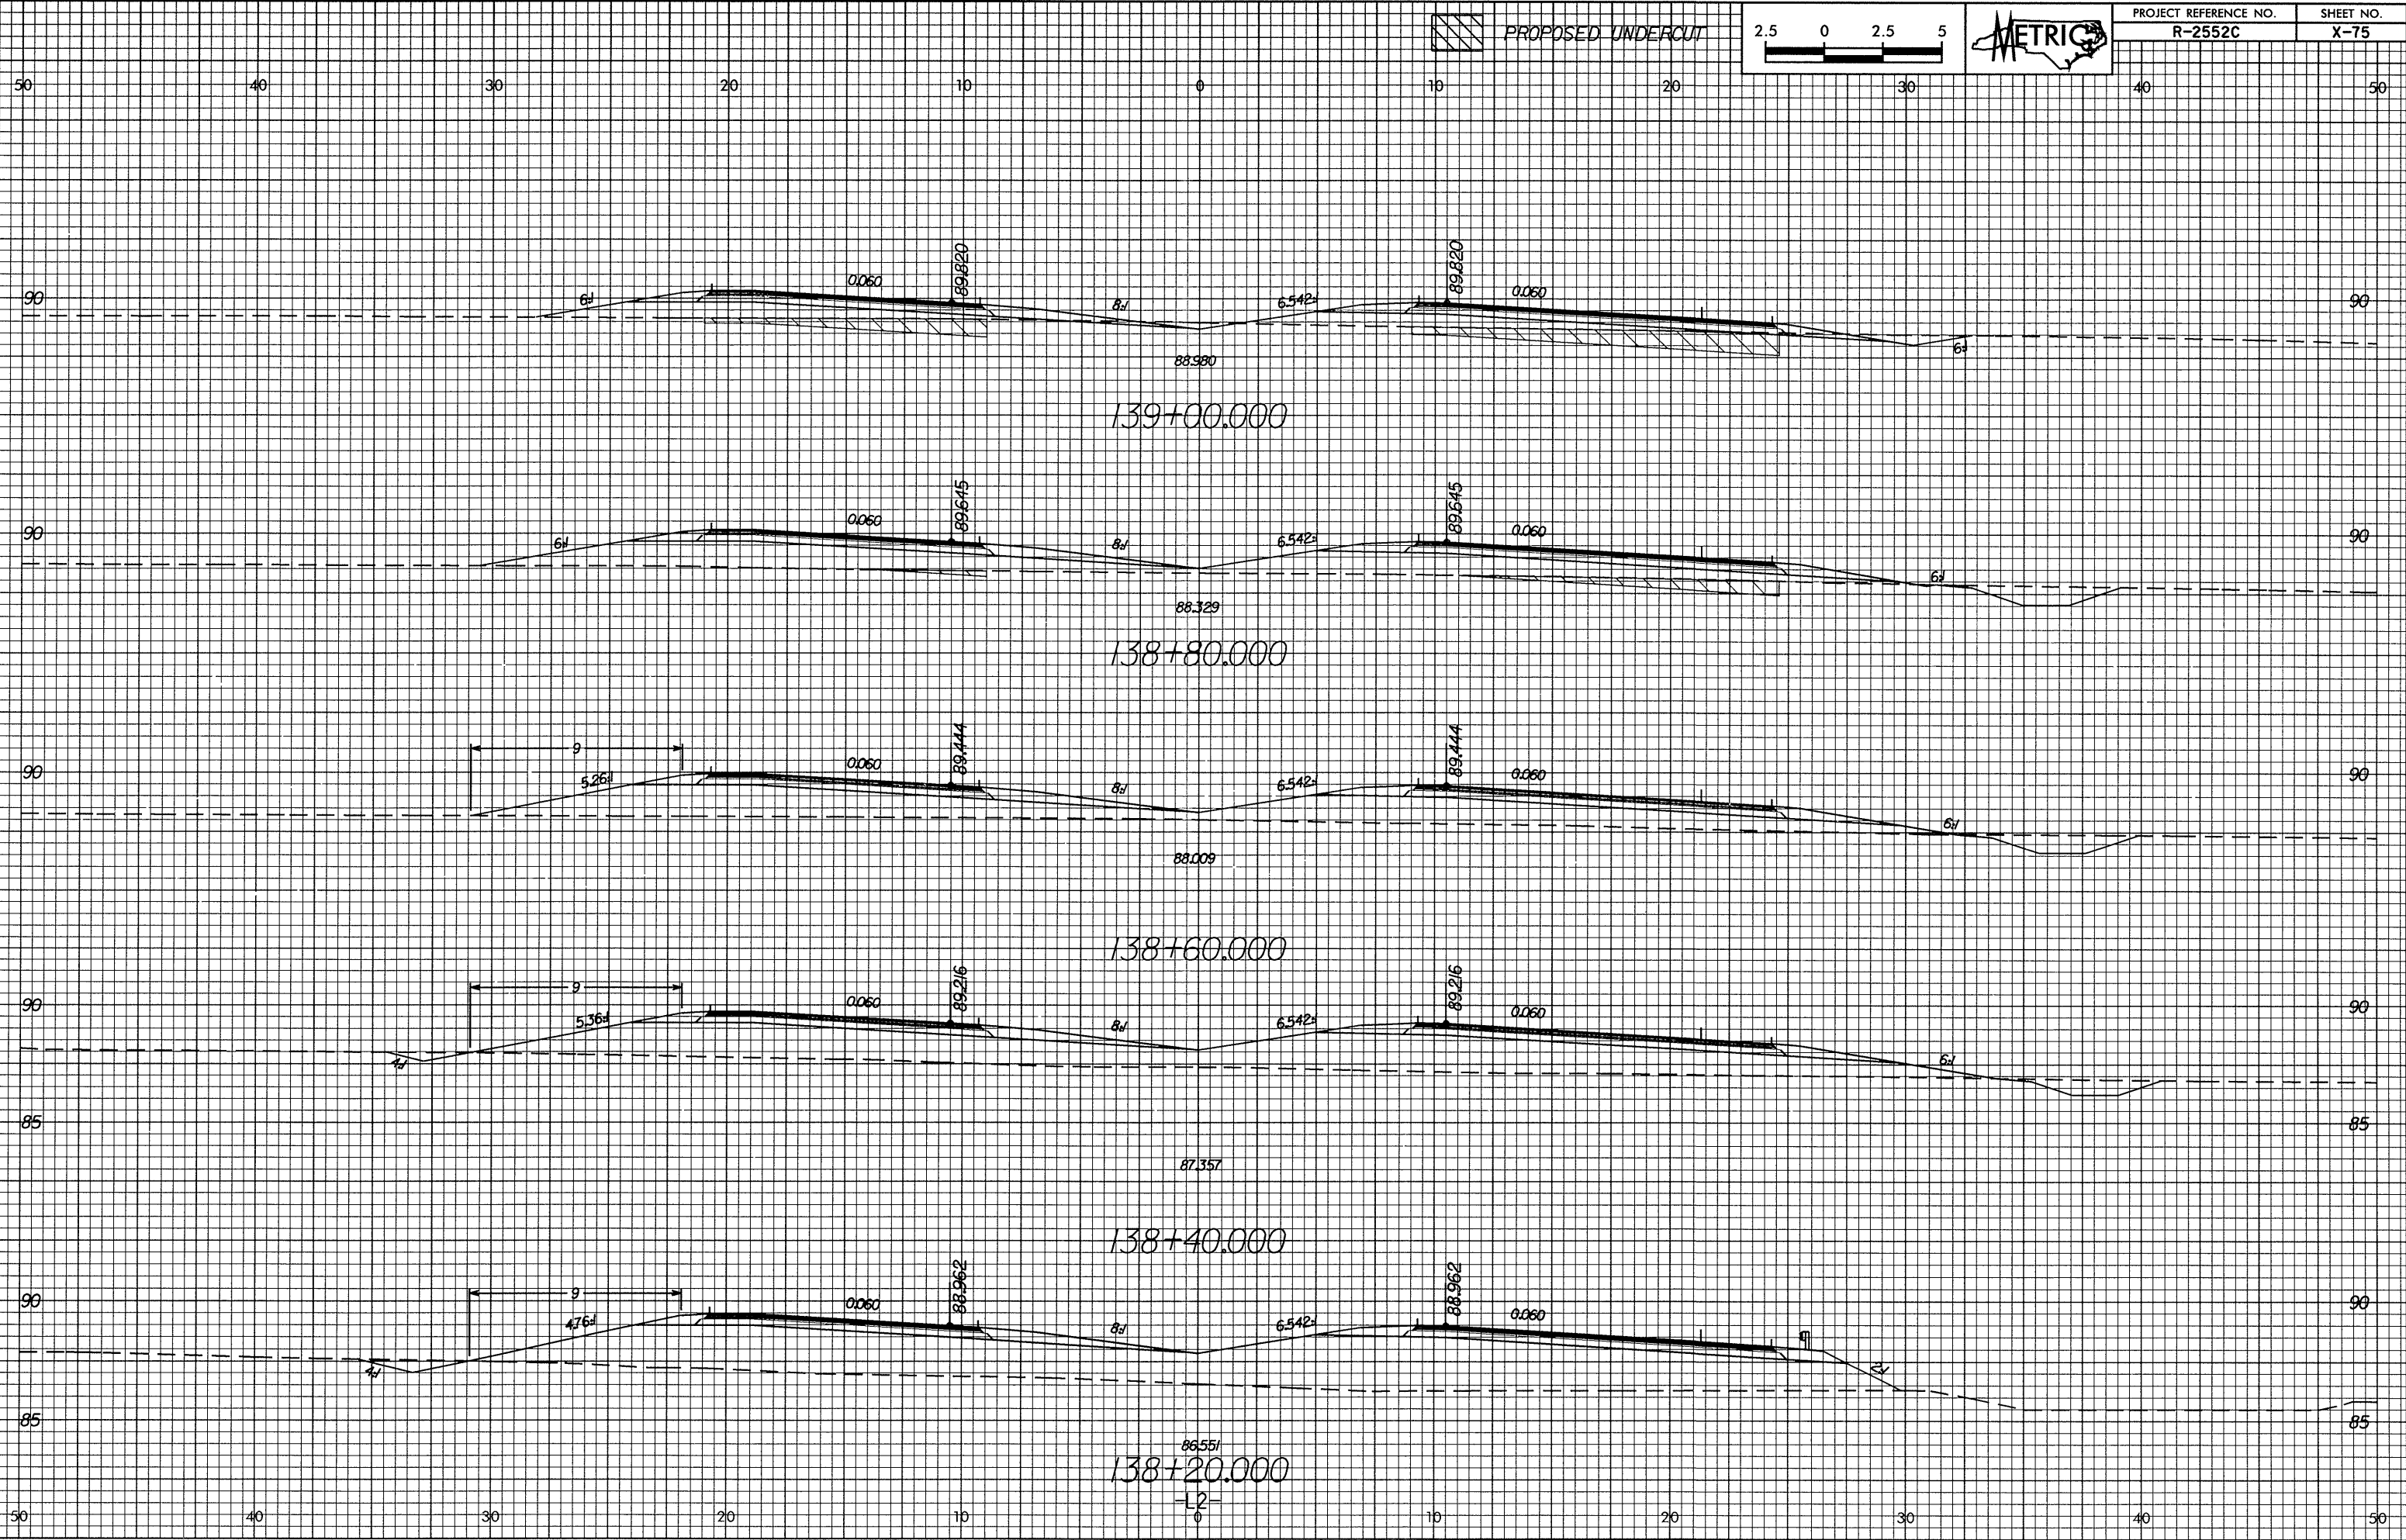

139+00.000


138+80.000

138+60.000

138+40.000

138+20.000

PROPOSED UNDERCUT

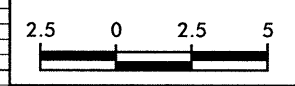

138+20.000 138+40.000 138+60.000 138+80.000 139+00.000

-L2-