



0.726.98

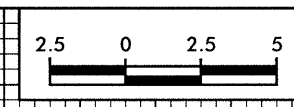

PROJECT REFERENCE NO. R-2552C	SHEET NO. X-74
----------------------------------	-------------------

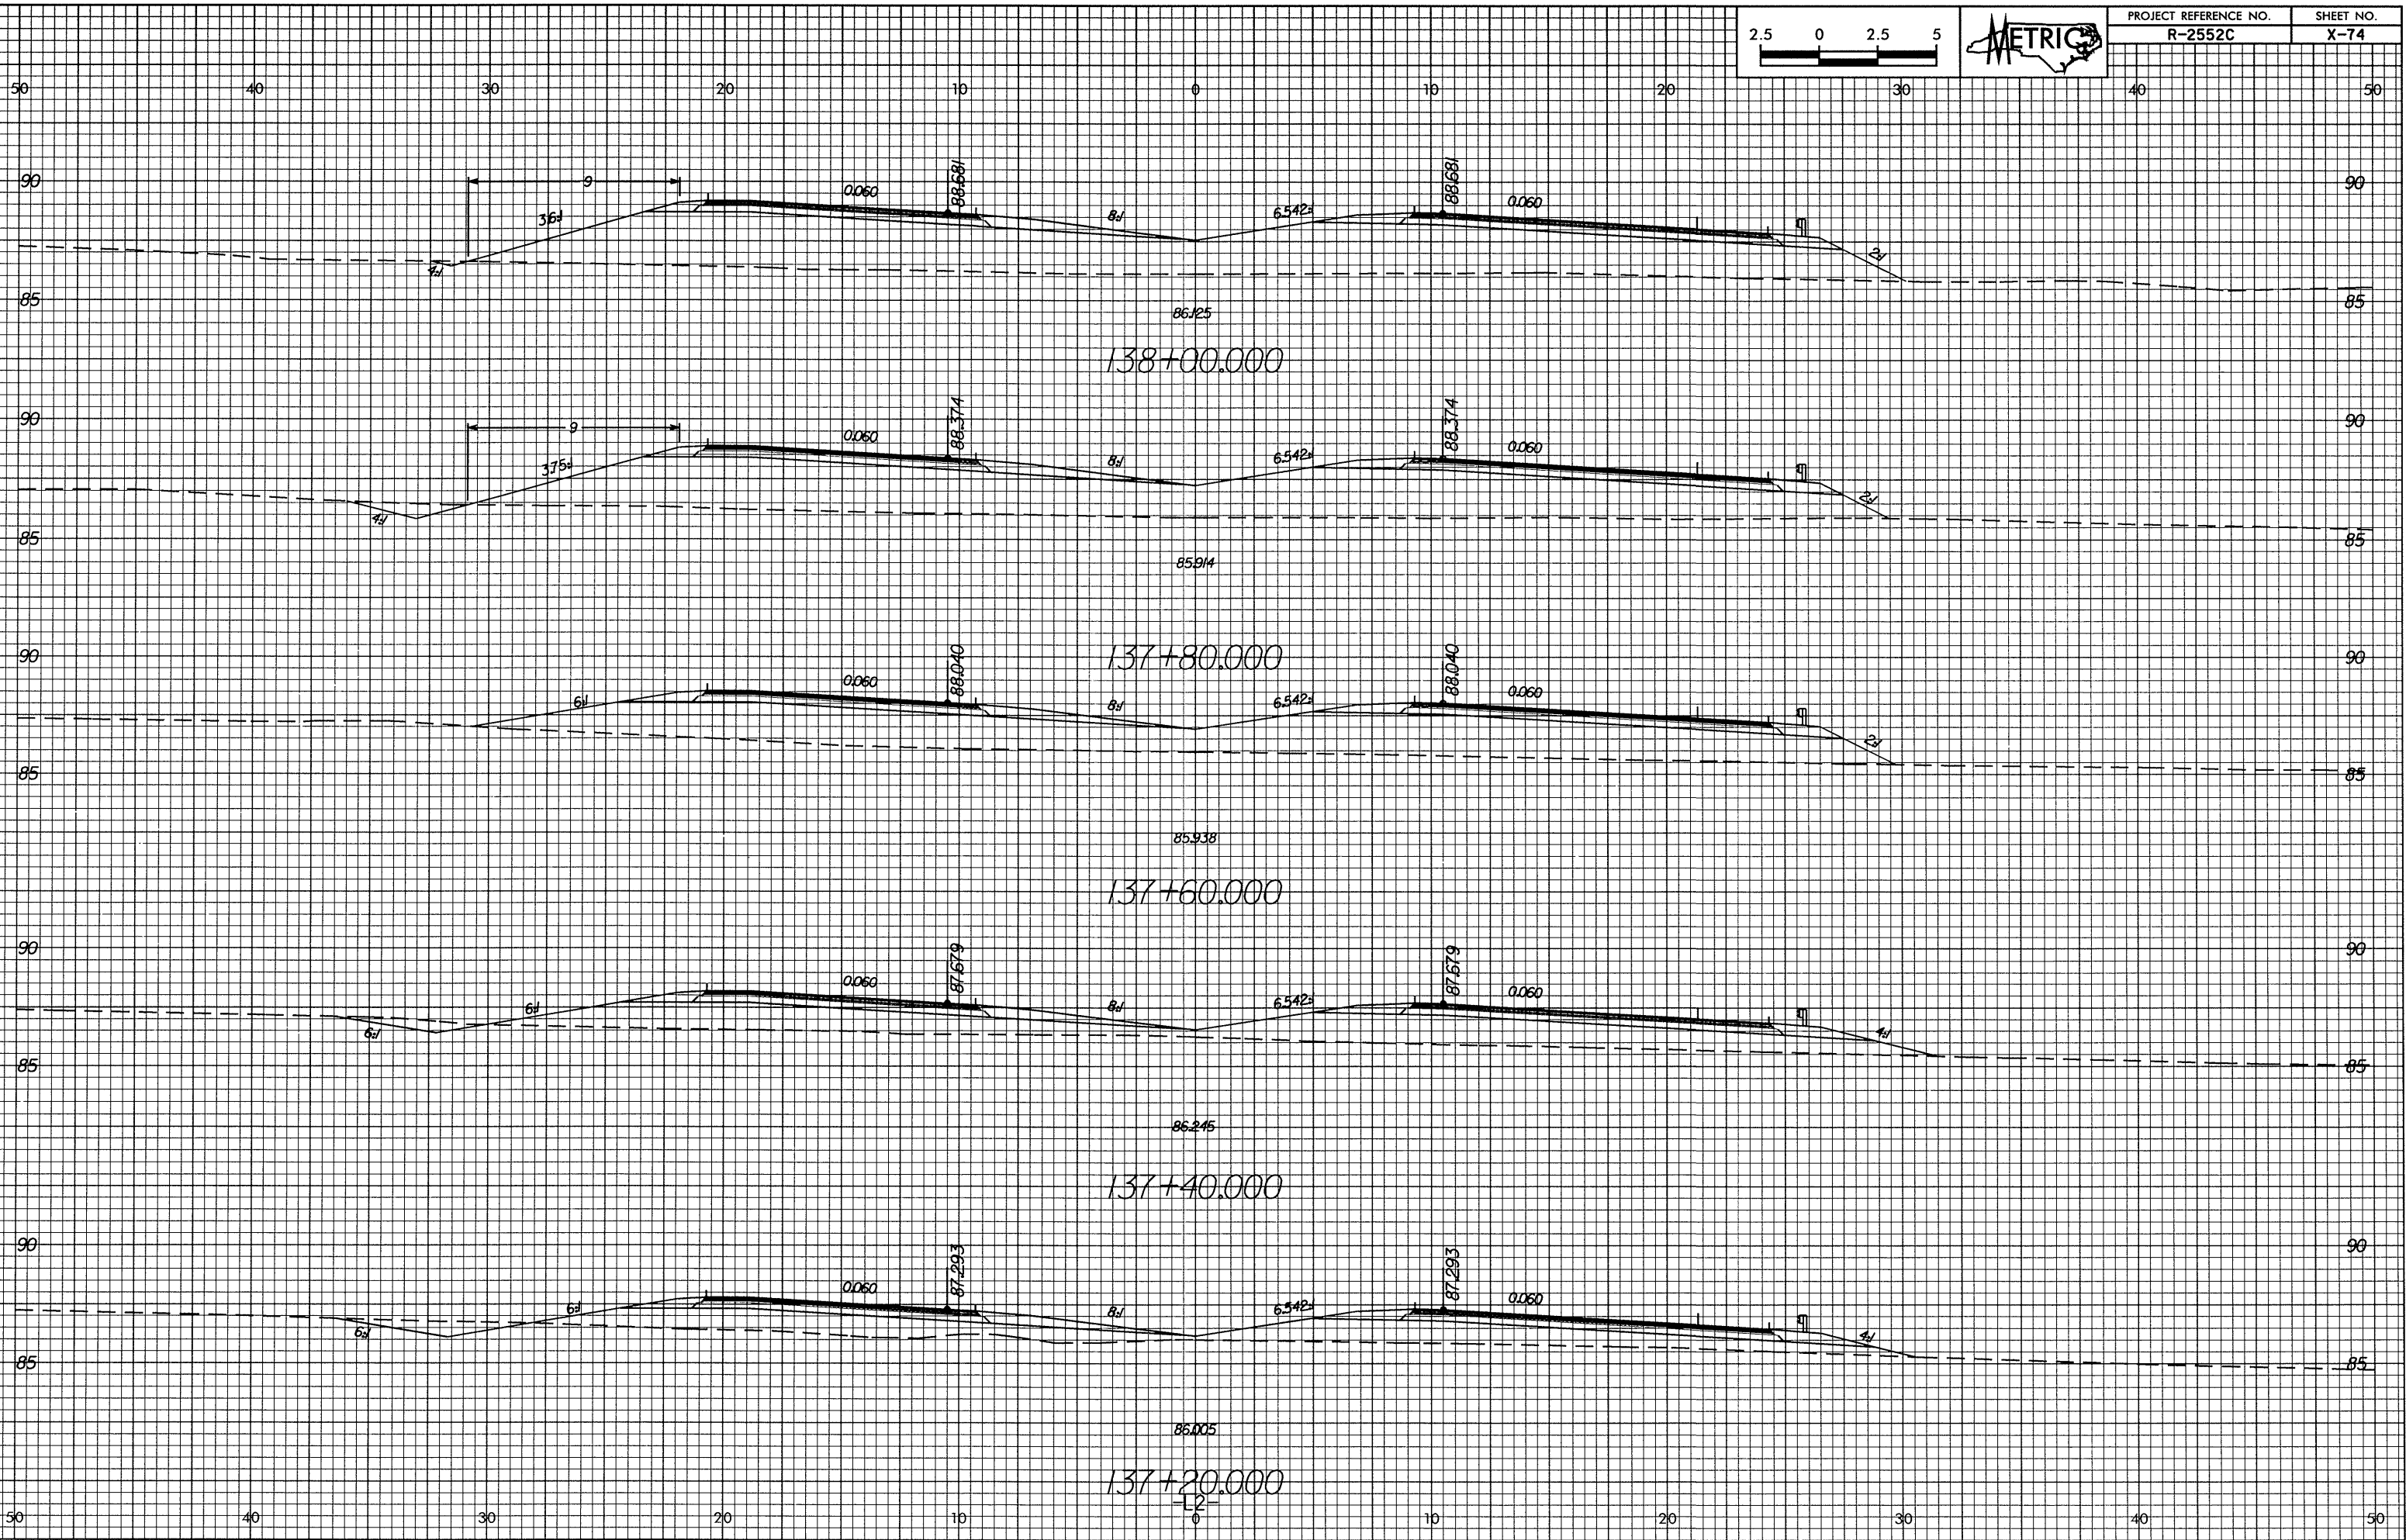

12-11-98 08:28:14 L:\21\2121\2121.dwg