



0.726.98

PROPOSED UNDERCUT

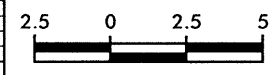

PROJECT REFERENCE NO. R-2552C	SHEET NO. X-62
----------------------------------	-------------------

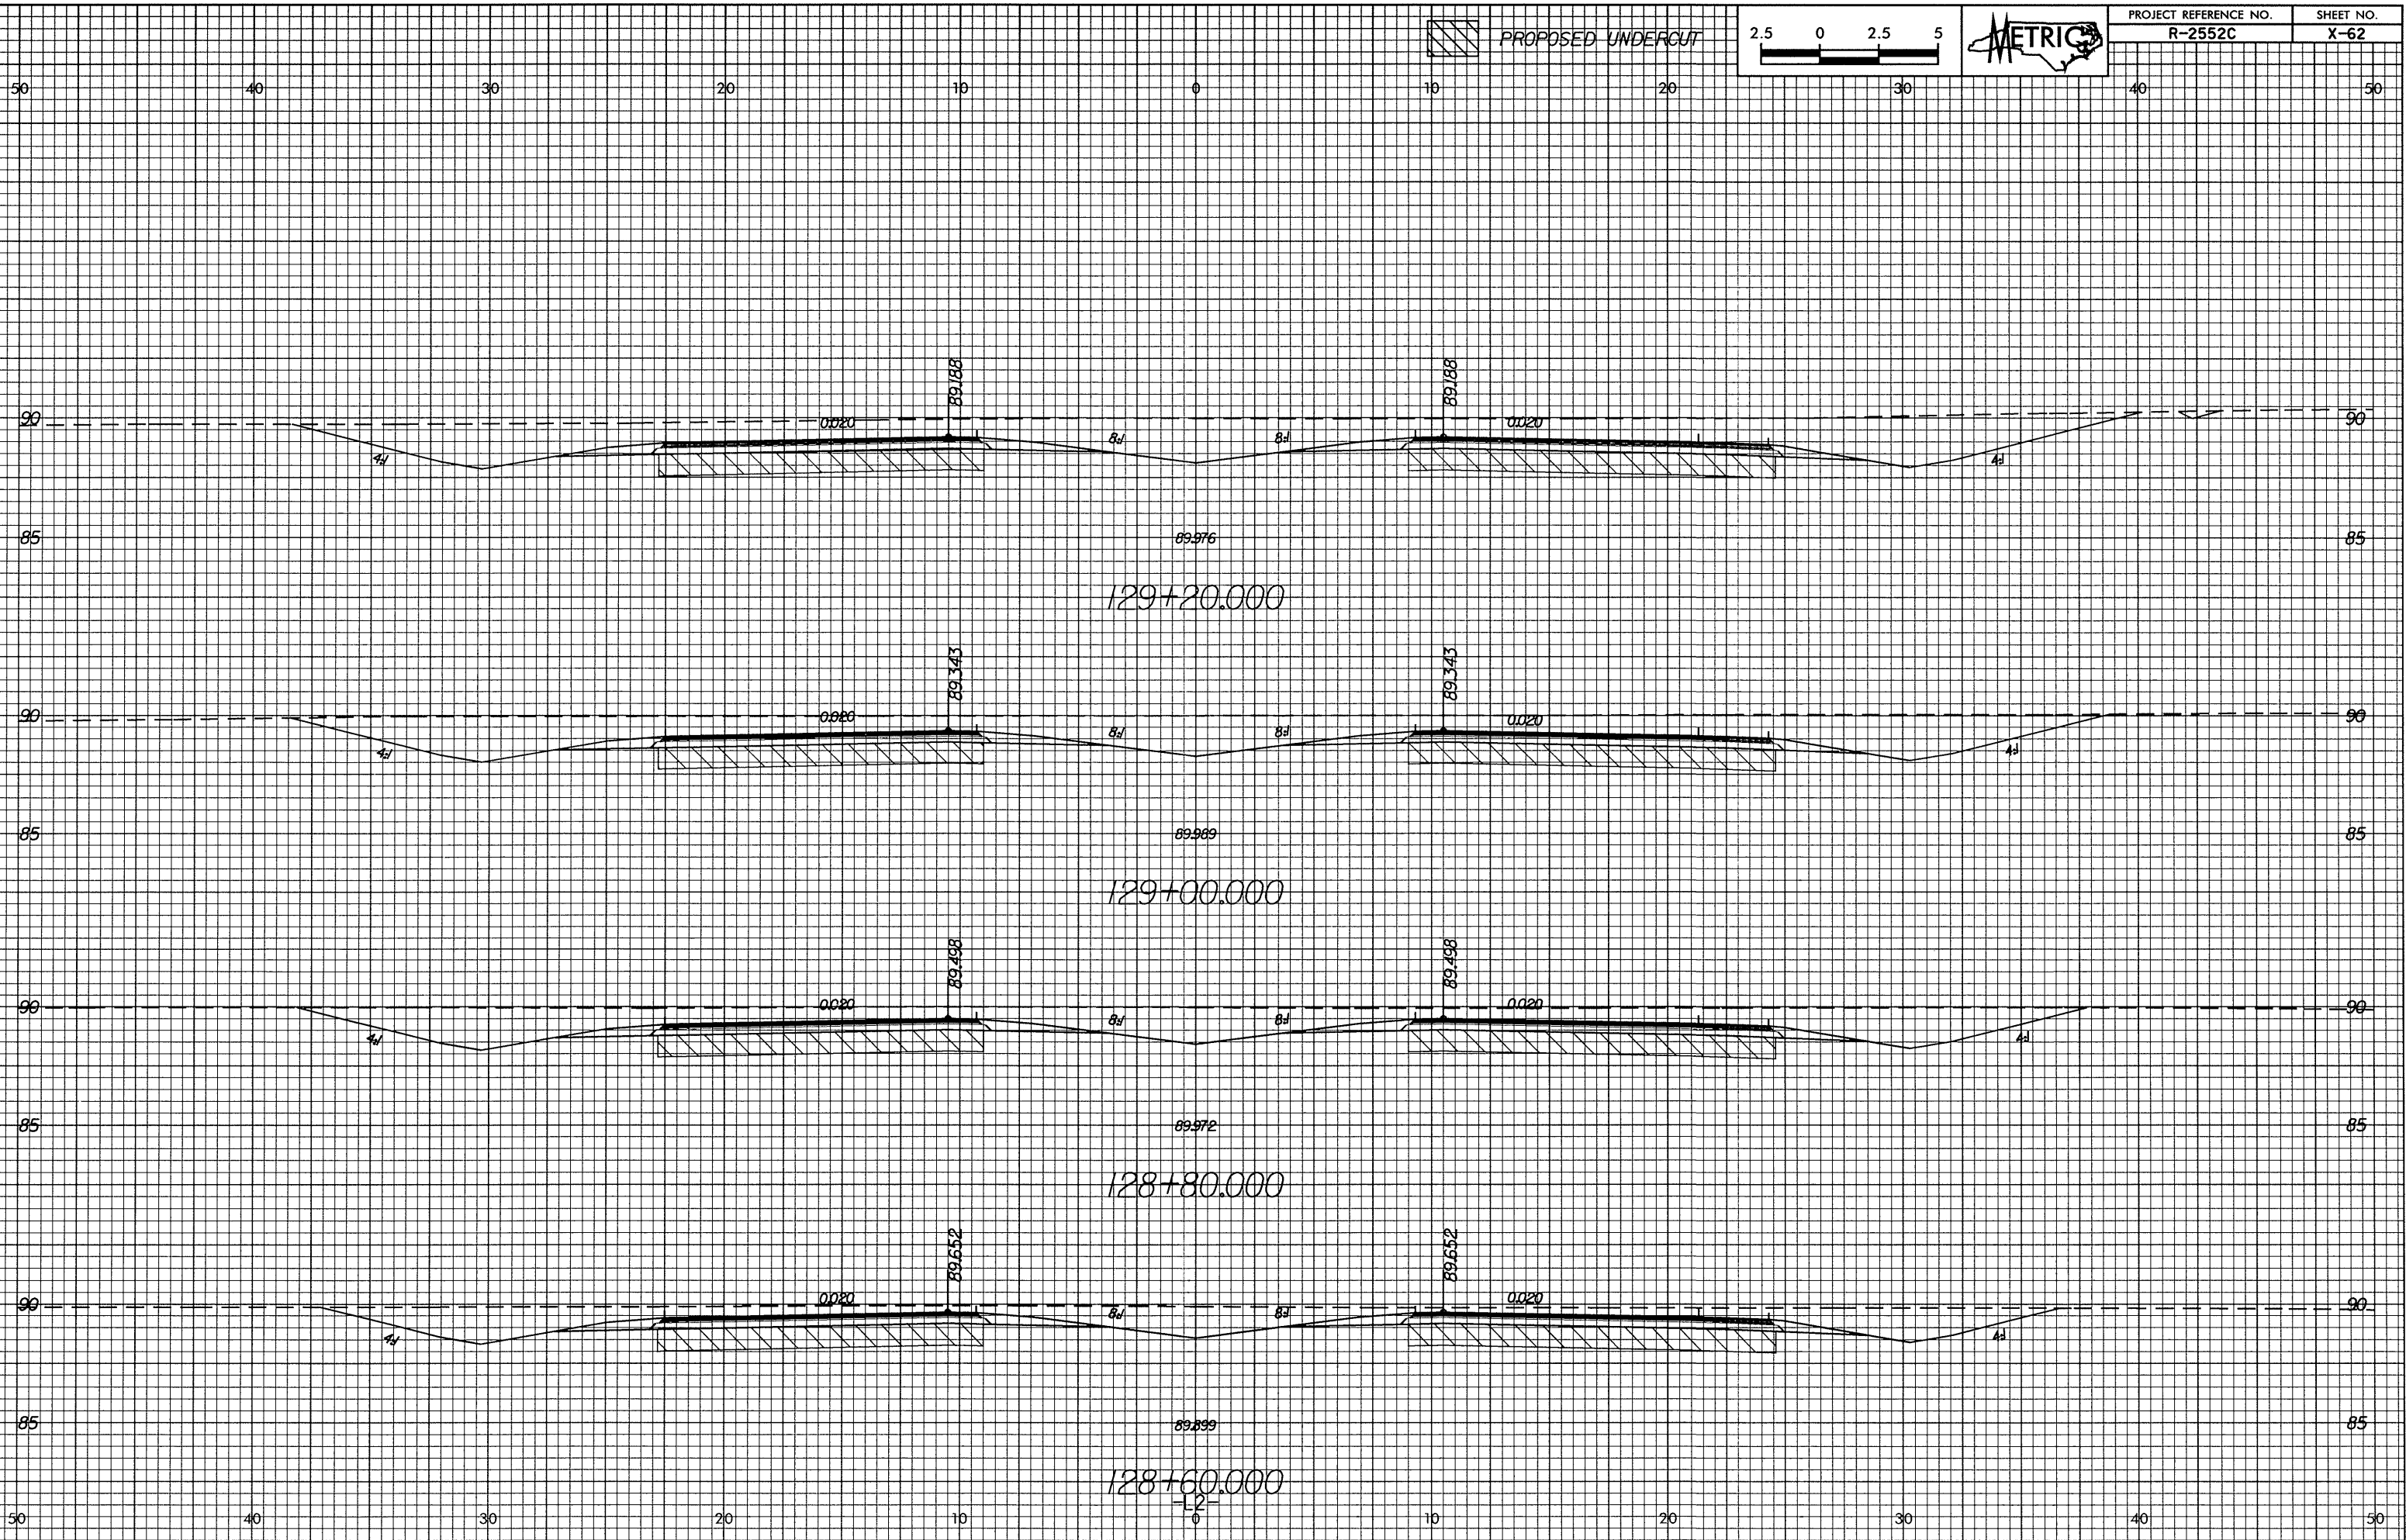

128+60.000 128+80.000 129+00.000 129+20.000
L:\128+60.000 128+80.000 129+00.000 129+20.000.dwg
12/26/2009 10:52:12 AM