



0/26/98

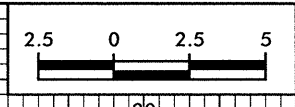

PROJECT REFERENCE NO. R-2552C	SHEET NO. X-45
----------------------------------	-------------------

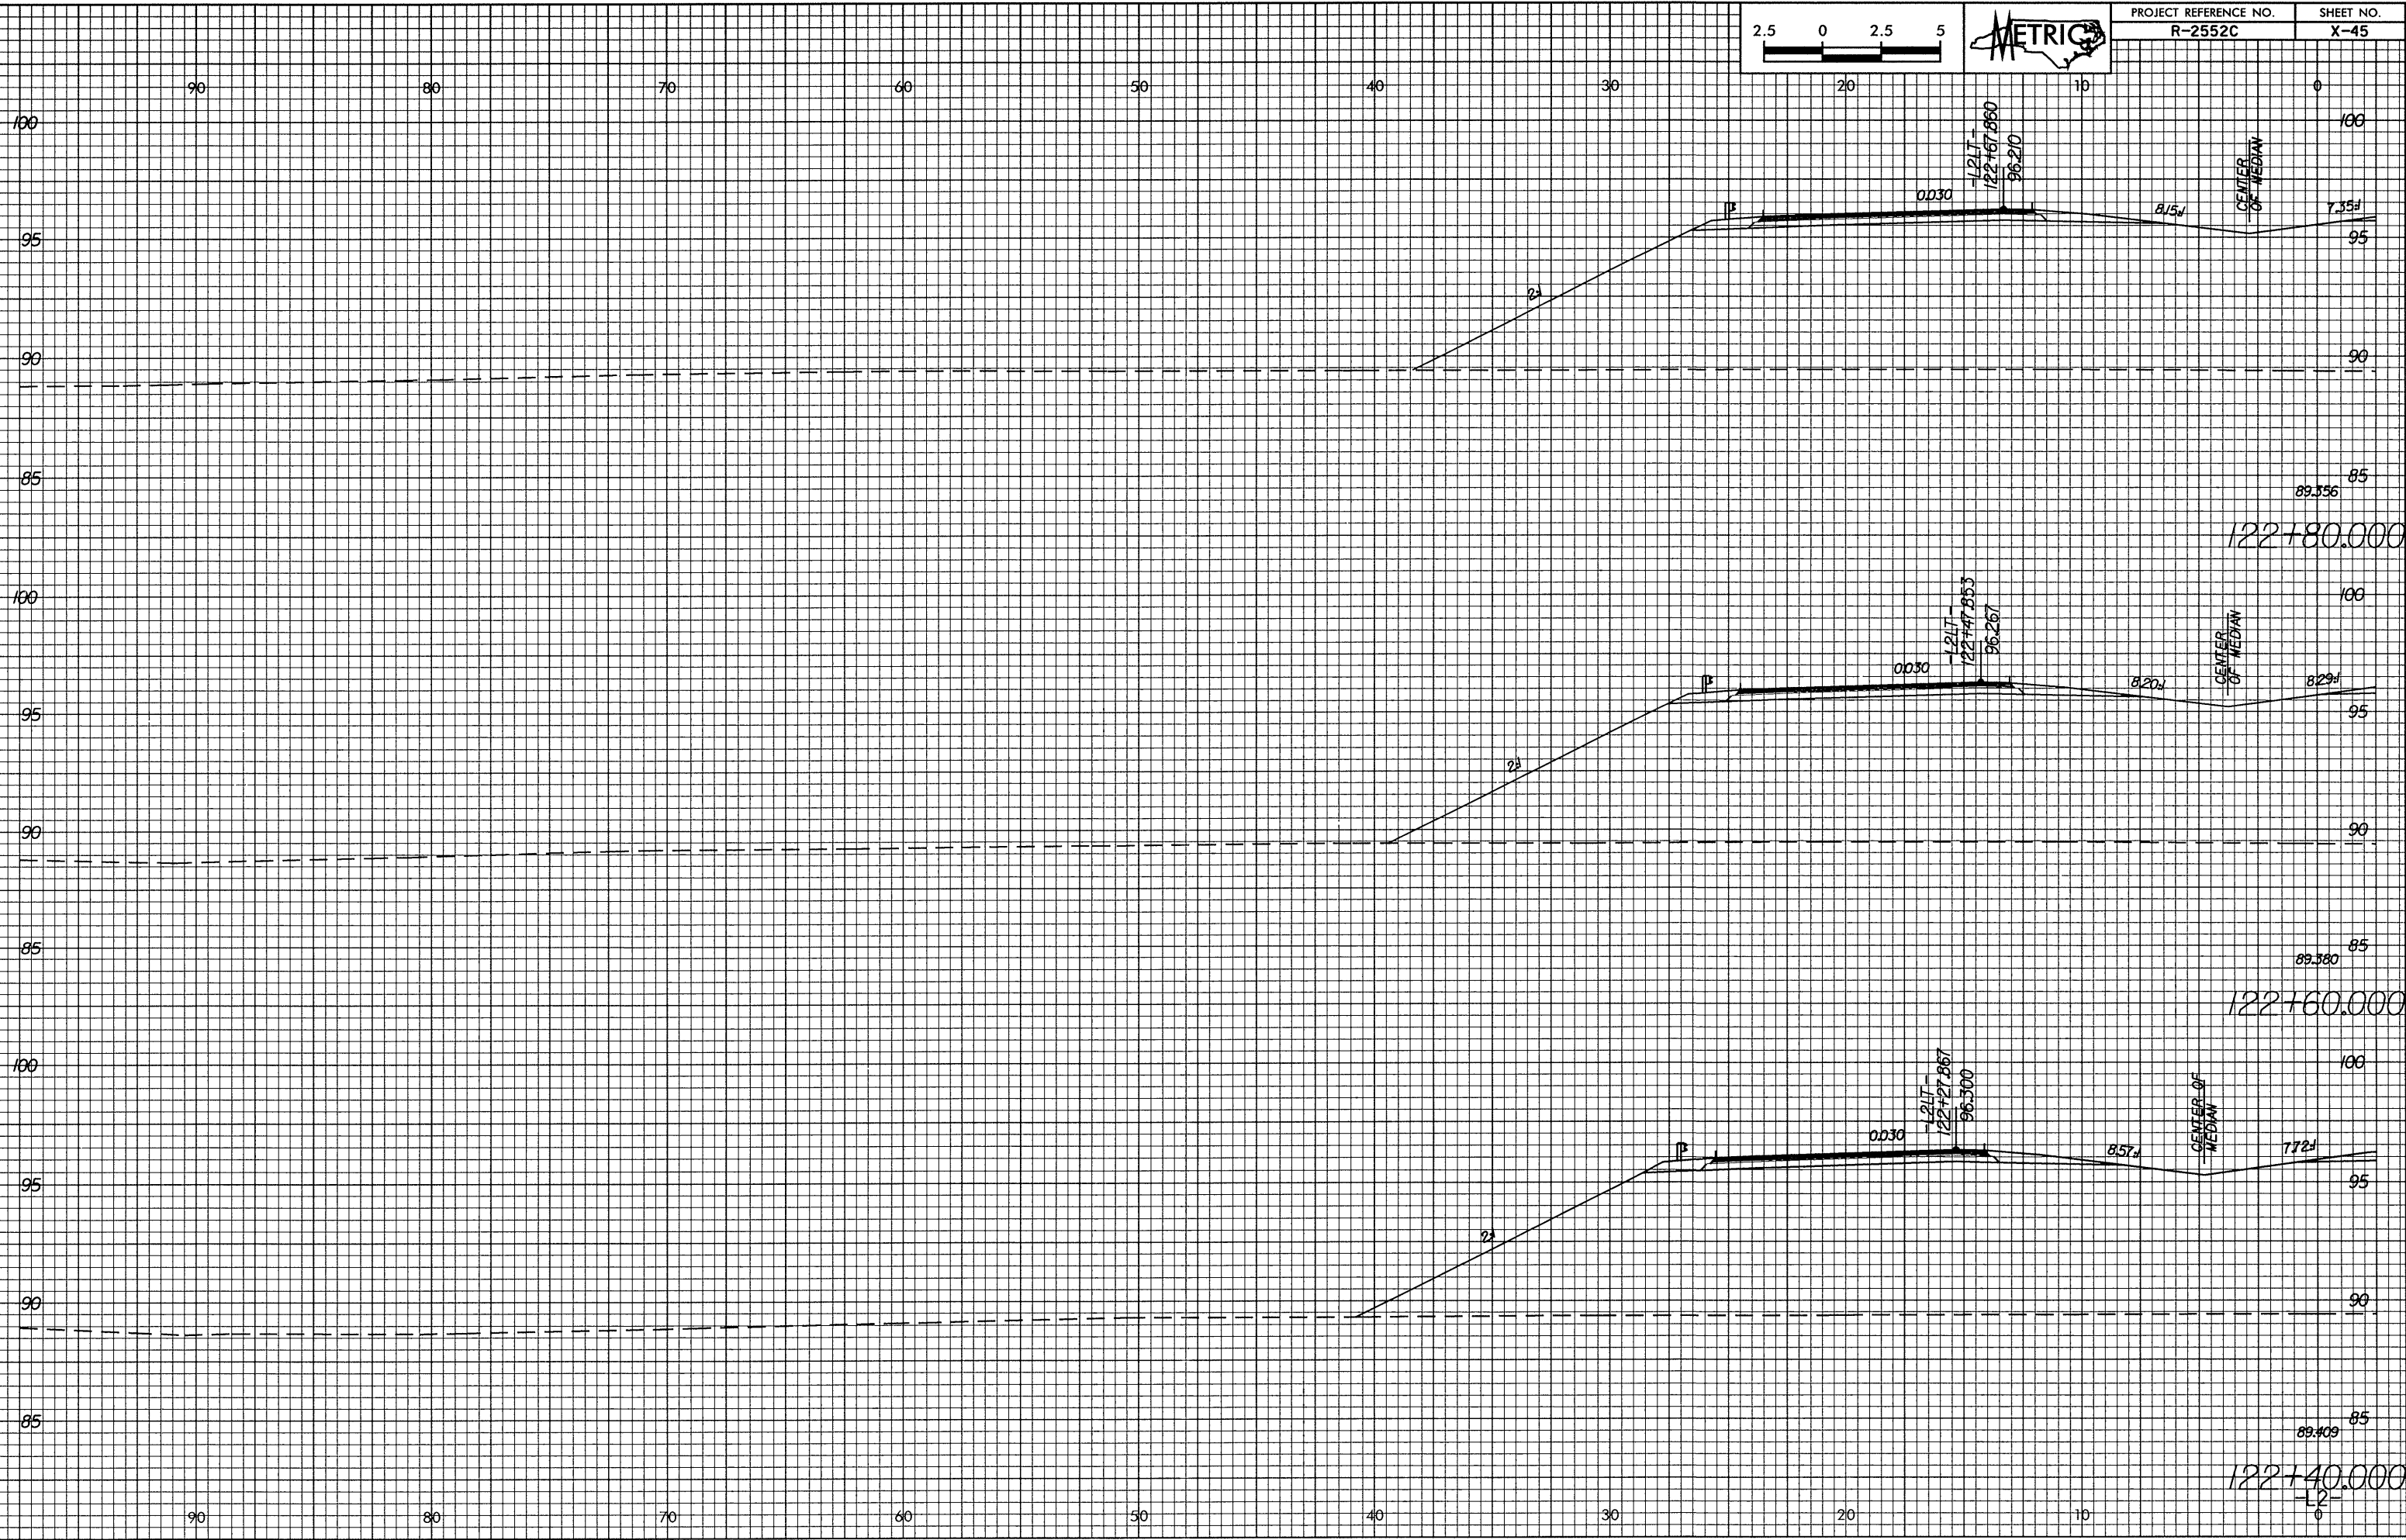

12/15/98 10:00 AM 122+40.000-122+80.000.dwg