



01/25/08

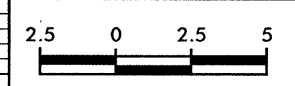

PROJECT REFERENCE NO.	SHEET NO.
R-2552C	X-36

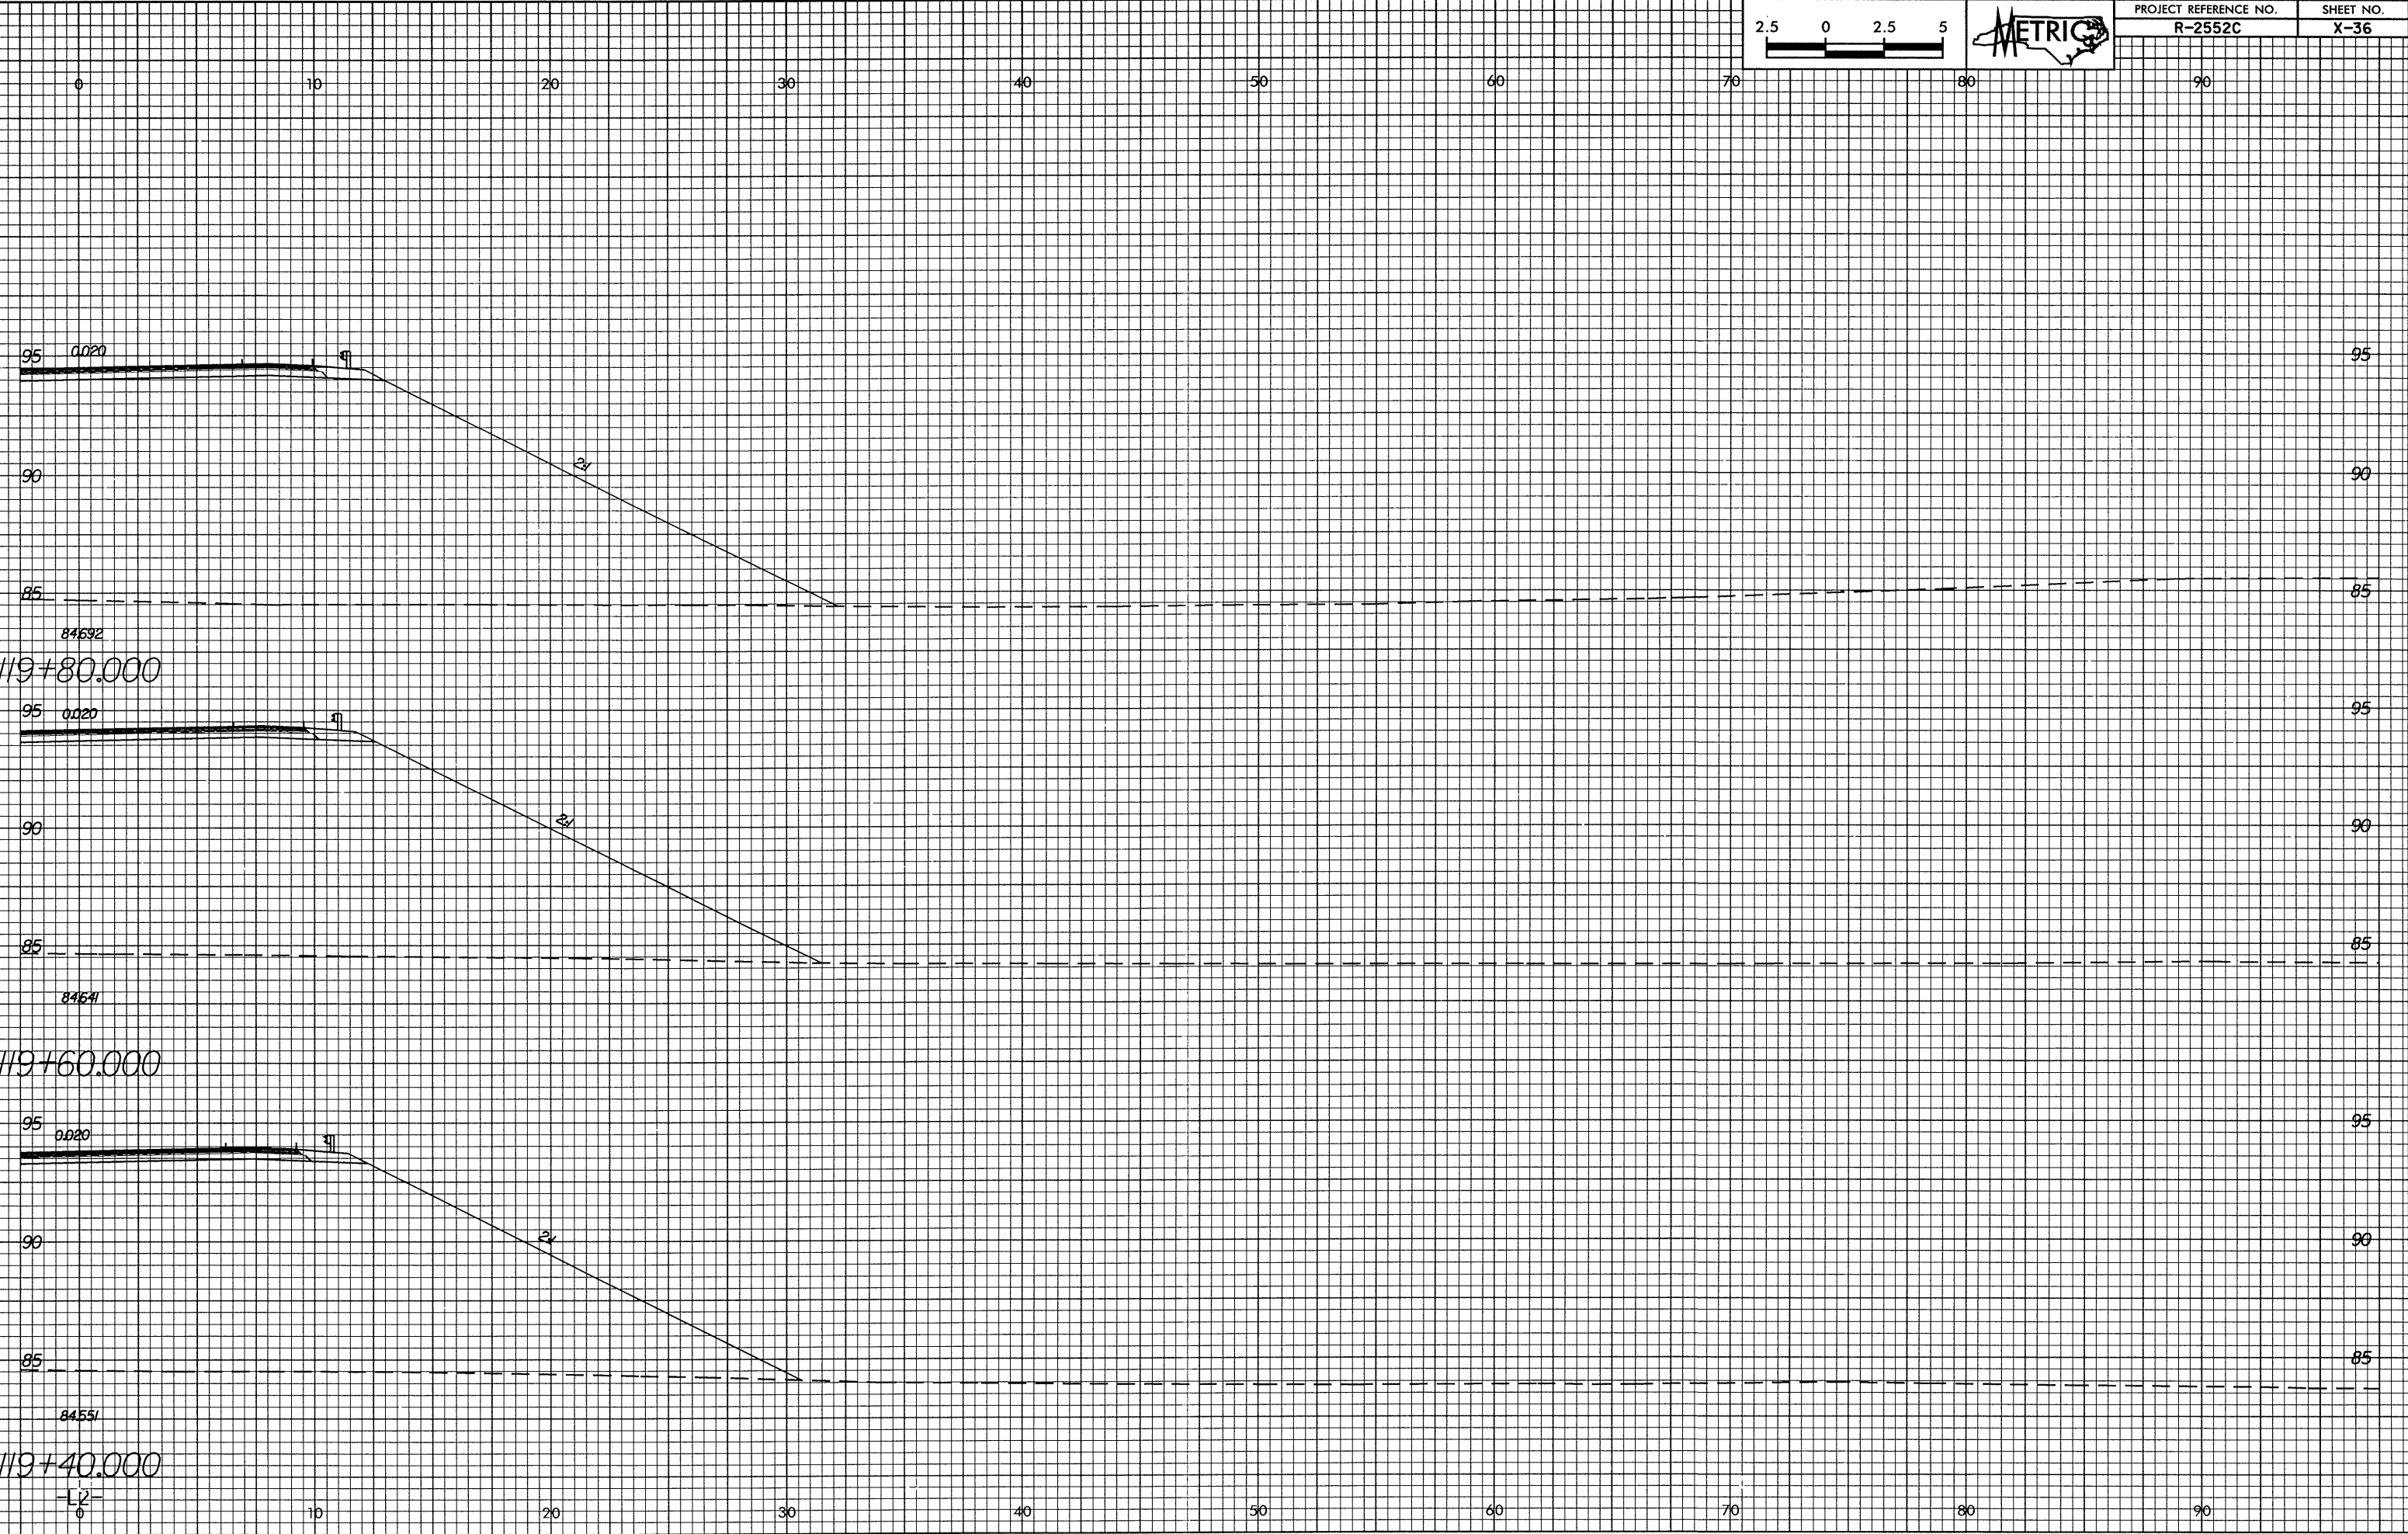

15:19:58 119+40.000 119+80.000
 bba11.mxd