



0/26.48

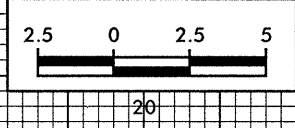

PROJECT REFERENCE NO. R-2552C	SHEET NO. X-33
----------------------------------	-------------------

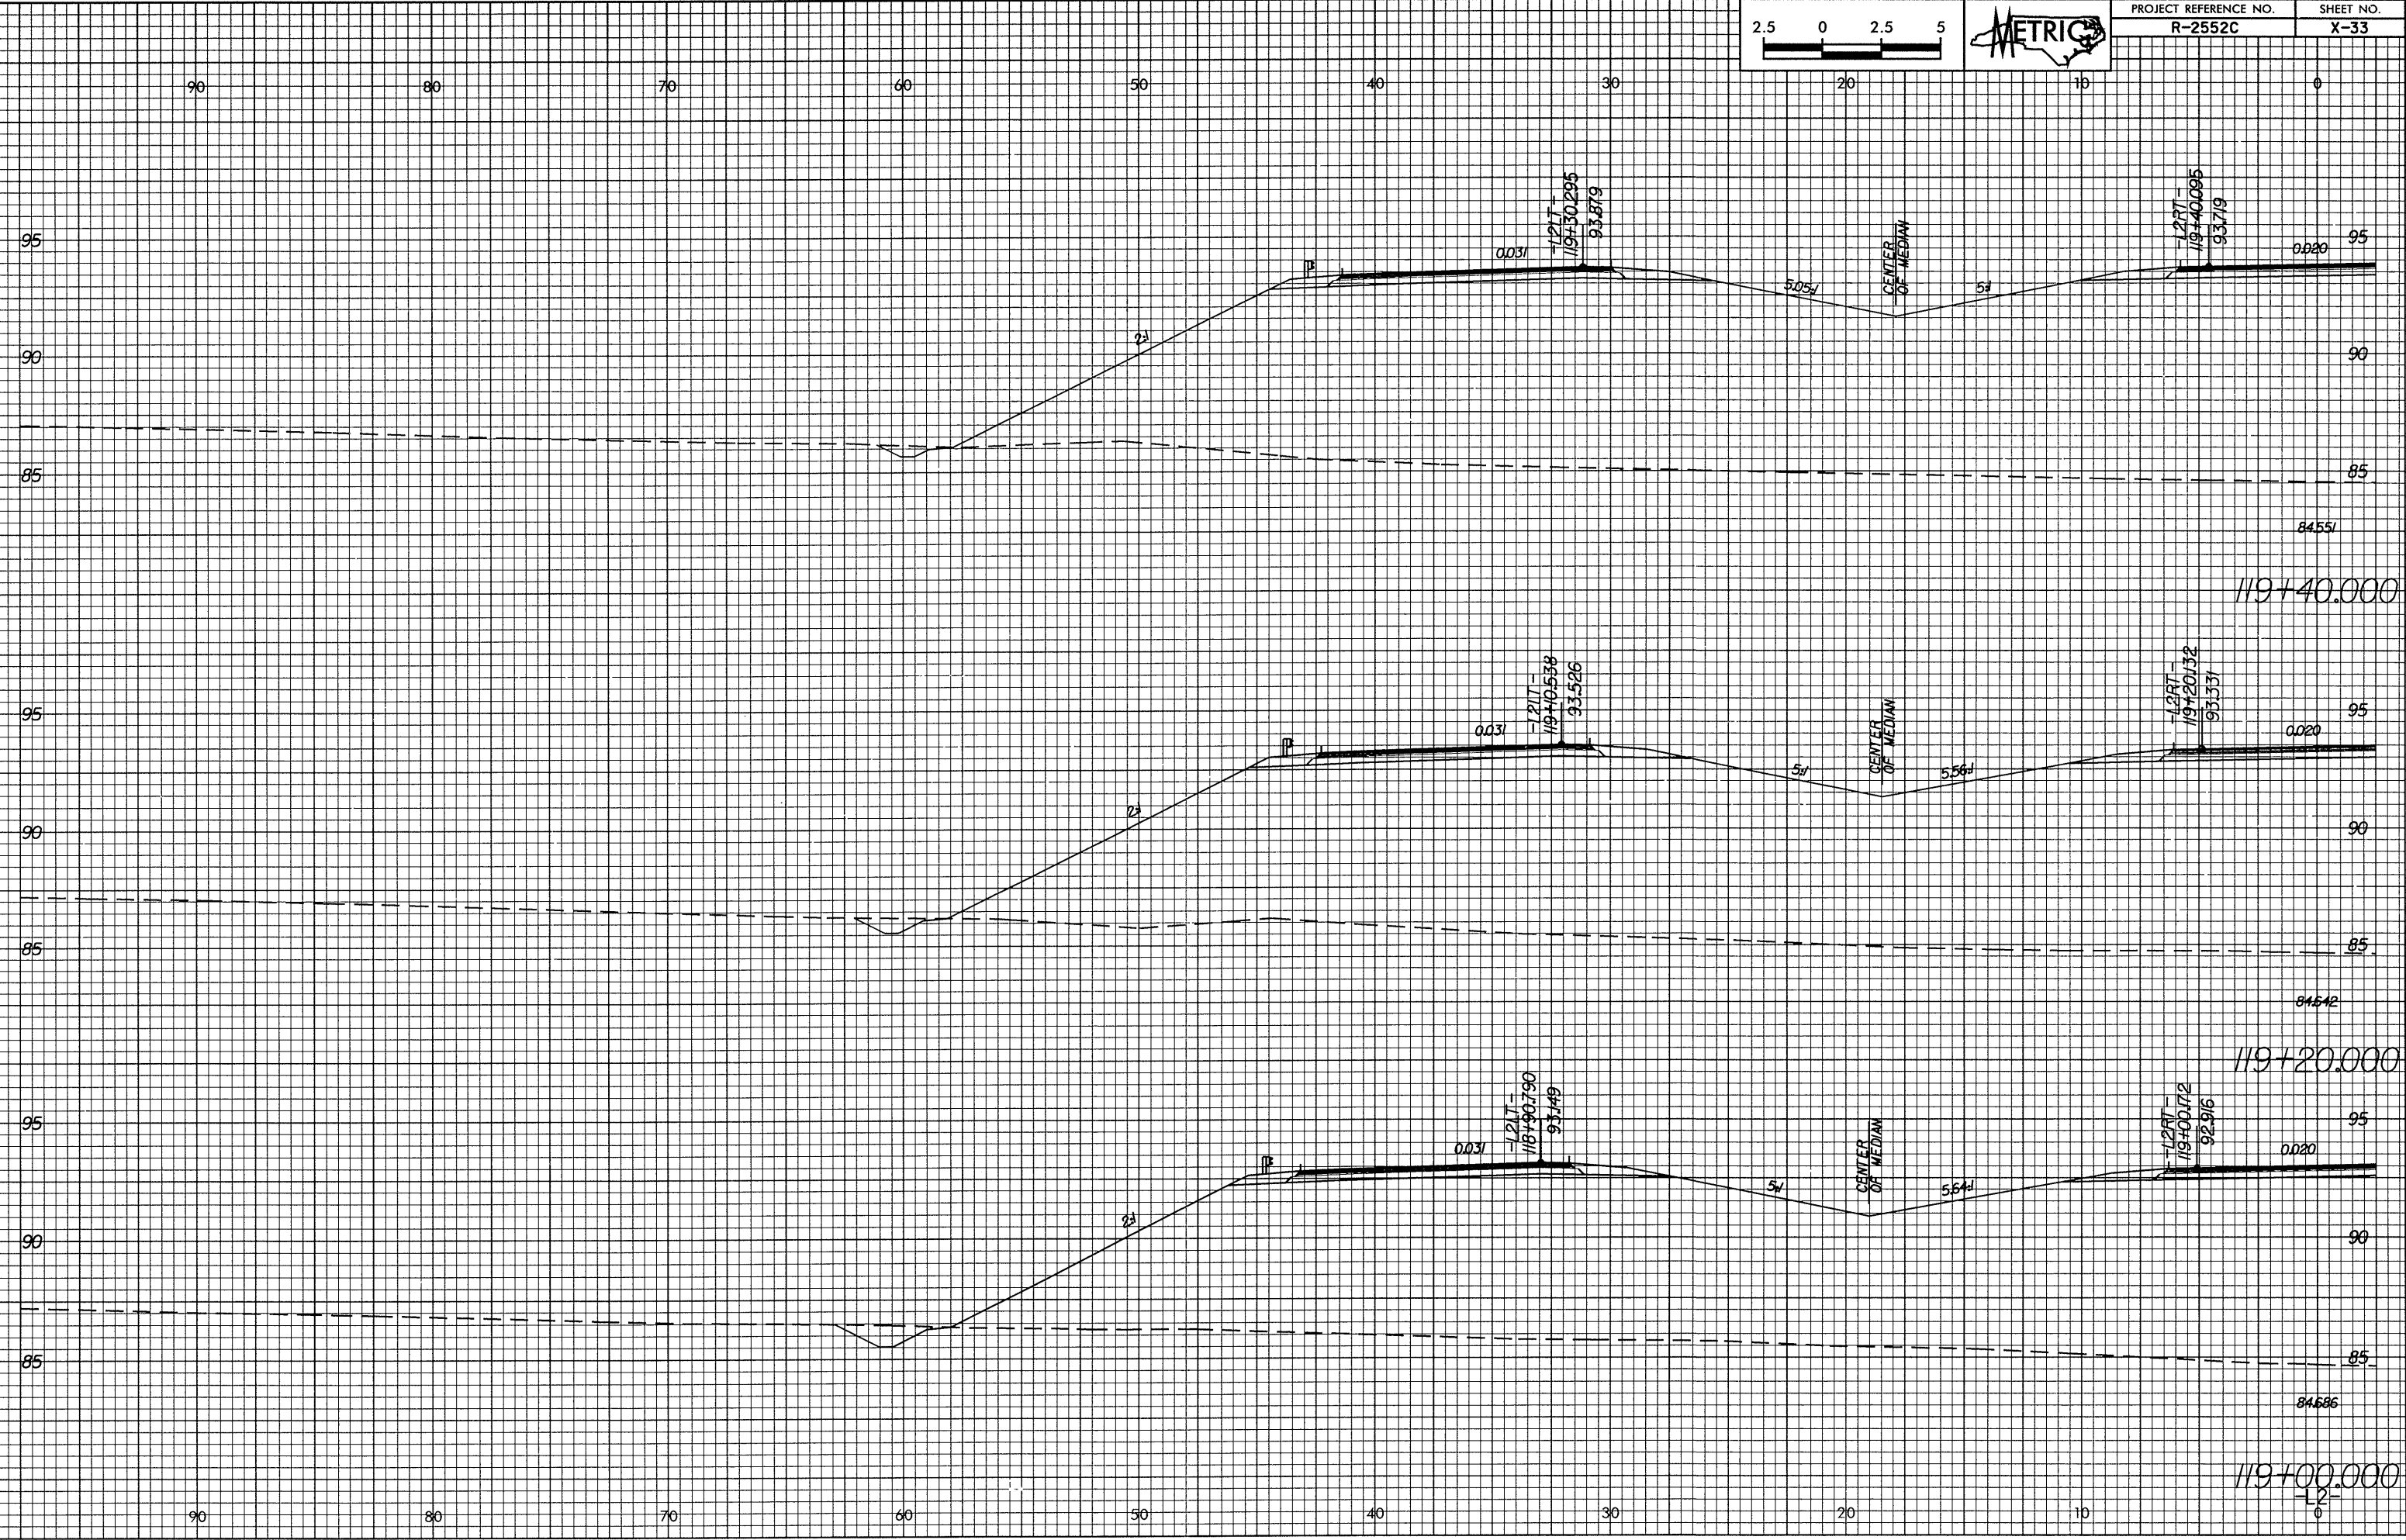

11/18/2010 10:52:22 AM C:\Users\jlu2\Documents\119\119\119\119.dwg