



0.726.98

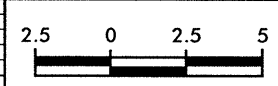

PROJECT REFERENCE NO.	SHEET NO.
R-2552C	X-20

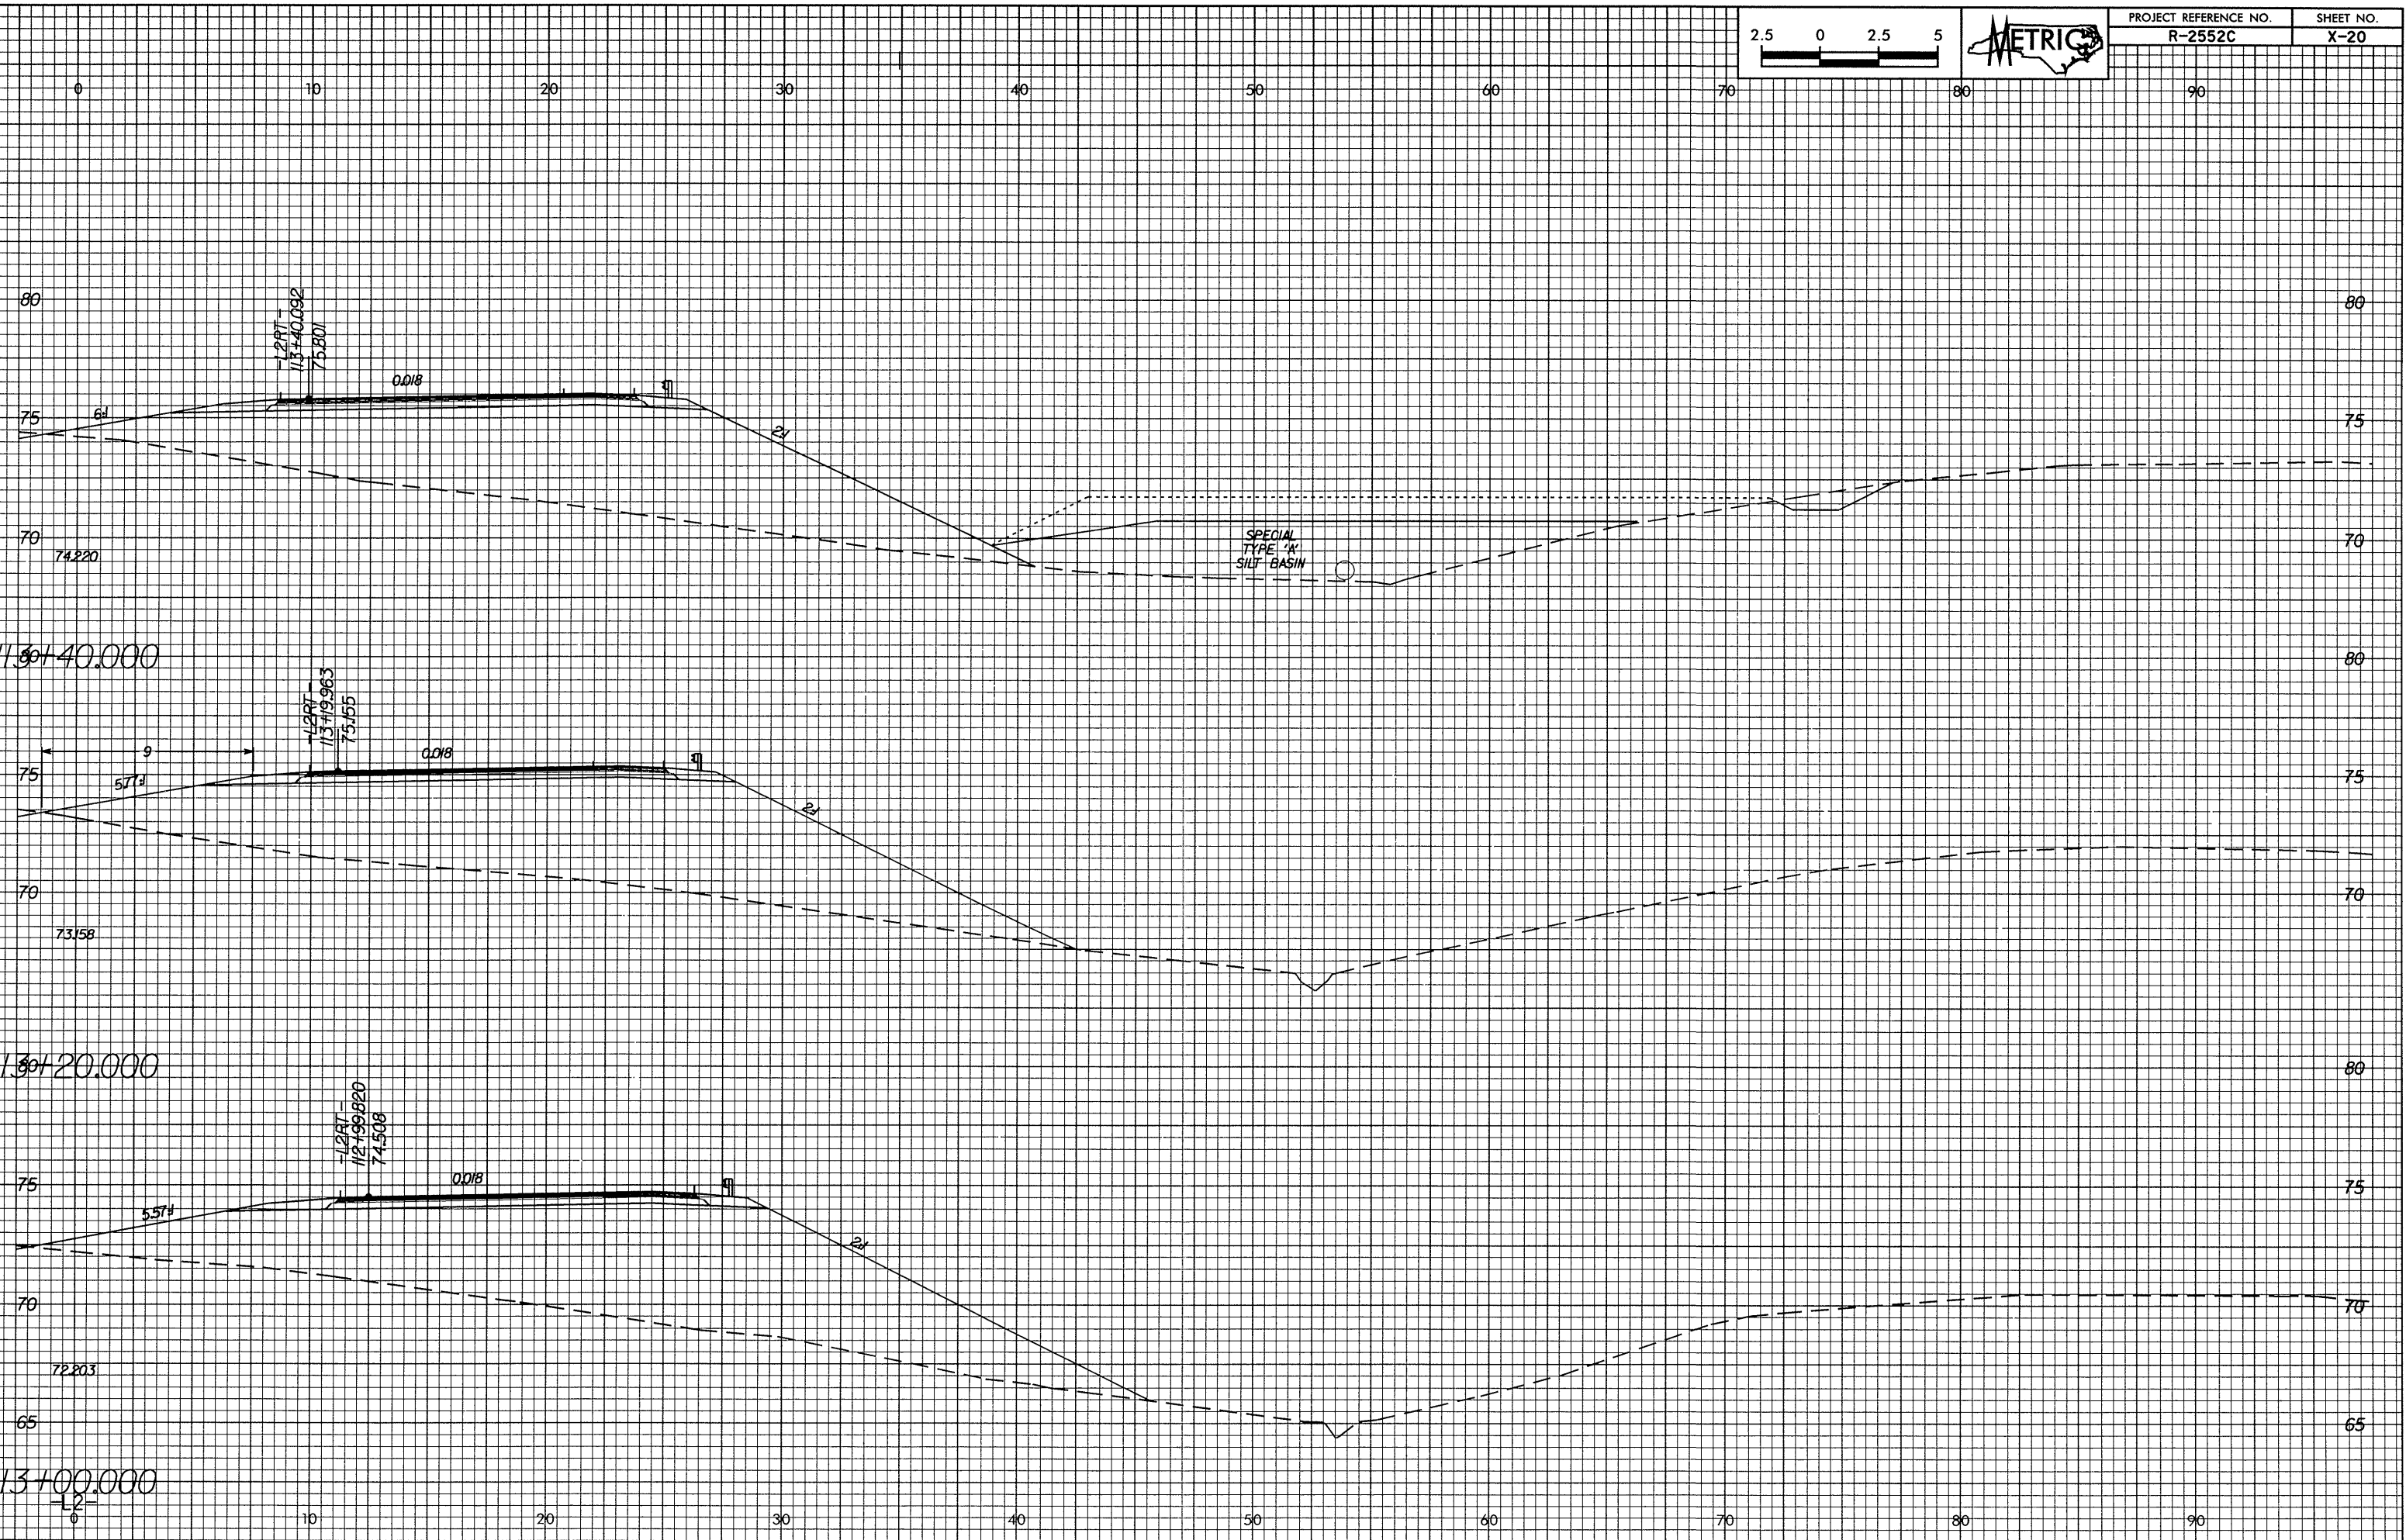

12-11-2008 13:28
h:\11-20-08\11.30+20.000\11.30+20.000.plt