



0/26/98

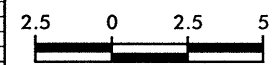

PROJECT REFERENCE NO. R-2552C	SHEET NO. X-15
----------------------------------	-------------------

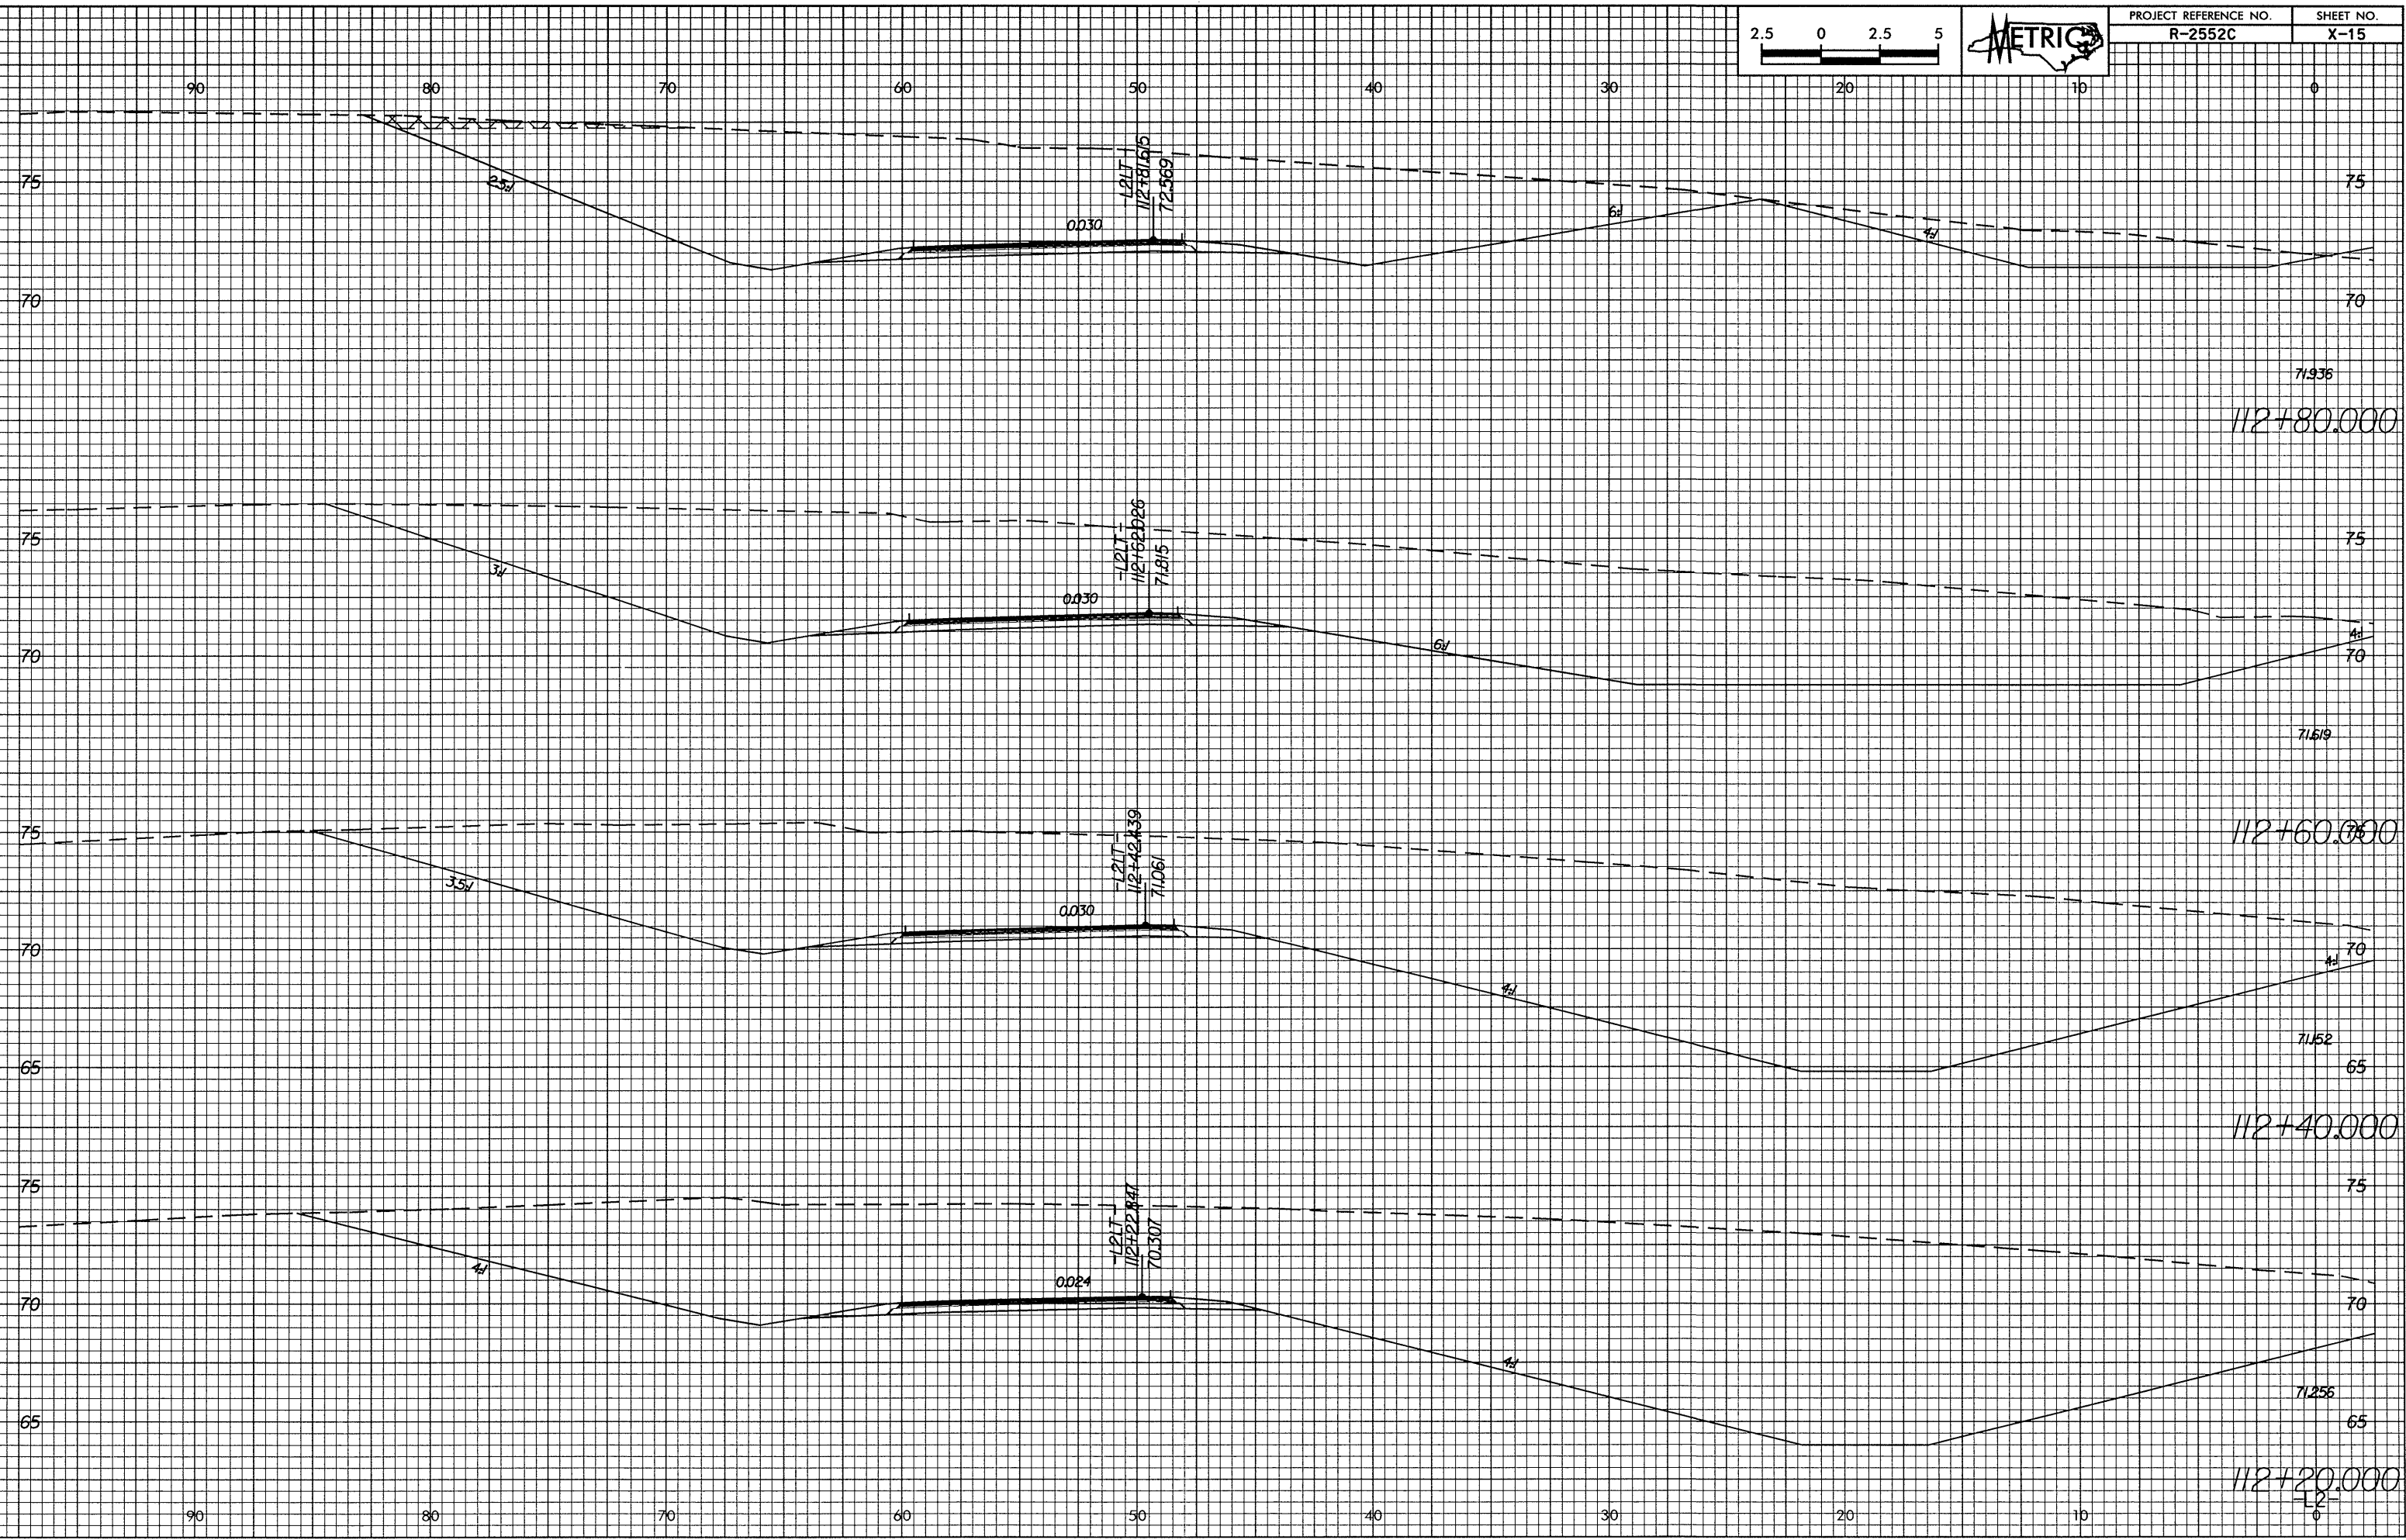

112+20.000  
 112+40.000  
 112+60.000  
 112+80.000  
