



0.25/48

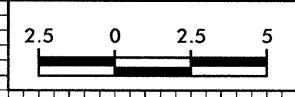

PROJECT REFERENCE NO.
R-2552C

SHEET NO.
X-11

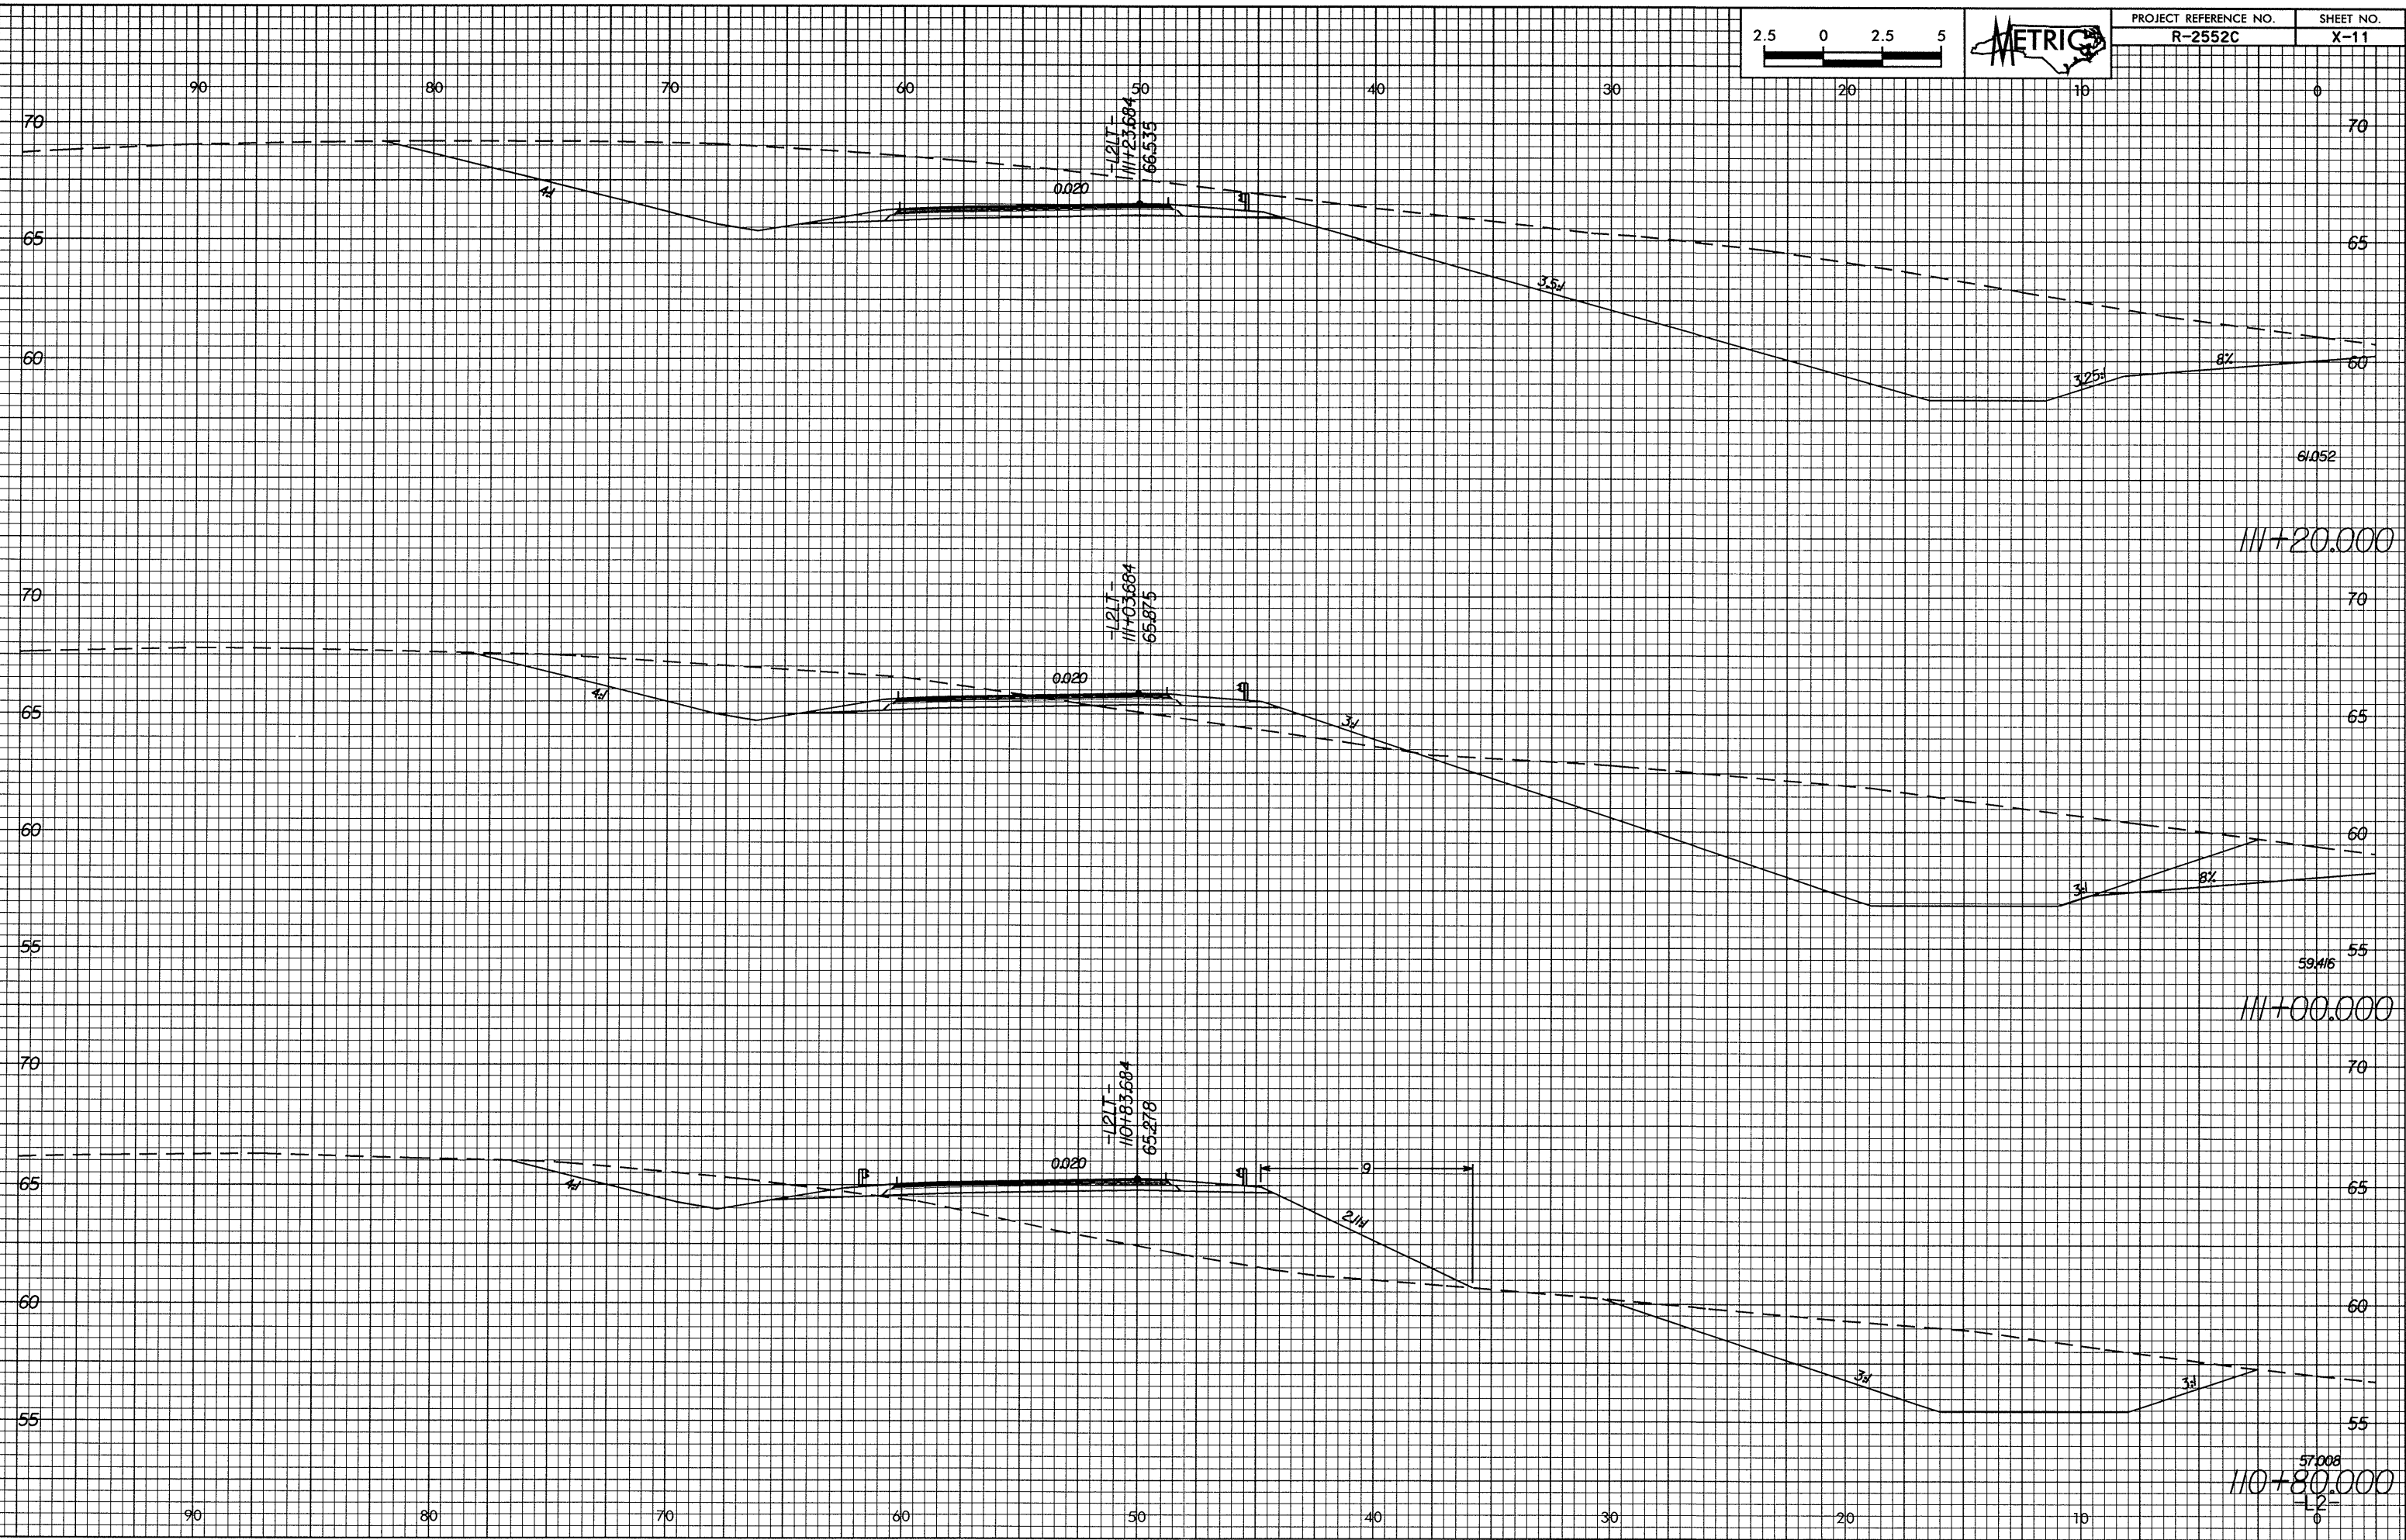

111+20.000

117+00.000

110+80.000

12-11-2008 13:33
bb-11.mxd 81 14884 5022