
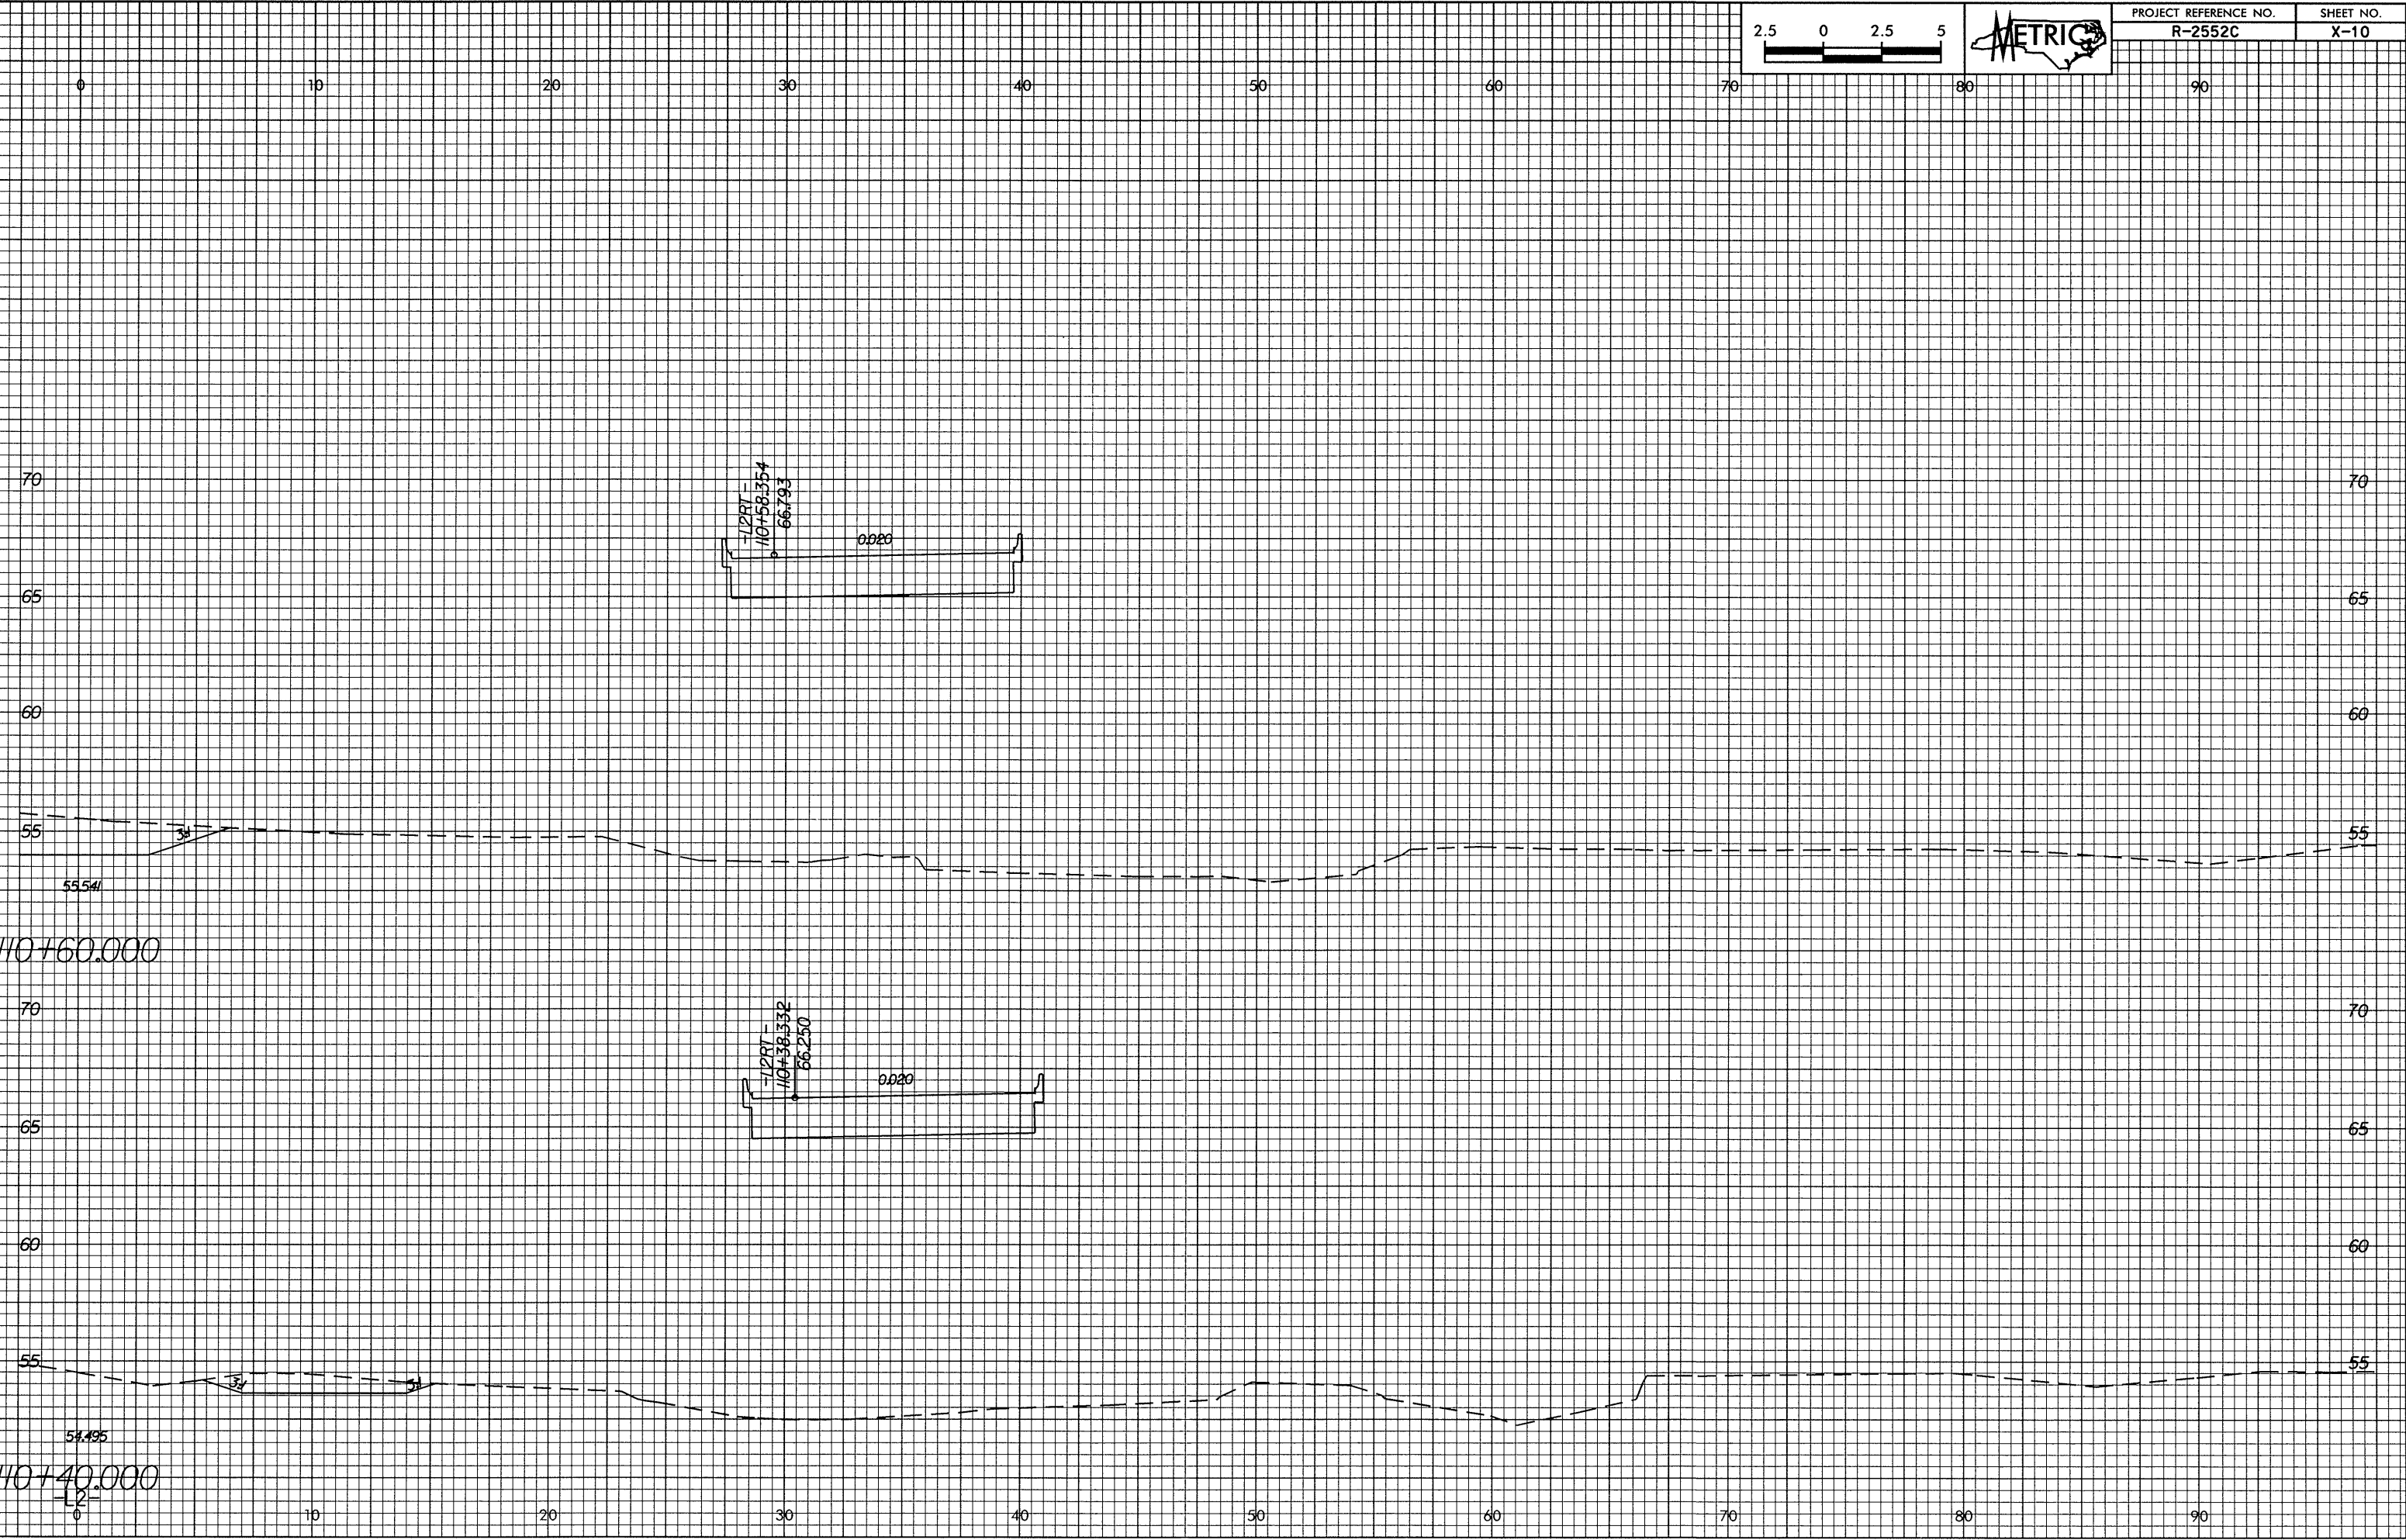


01/26/08

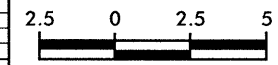

12:14:00 PM 01/26/08
 b6011man.dwg
 10+38.332
 10+58.354
 10+20.000
 10+20.000