



01/26/08

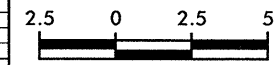

PROJECT REFERENCE NO. R-2552C	SHEET NO. X-6
----------------------------------	------------------

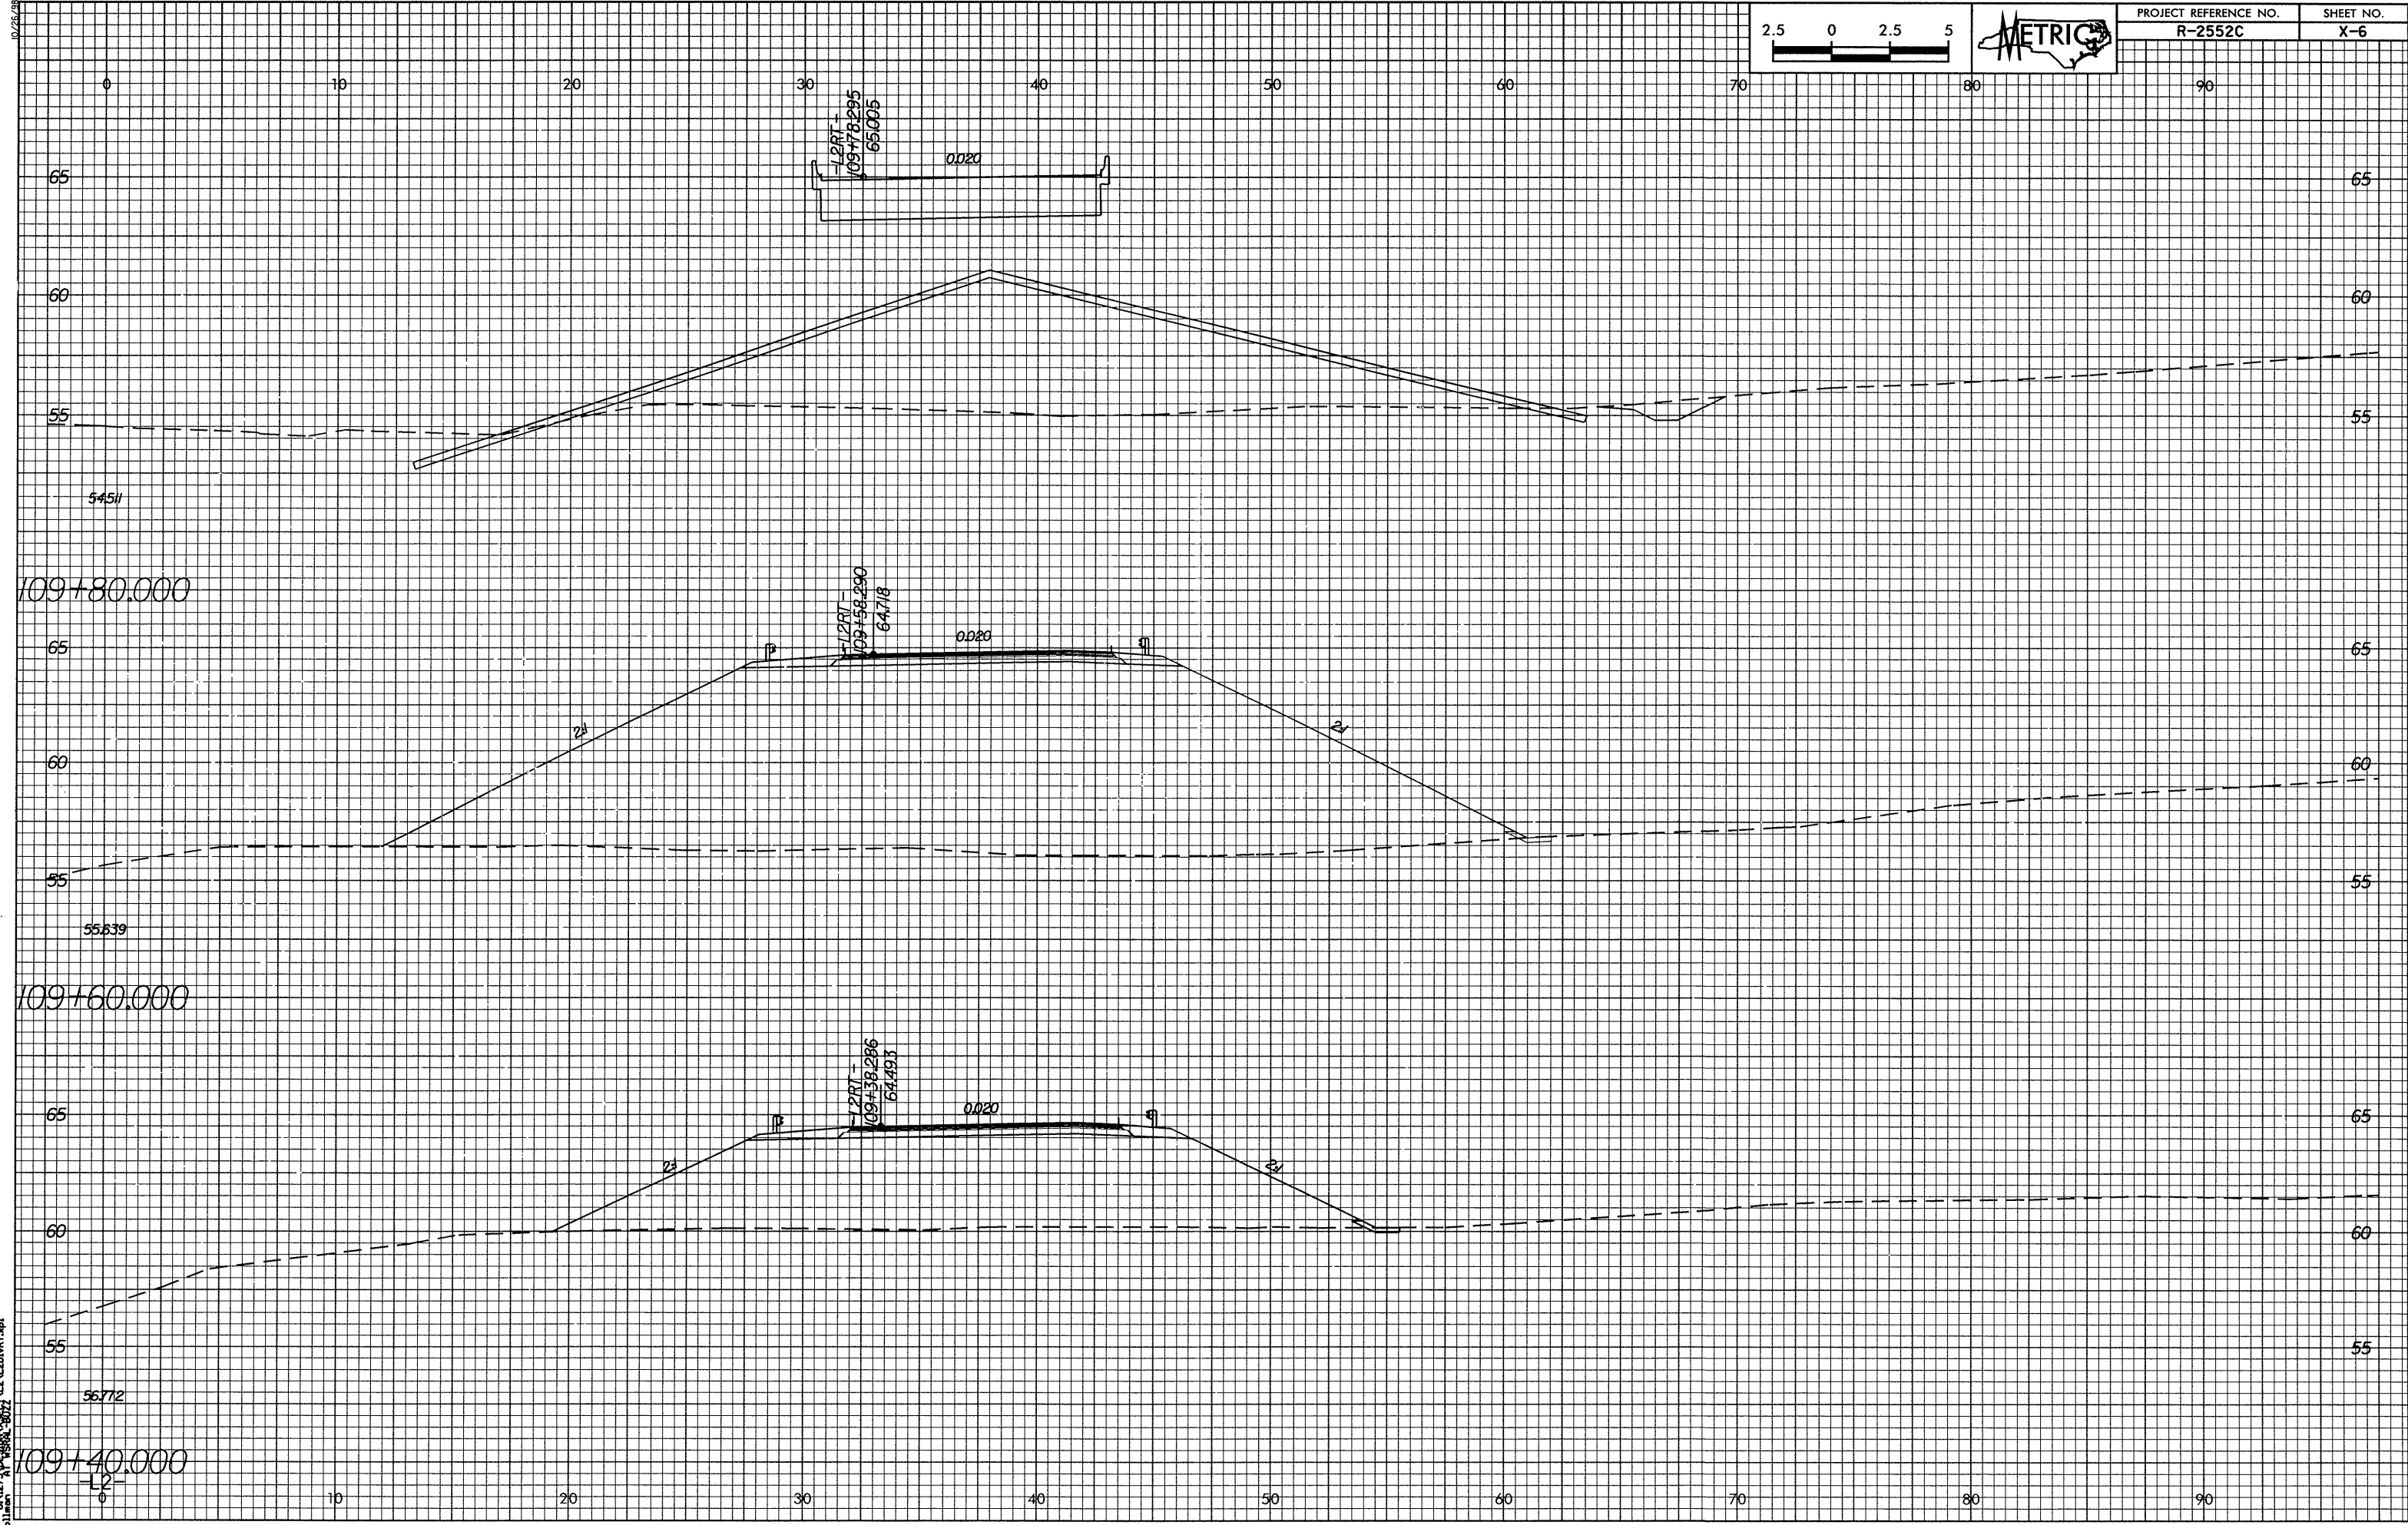

bb:11man 12/18/07 09:00 AM 109+40.000 109+80.000