



10/26/08

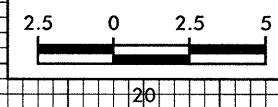

PROJECT REFERENCE NO. R-2552C	SHEET NO. X-3
----------------------------------	------------------

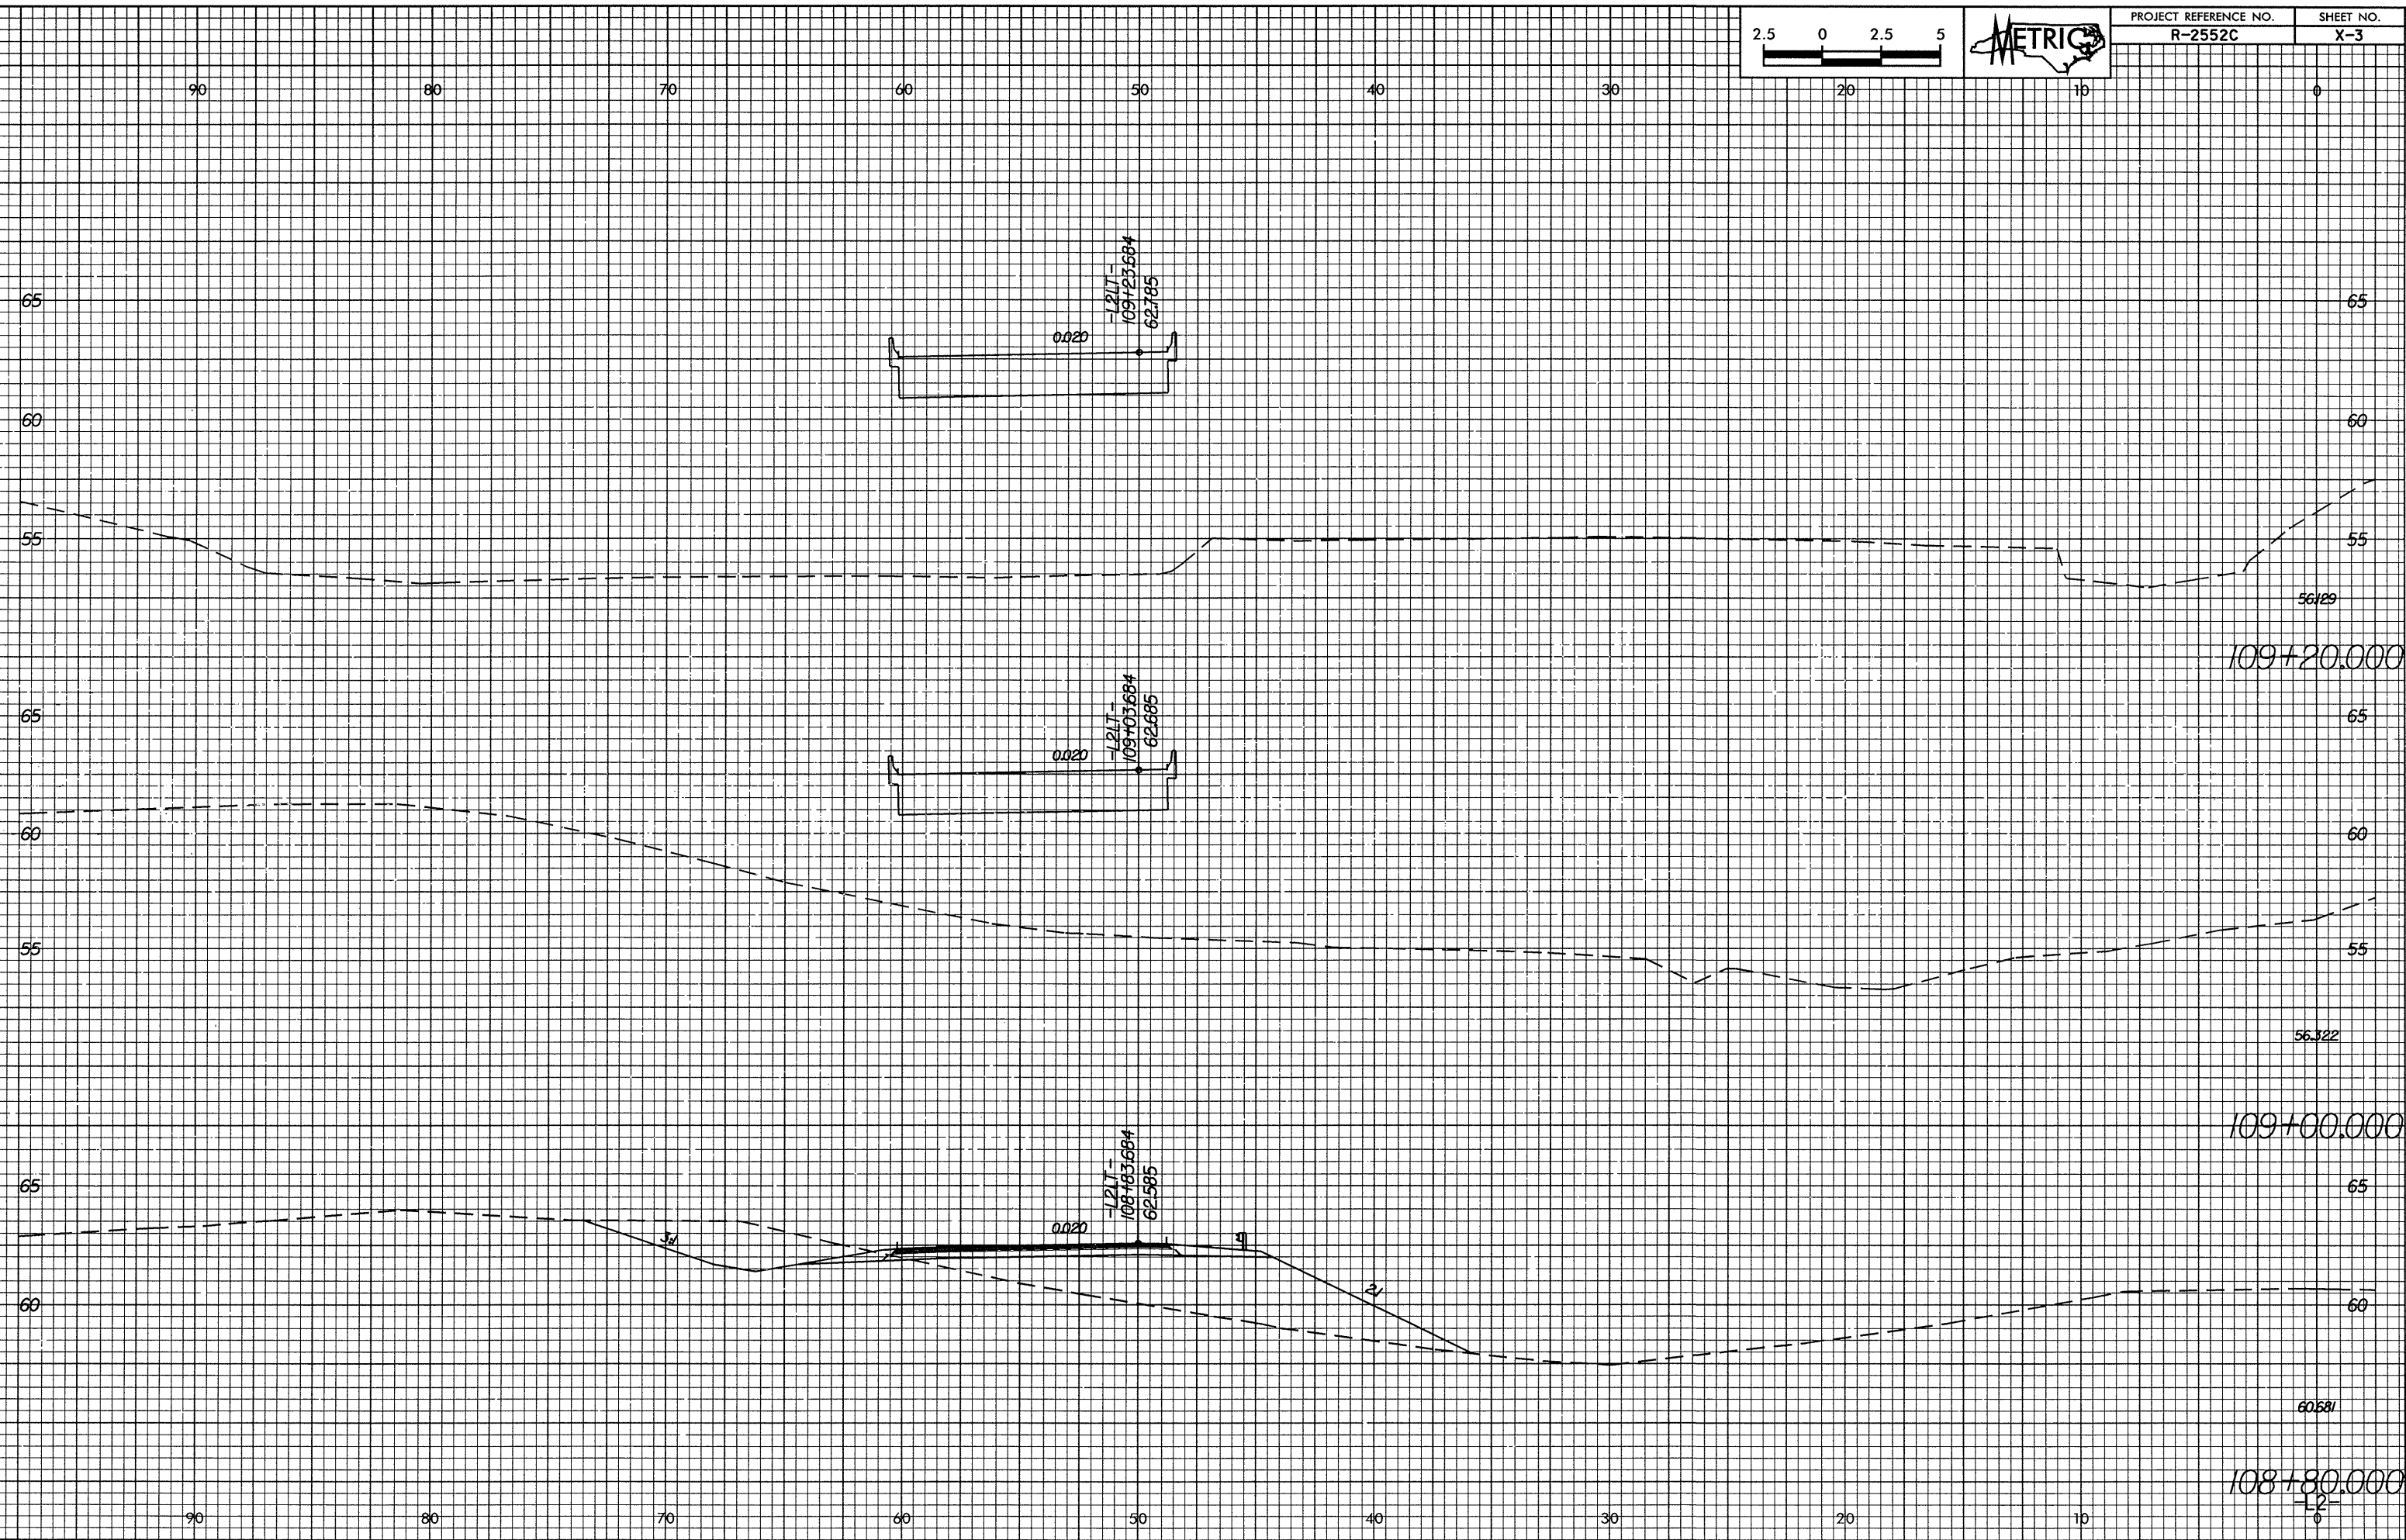

12:14:00 AM 10/26/08 L:\2552C\X-3.dwg T:\sp