



CONTRACT NO.: C201200 T.I.P.: B-3866

TIP NO.	SHEET NO.
B-3866	SIGN-1

STATE OF NORTH CAROLINA
DEPARTMENT OF TRANSPORTATION

SIGNING PLANS
LENOIR/GREENE COUNTY

LOCATION: BRIDGE NO. 59 ON NC 58 OVER WHEAT SWAMP CREEK

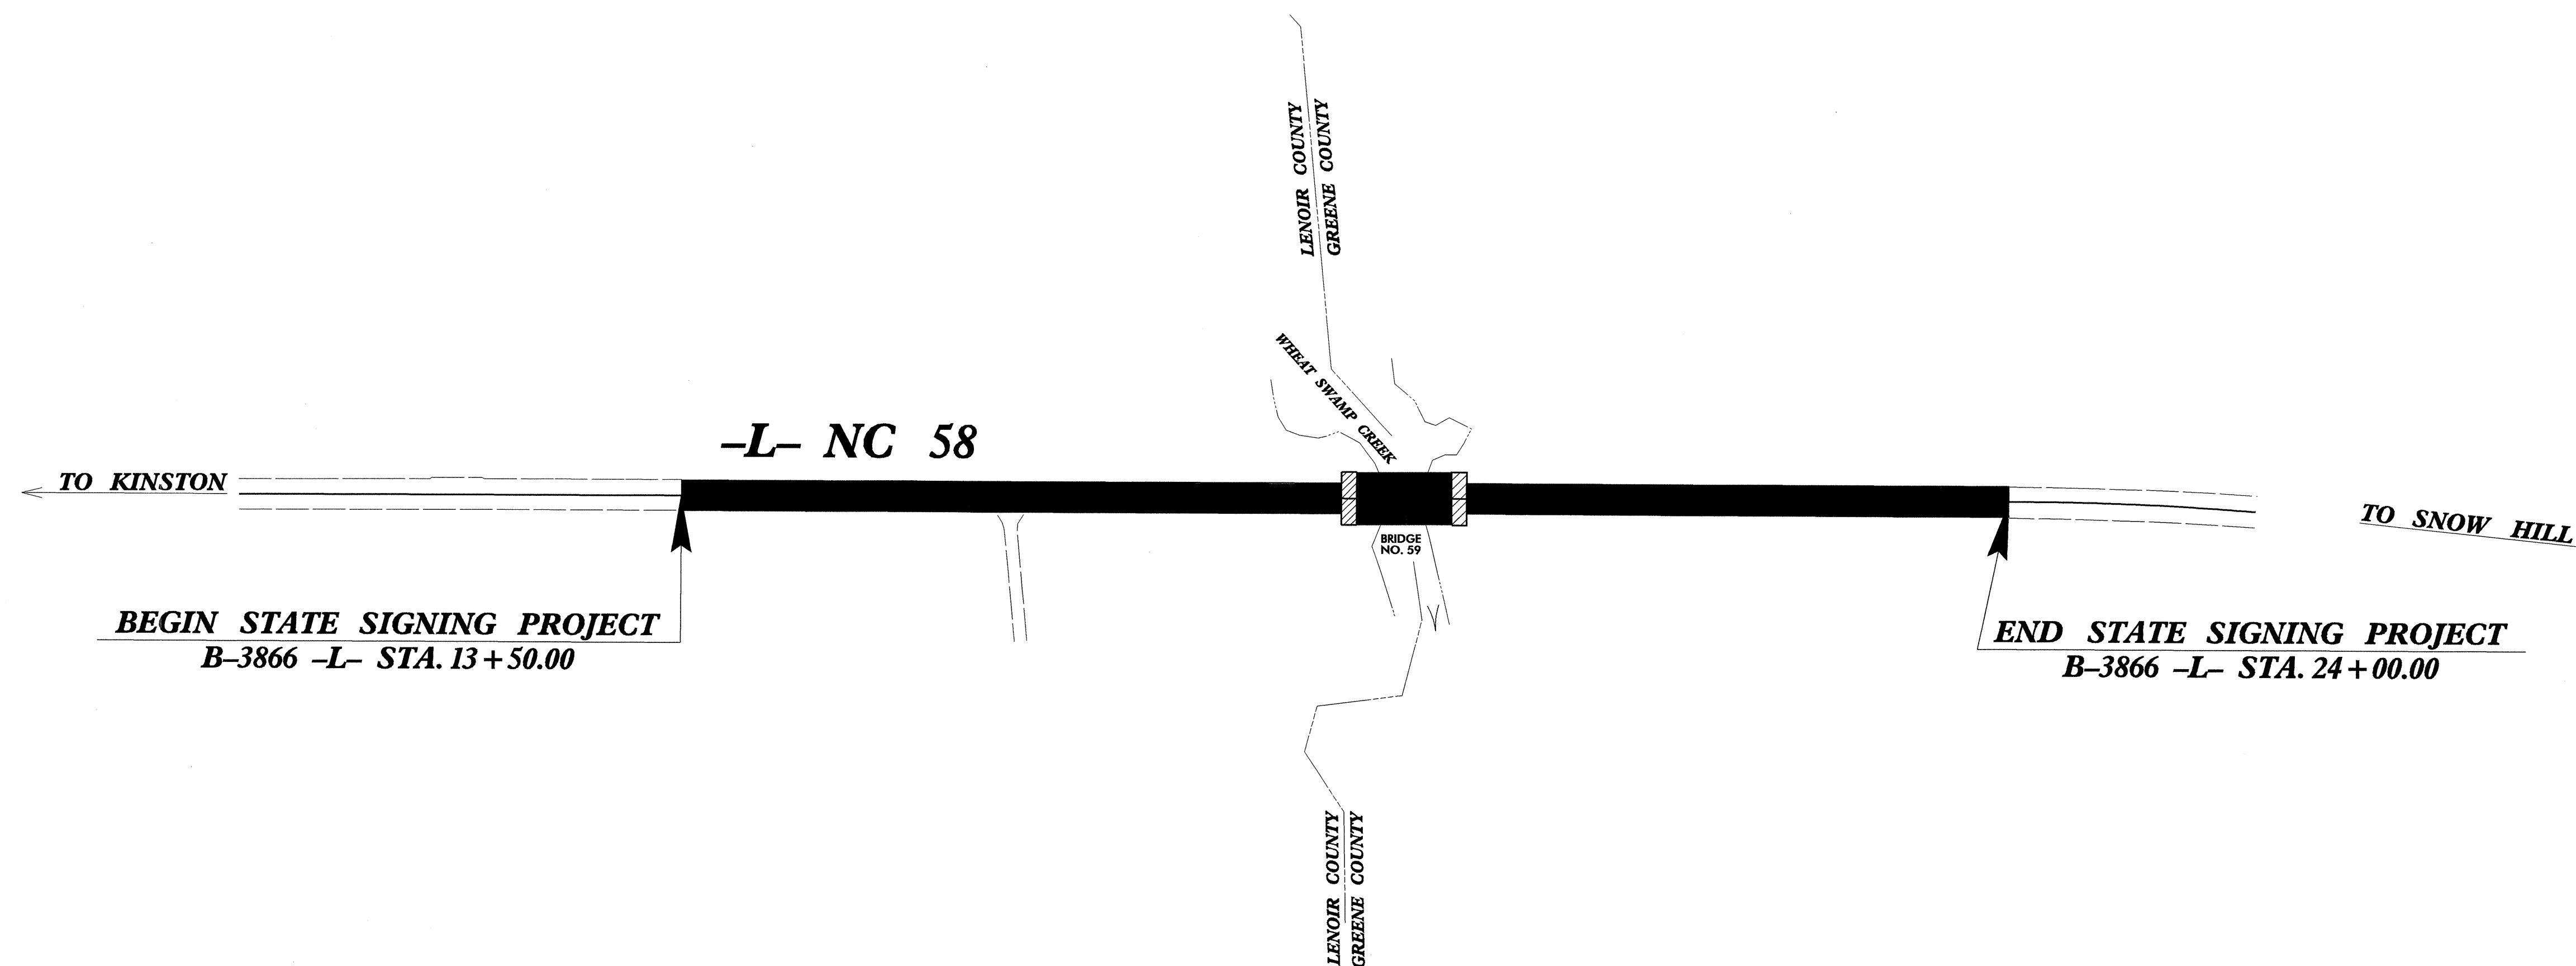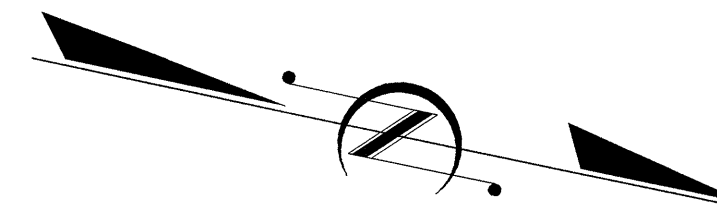

SUMMARY OF QUANTITIES

ITEM NO.		ITEM DESCRIPTION	QUANTITY	UNIT
DESC. NO.	SECT. NO.			
4072000000	903	SUPPORTS, 3-LB STEEL U-CHANNEL	93	L.F.
4082000000	903	SUPPORTS, WOOD	40	L.B.
4110000000	904	SIGN ERECTION, TYPE B (GROUND MOUNTED)	1	EA.
4096000000	904	SIGN ERECTION, TYPE D	2	EA.
4102000000	904	SIGN ERECTION, TYPE E	3	EA.
4129000000	906	RELOCATE SIGN, TYPE D,E,OR F	2	EA.
4141000000	907	DISPOSAL OF SUPPORT, WOOD	2	EA.
4158000000	907	DISPOSAL OF SIGN SYSTEM, WOOD	16	EA.

ROADWAY STANDARD DRAWINGS
APPLICABLE TO THESE SIGNING PLANS
901.20 901.70 903.10 904.10 904.50

INDEX

SHEET NO.	DESCRIPTION
1	TITLE SHEET
2	E SHEET & SUPPORT CHART
3	EXISTING/PROPOSED ROADWAY

PLAN PREPARED BY: N.C.D.O.T. SIGNING SECTION

SEAL

RON KING, P.E. SIGNING ENGINEER
A. I. ALQUDWAH, P.E. SIGNING PROJECT ENGINEER
D. M. EATON SIGNING PROJECT DESIGN ENGINEER
R. R. HENNEIN SIGNING DESIGNER

