


FOR ADDITIONAL REINFORCING STEEL AND DETAILS IN BARRIER RAIL, SEE SHEET S-8.

SEE GROUDED RECESS DETAIL, "PRESTRESSED CONCRETE BOX BEAM" SHEET 2 OF 2. (TYP. EA. SIDE)

FOR REINFORCING STEEL BETWEEN VOIDS, SEE "BI-36 PRESTRESSED CONCRETE BOX BEAM" SHEET 2 OF 2. (TYP.)

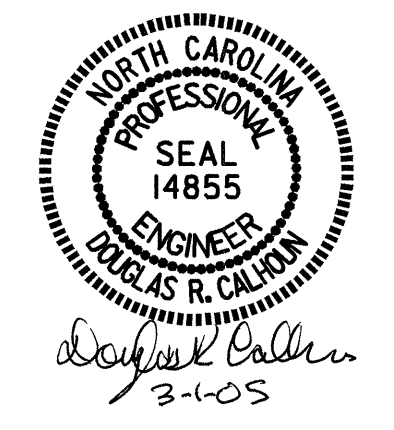

PROJECT NO. B-3866
LENOIR-GREENE COUNTY
 STATION: 19+21.50 -L-

STATE OF NORTH CAROLINA
 DEPARTMENT OF TRANSPORTATION
 RALEIGH

**SUPERSTRUCTURE
 PLAN OF SPAN A**

PLAN OF SPAN A

FOR ADDITIONAL REINFORCING STEEL IN BOX BEAM UNITS, SEE "BI-36 PRESTRESSED CONCRETE BOX BEAM" SHEETS.

DRAWN BY : T. A. HARRIS DATE : 11/2/04
 CHECKED BY : K. P. SEDA DATE : 11/16/04

REVISIONS						SHEET NO. S-5
NO.	BY:	DATE:	NO.	BY:	DATE:	
1			3			TOTAL SHEETS 19
2			4			