


STATE OF NORTH CAROLINA DEPT. OF TRANSPORTATION DIVISION OF HIGHWAYS RALEIGH, N.C.

**ENGLISH DETAIL DRAWING FOR REINFORCED BRIDGE APPROACH FILLS**


422D10 SHEET 1 OF 4

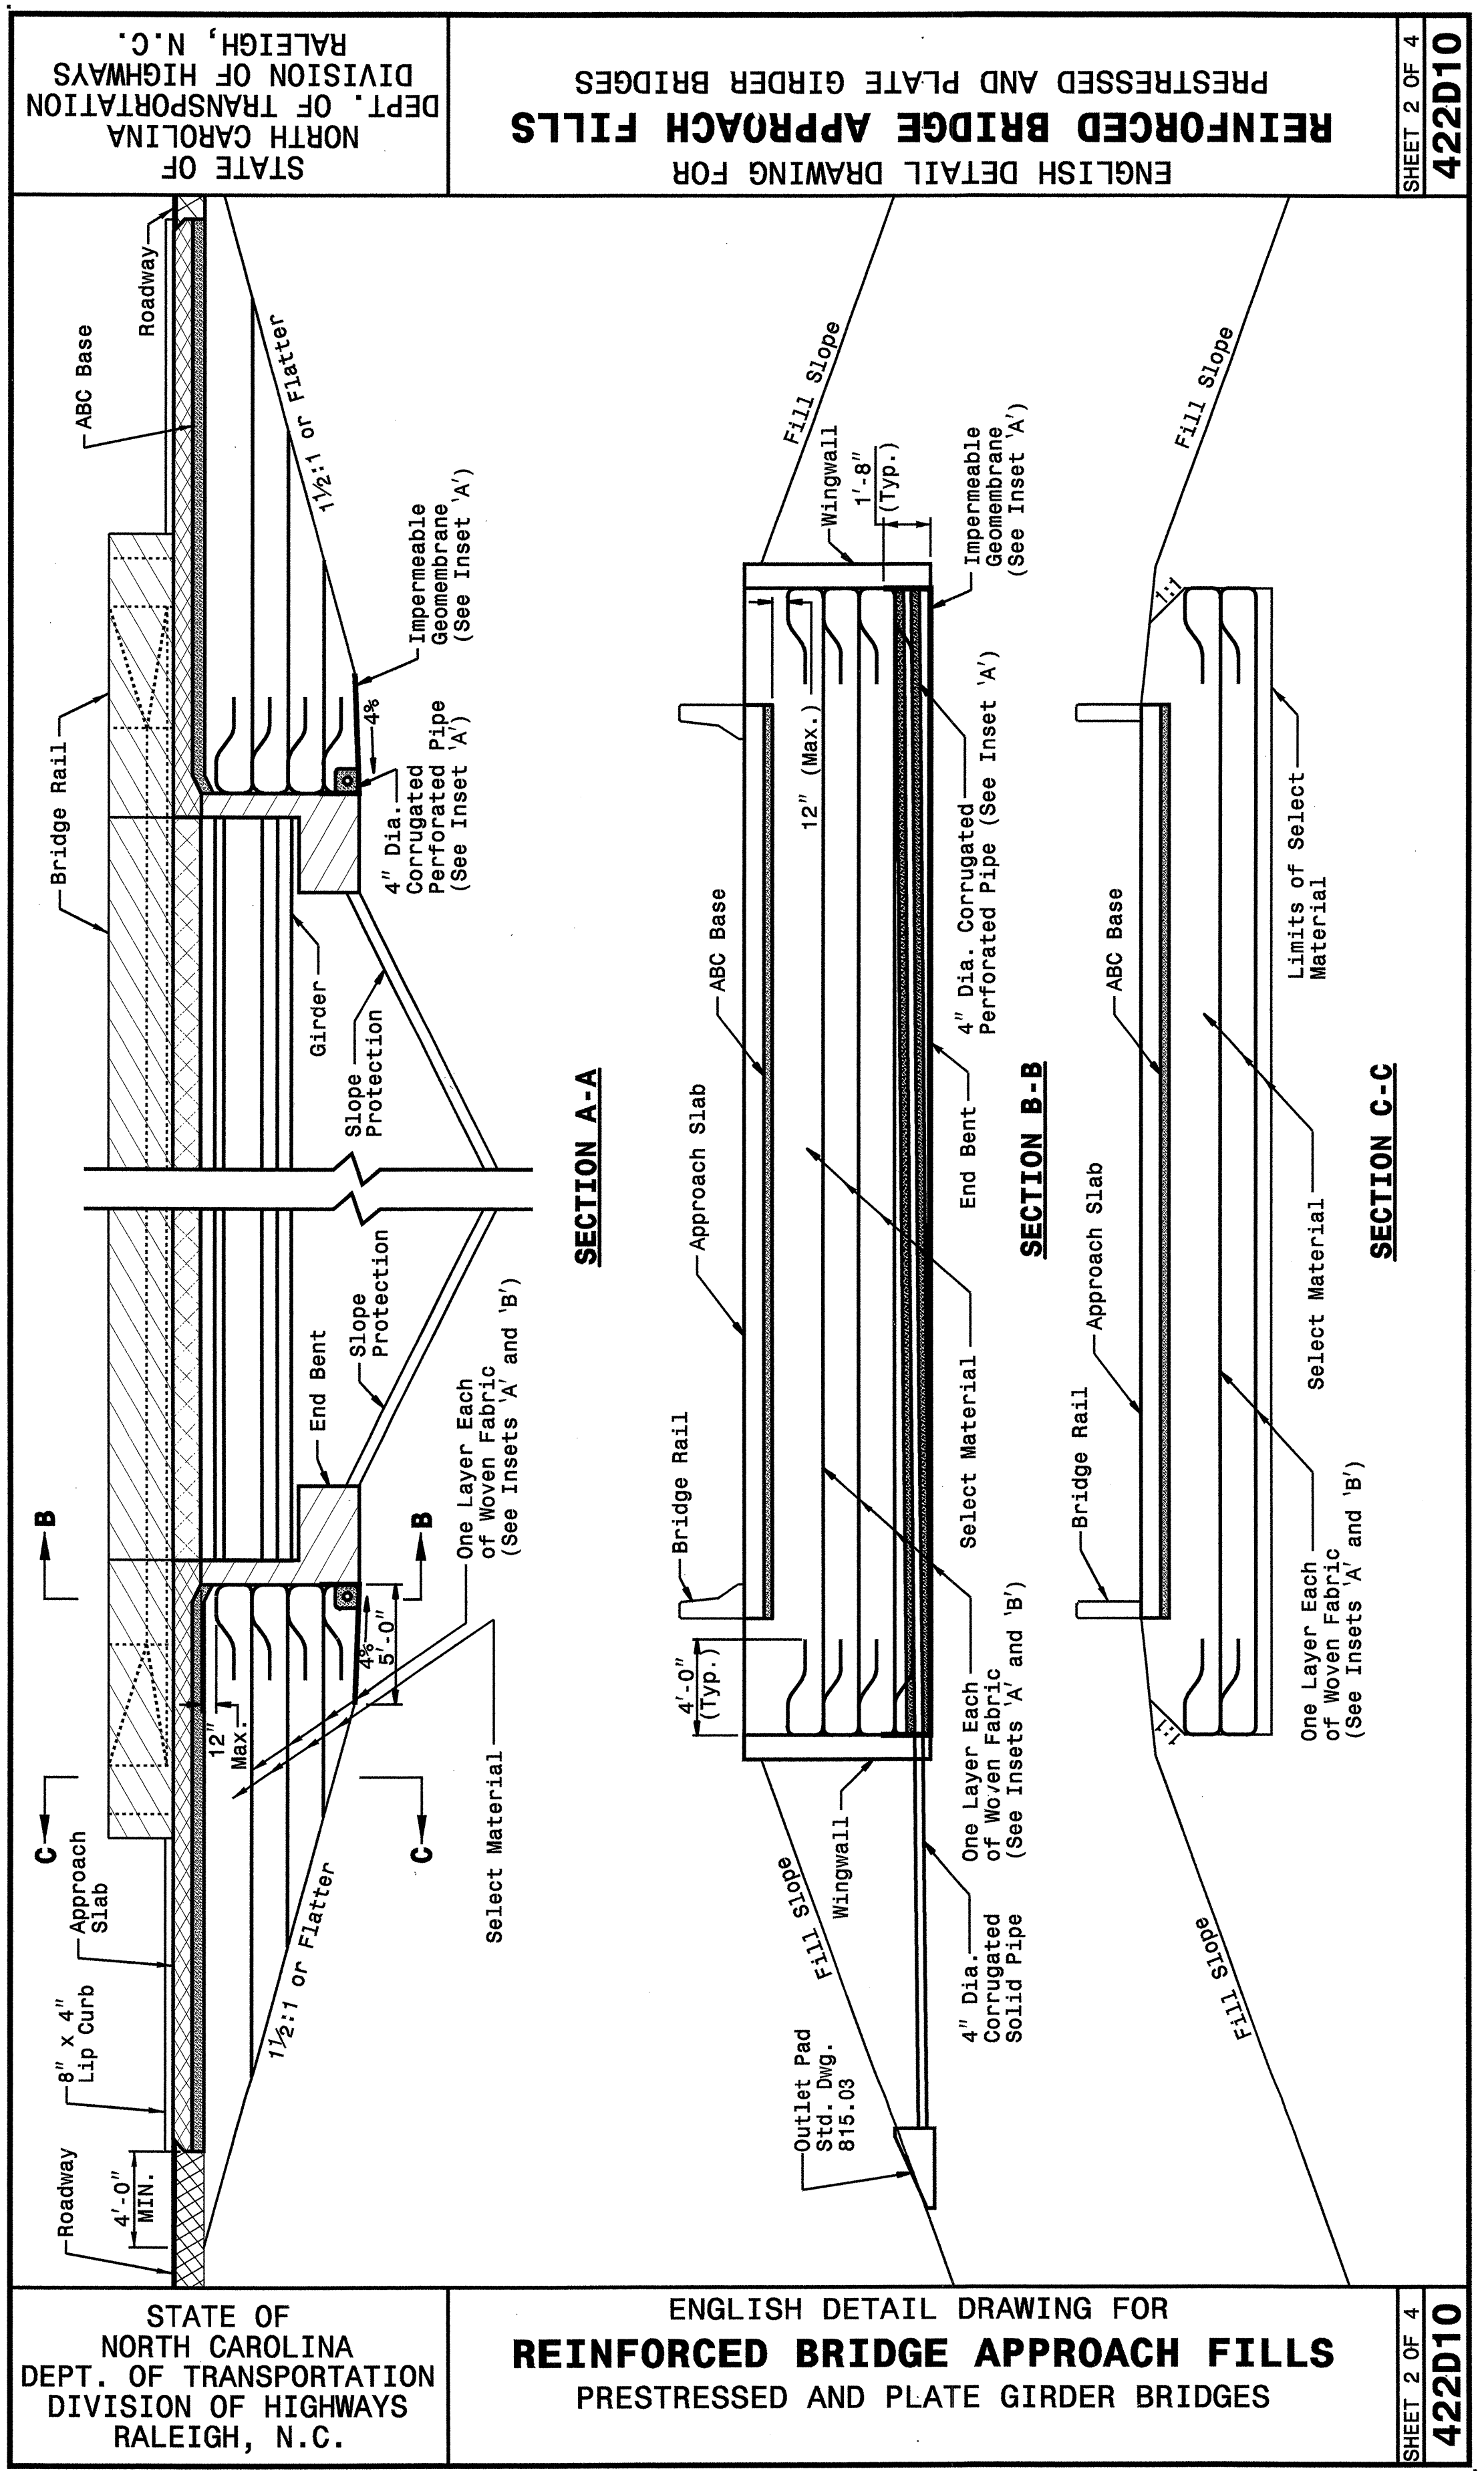

STATE OF NORTH CAROLINA DEPT. OF TRANSPORTATION DIVISION OF HIGHWAYS RALEIGH, N.C.

**ENGLISH DETAIL DRAWING FOR REINFORCED BRIDGE APPROACH FILLS**  
PRESTRESSED AND PLATE GIRDER BRIDGES

422D10 SHEET 2 OF 4

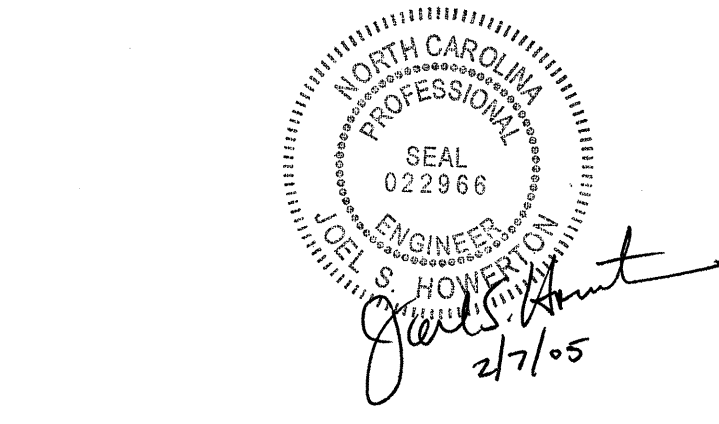

**PROJECT SERVICES UNIT STANDARDS AND SPECIAL DESIGN**  
Office 919-250-4128 FAX 919-250-4119

**SEE PLATE FOR TITLE**

ORIGINAL BY: 2002 STANDARDS DATE: 01-15-02  
 MODIFIED BY: E.E. WARD DATE: 11-04-04  
 CHECKED BY: [Signature] DATE: 11/12/04  
 FILE SPEC.: stds/02stdstodetails/english/422d10.dgn

05 NOV-2004 14:46 C:\pwworkspace\stds\02\stds to Special Details/english\422d10\422d10.dgn