
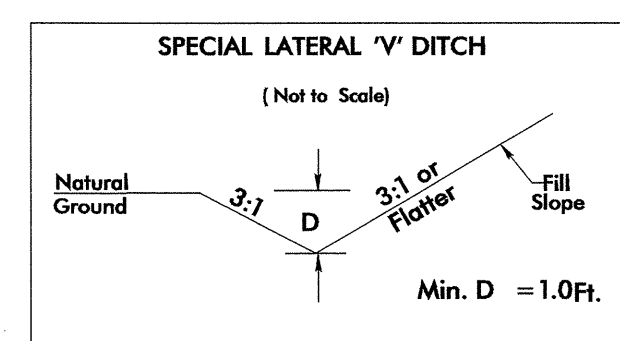



UTILITIES BY OTHERS

NOTE:
ALL PROPOSED UTILITY WORK
SHOWN ON THIS SHEET WILL
BE DONE BY OTHERS

8/17/99

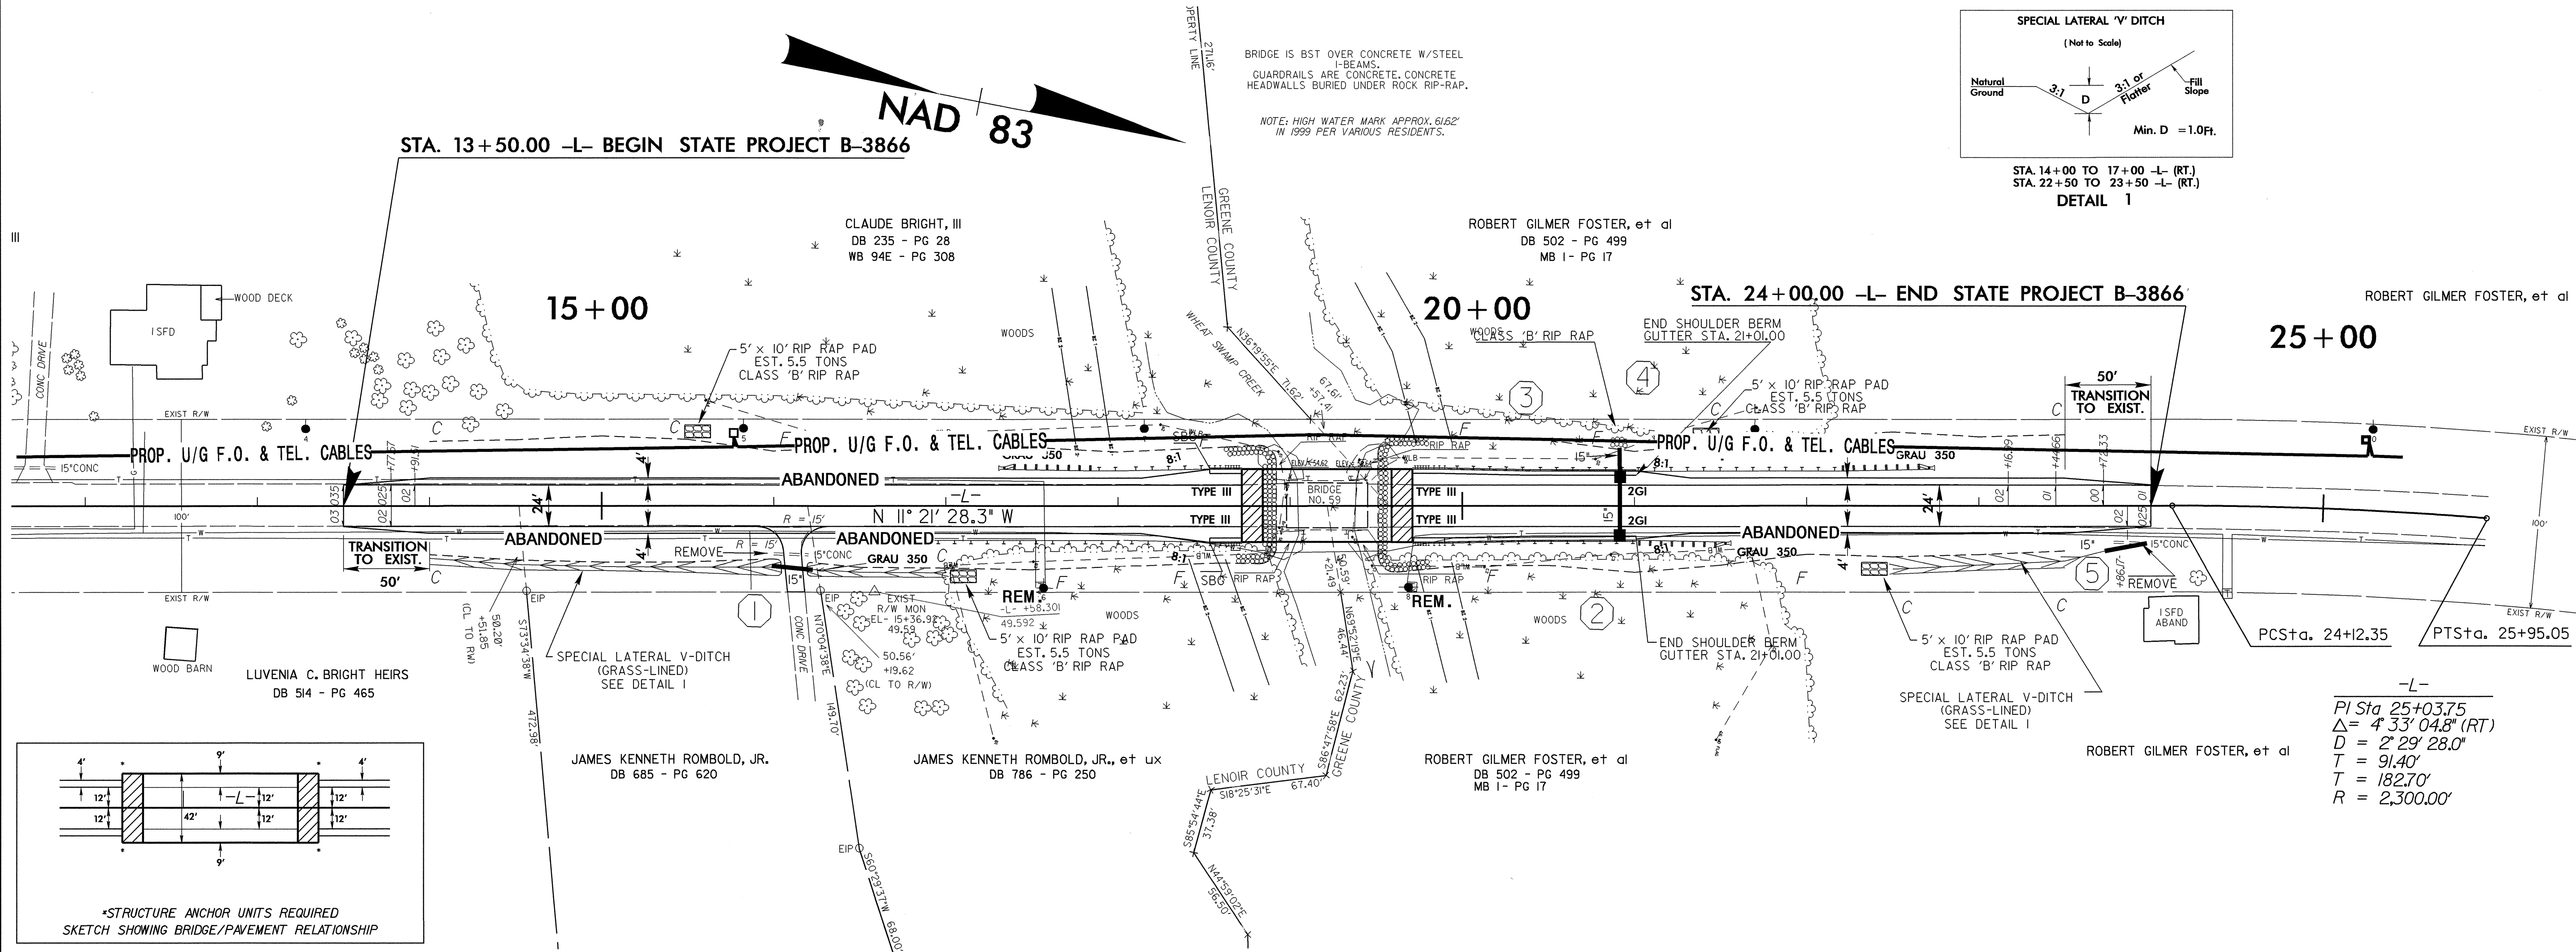

STA. 14+00 TO 17+00 -L- (RT.)
STA. 22+50 TO 23+50 -L- (RT.)
DETAIL 1

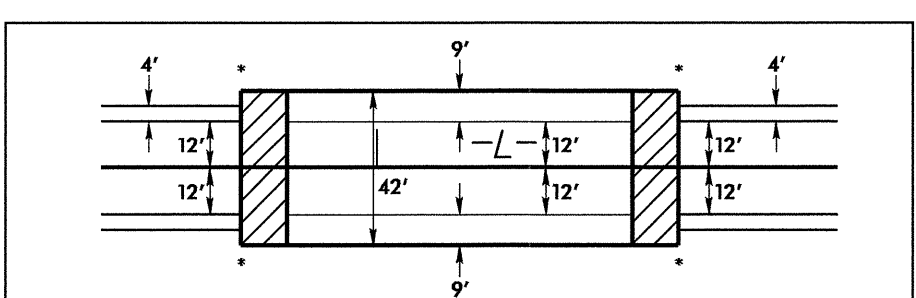

*STRUCTURE ANCHOR UNITS REQUIRED
SKETCH SHOWING BRIDGE/PAVEMENT RELATIONSHIP

-L-
PI Sta 25+03.75
 $\Delta = 4' 33'' 04.8''$ (RT)
D = 2' 29'' 28.0"
T = 91.40'
T = 182.70'
R = 2,300.00'

18-NOV-2004 09:04
C:\Utilities\Road\B-3866-UO-01.dgn
B:\Utilities\Road\B-3866-UO-01.dgn