



8/23/99

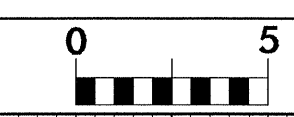

PROJ. REFERENCE NO. B-3866	SHEET NO. X-6
-------------------------------	------------------

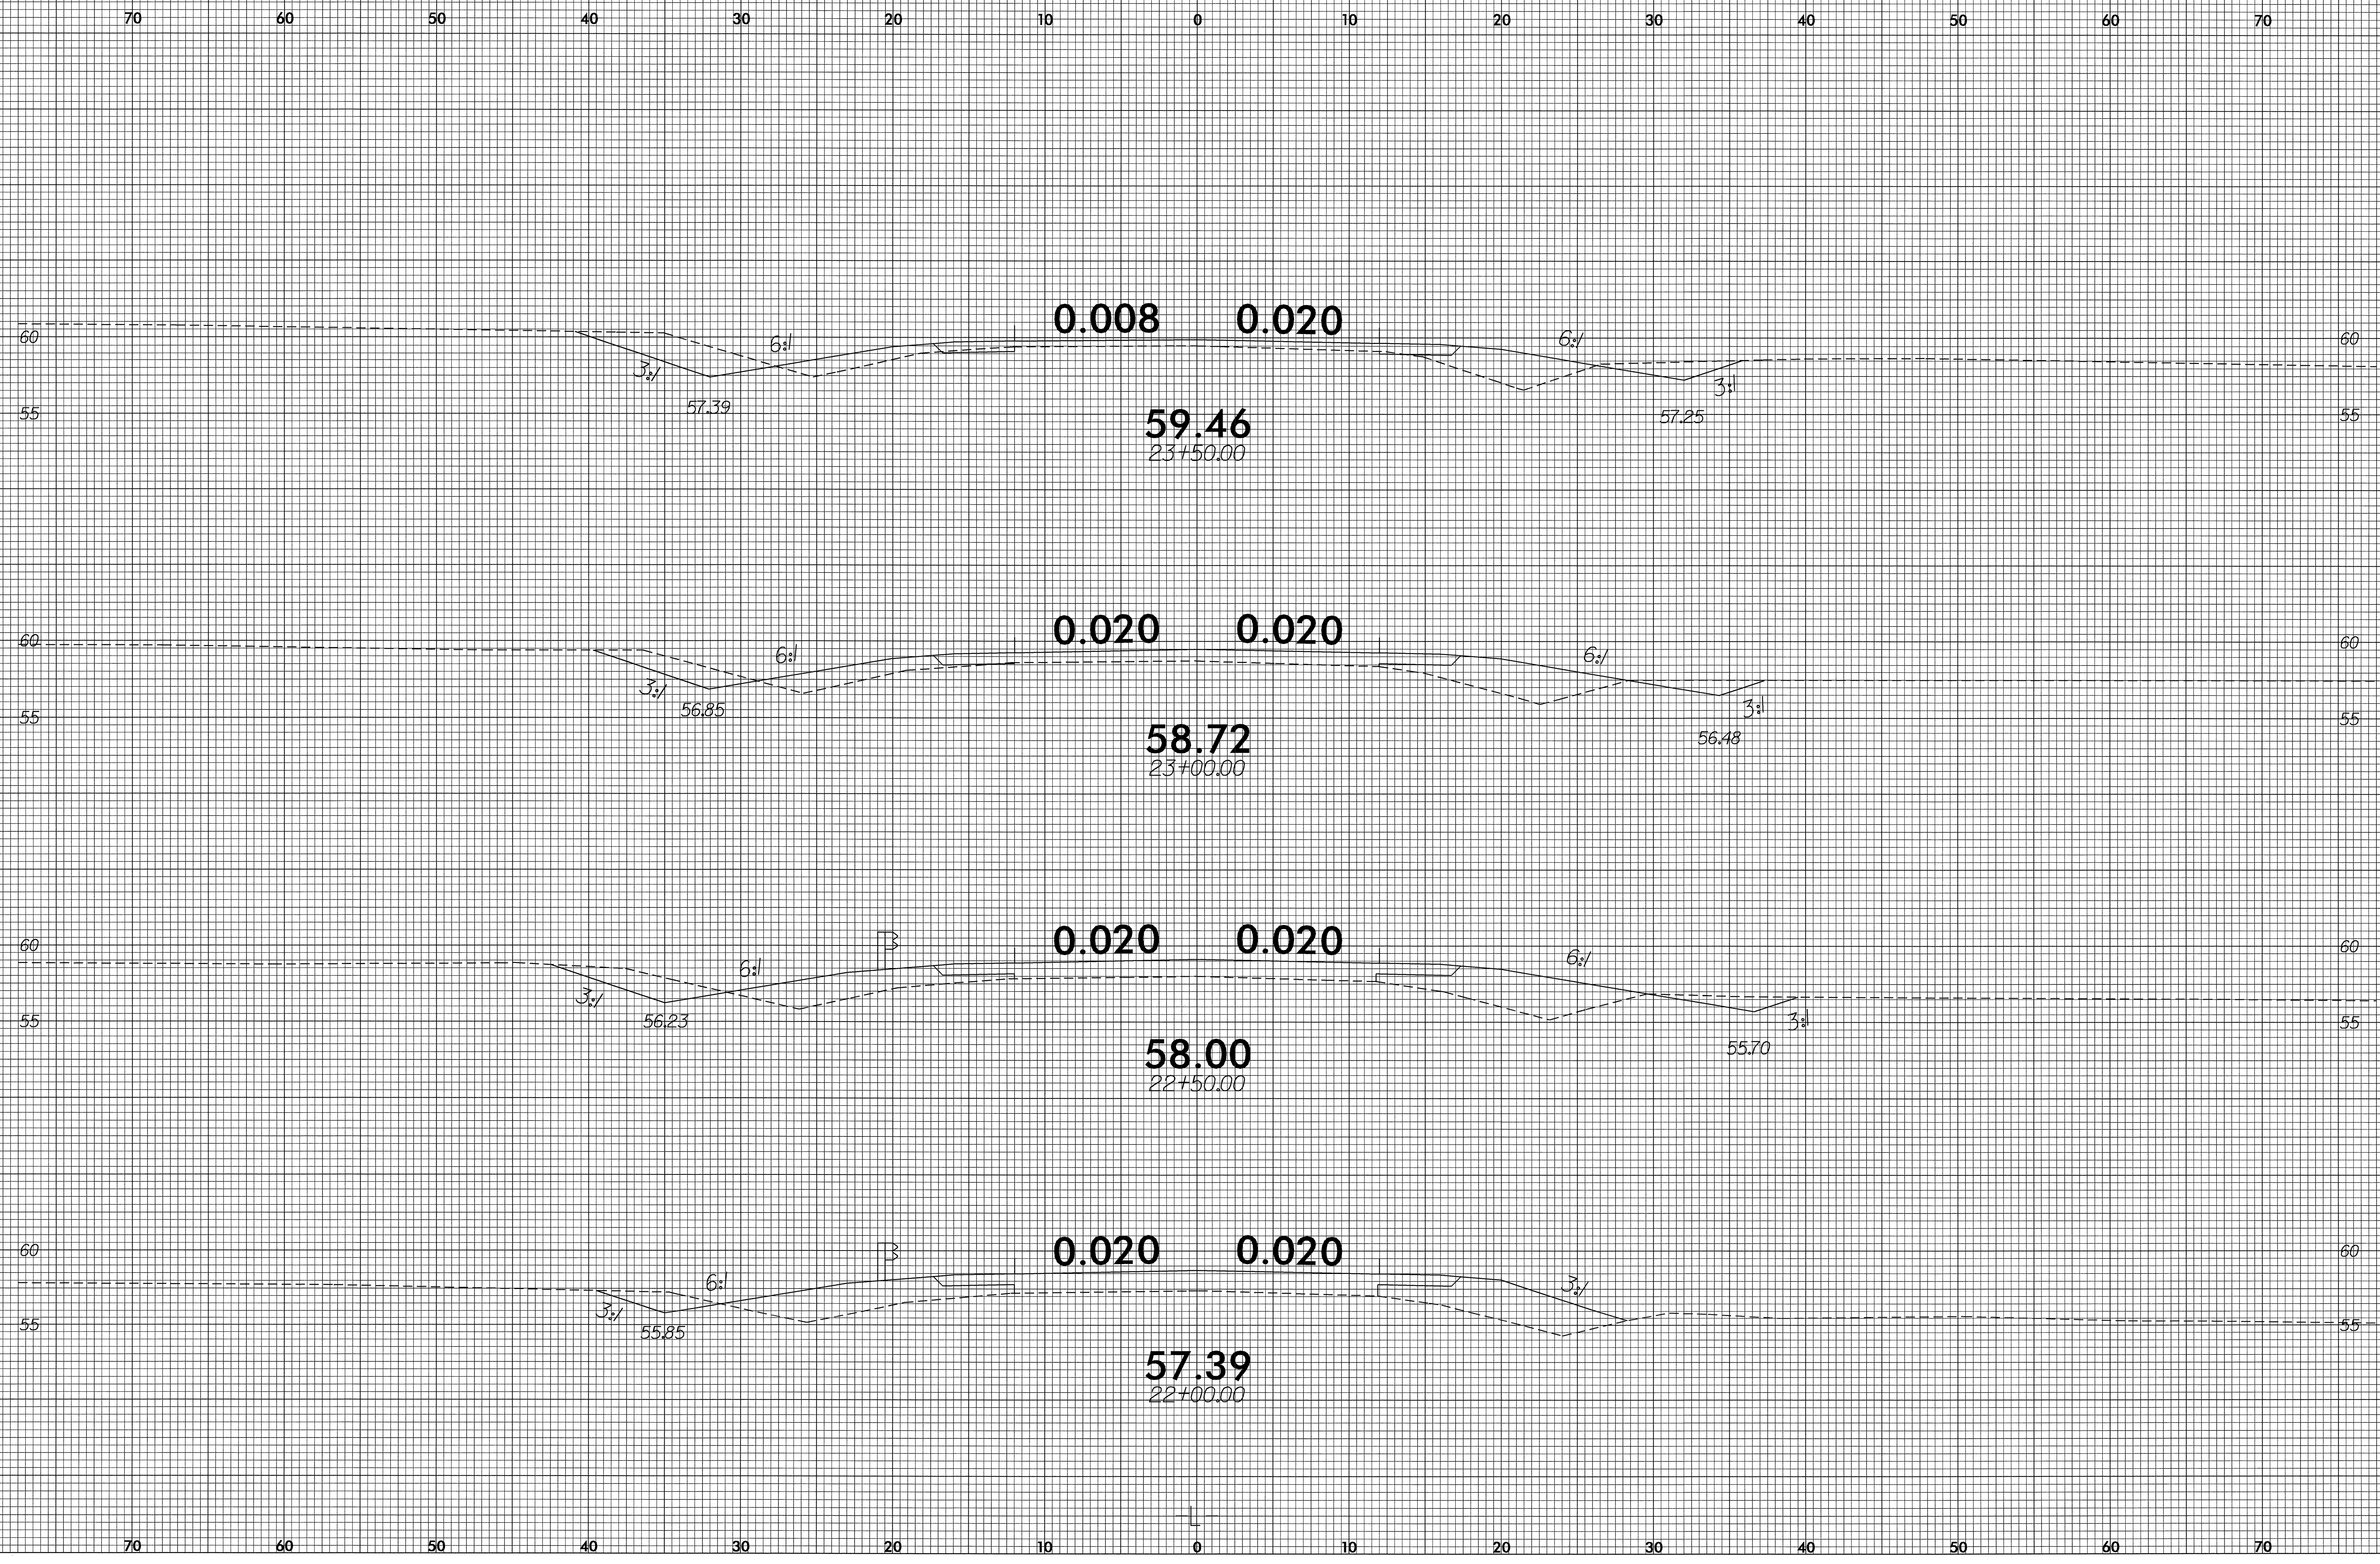

11-JAN-2005 14:55
R:\Roadway\XSC\lcharova_A1 RD195136.dgn
lcharova