



8/23/99

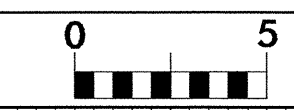

PROJ. REFERENCE NO.  
B-3866  
SHEET NO.  
X-3

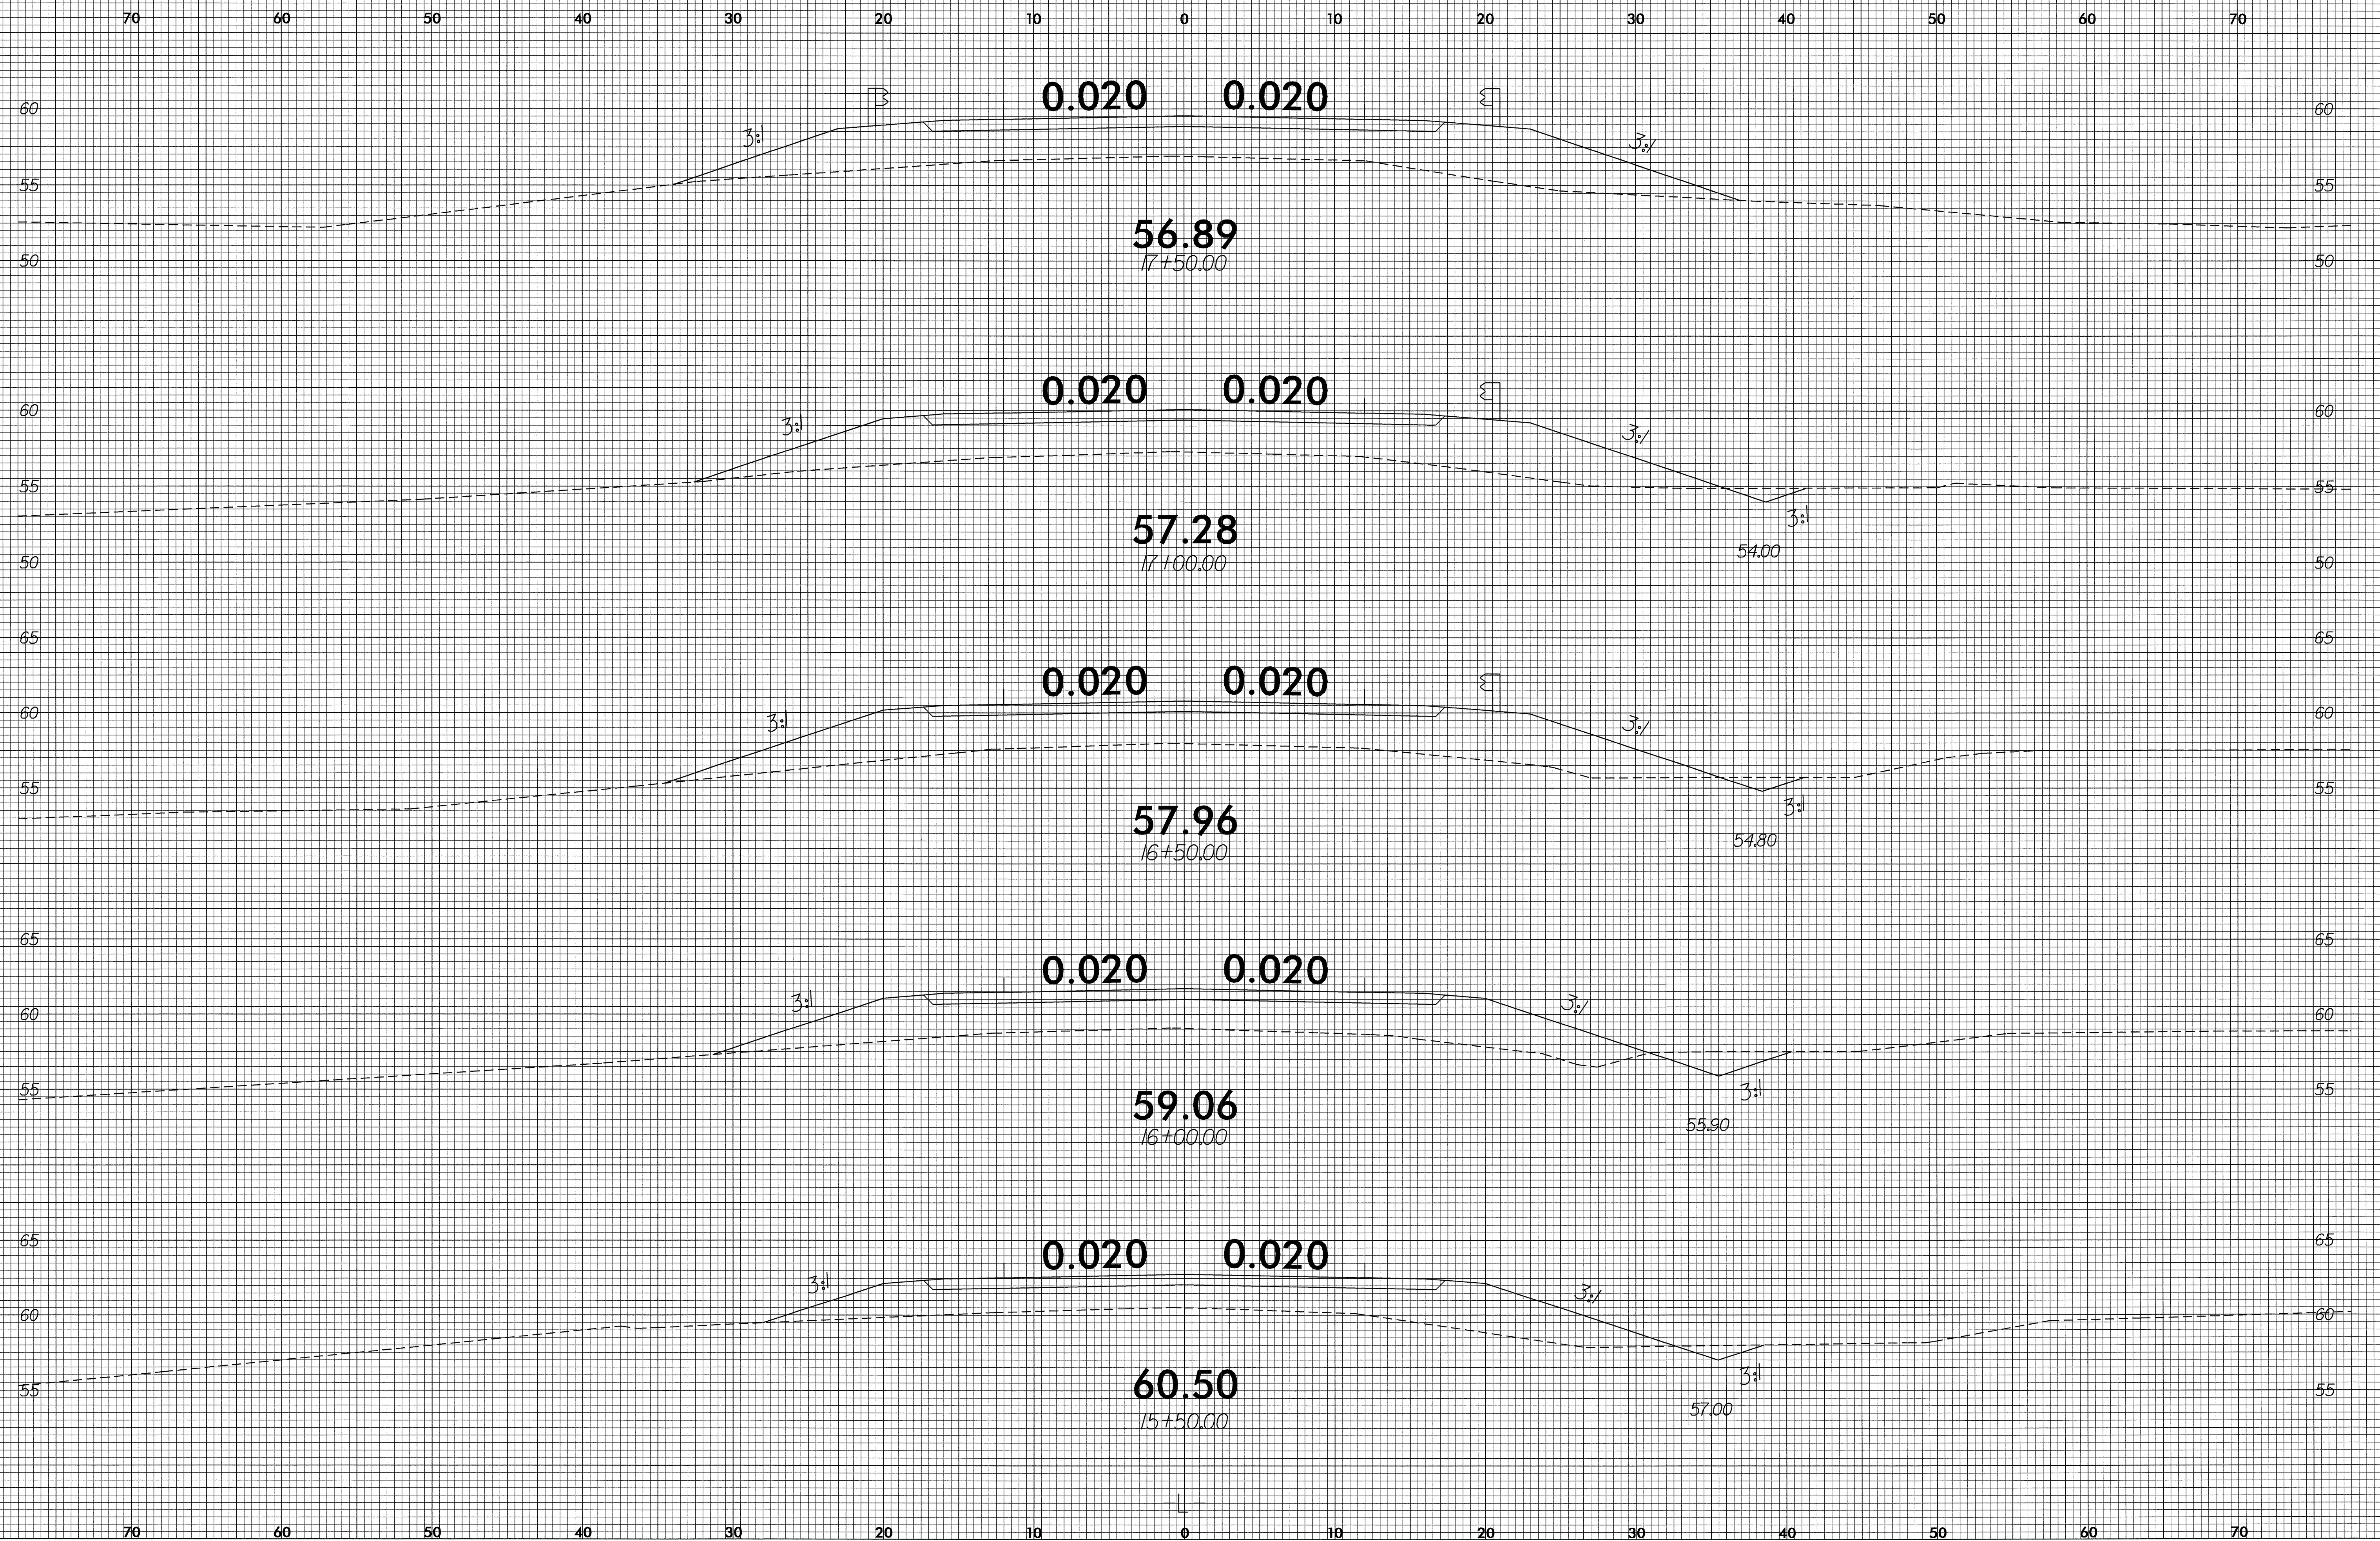

11-JAN-2005 14:54  
P:\Roadway\XSC\RD195136  
lcharova