


-L- STA 10+00.00
BEGIN PROJECT B-3682


10

15

20

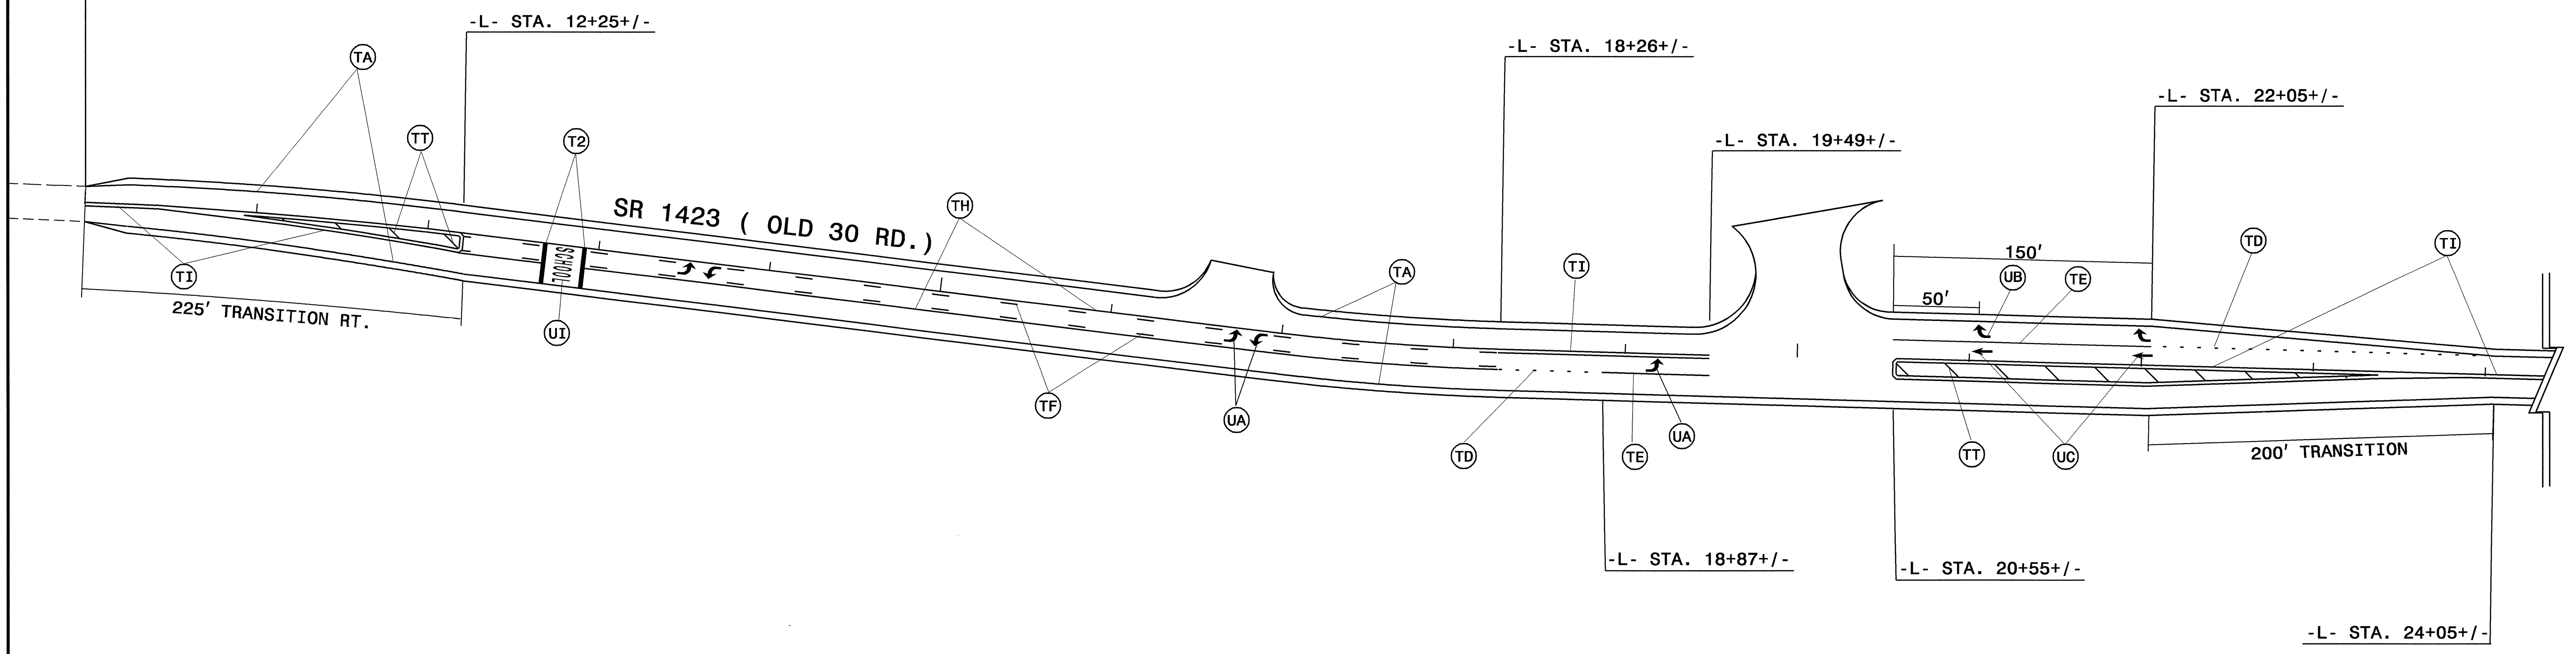

06-DEC-2004 09:08
 \\efs-cctf60\B3682\TCP\B3682\ANDW3413TCP.DGN
 ciamford AI TETC93478

APPROVED: <i>Joseph Istaitieh</i> DATE: 12/02/04  SEAL	FINAL PAVEMENT MARKING PLAN: -L- AND DRIVEWAY INTERSECTION	<table border="1"> <tr> <td>SCALE:</td> <td>NONE</td> </tr> <tr> <td>DATE:</td> <td>12/02/04</td> </tr> <tr> <td>DWG. BY:</td> <td>CLL</td> </tr> <tr> <td>DESIGN BY:</td> <td>CLL</td> </tr> <tr> <td>REVIEWED BY:</td> <td>JI</td> </tr> </table>	SCALE:	NONE	DATE:	12/02/04	DWG. BY:	CLL	DESIGN BY:	CLL	REVIEWED BY:	JI	<table border="1"> <tr> <th colspan="2">REVISIONS</th> </tr> <tr> <td> </td> <td> </td> </tr> <tr> <td> </td> <td> </td> </tr> <tr> <td> </td> <td> </td> </tr> </table>	REVISIONS							
SCALE:	NONE																				
DATE:	12/02/04																				
DWG. BY:	CLL																				
DESIGN BY:	CLL																				
REVIEWED BY:	JI																				
REVISIONS																					